




PROPOSED FREE-STANDING PATIO SITE PLAN

LOT 57 (NO 16) DAVEY ROAD, MUNDIJONG WA 6123


SCALED 1:200 A4

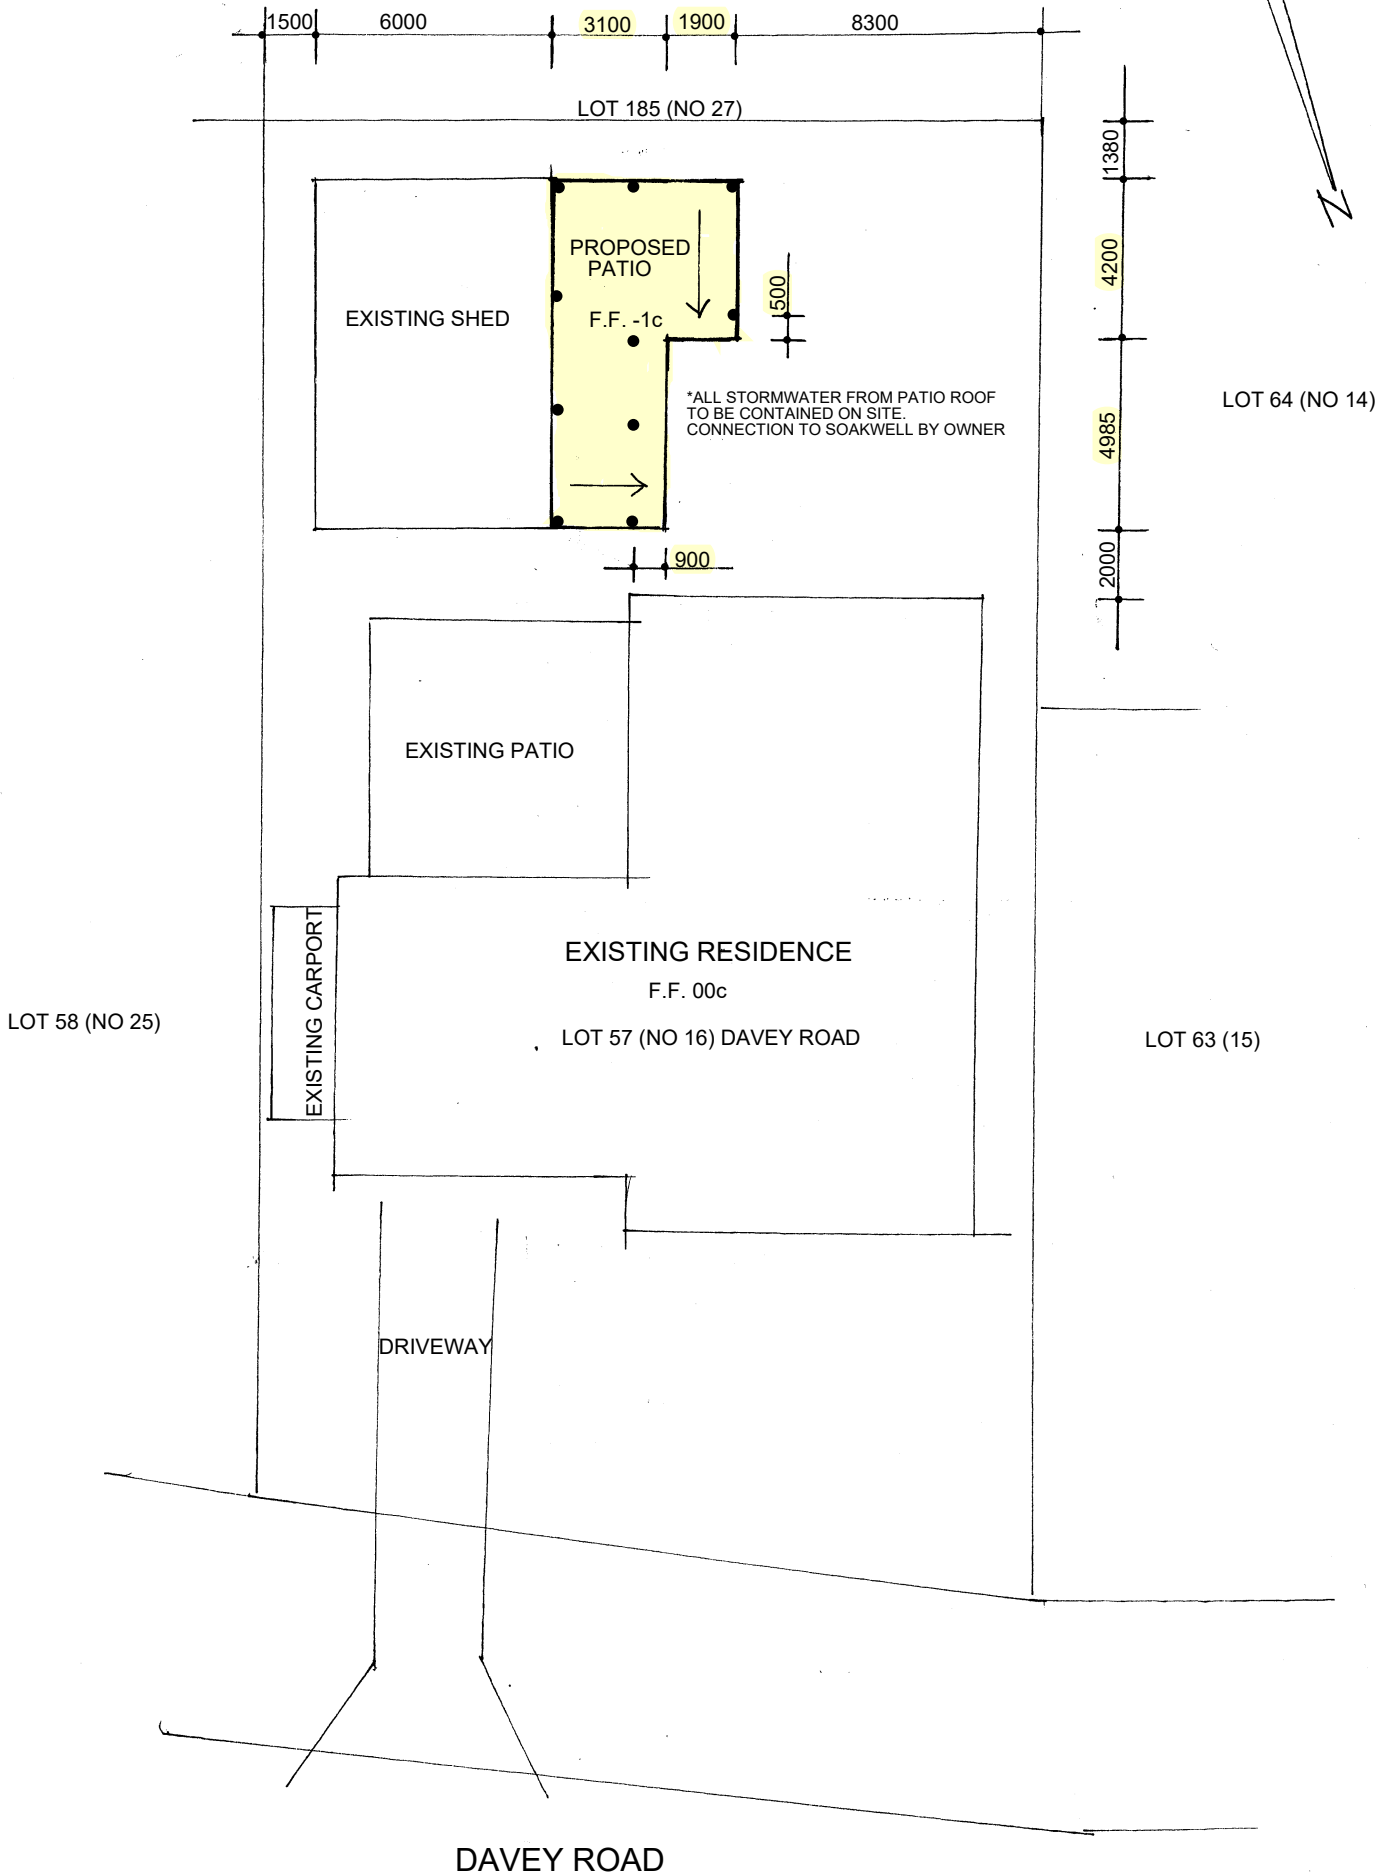

| | |
|--|---|
| JOB NO: | CLIENT: |
| ELEVATIONS North East Elevation | ADDRESS: 16 Davey Road, Mundijong WA 6123 |
| SCALE: 1:50 | PERMIT AUTHORITY: Shire of Serpentine Jarrahdale |

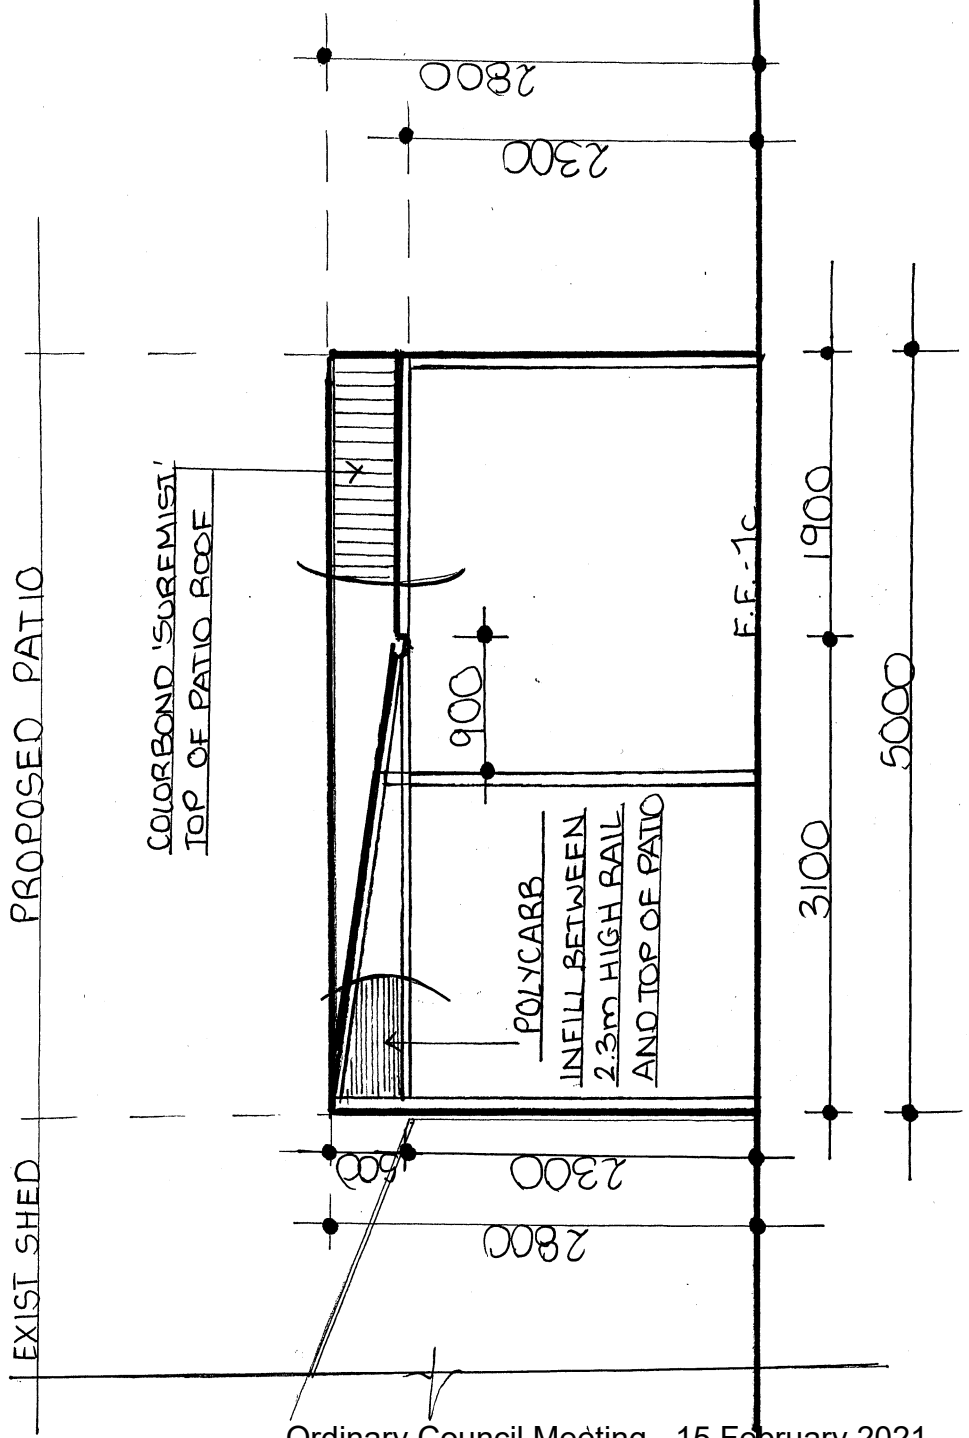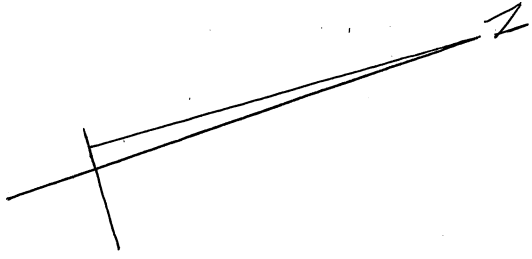

| | |
|---------------------------------|--|
| JOB NO: | CLIENT: |
| ELEVATIONS South West Elevation | ADDRESS: 16 Davey Road, Mundijong WA 6123 |
| SCALE: 1:50 | PERMIT AUTHORITY: Shire of Serpentine Jarrahdale |

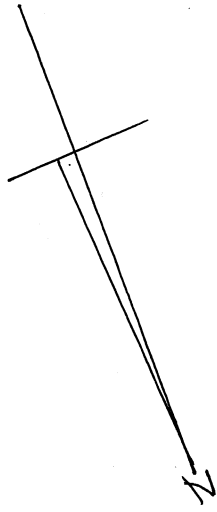

COLORBAND SUREMIST
TOP OF PATIO ROOF

EXISTING SHED

