

**SECTION A**  
(1:50)

**RCE Perth**  
Rome Consulting Engineer  
EMAIL: lachlan@roceperth.com.au  
PHONE: 0435 050 989  
ADDRESS: 9 Scottford Way, Baldivis WA 6171

REV	JOB No	DATE	ENG	DESCRIPTION
0	3101	02/04/20	LR	Issued for construction

Printed Scale Check (1:1)  
Boreded Width = 821 mm  
Boreded Height = 574 mm

APPROVED BY:  
*Lachlan Rowe*  
LACHLAN ROWE  
31 Eng, 164/164  
(Member No: 3026994)













<b>PROJECT ADDRESS</b>		<b>SHEET No.</b>	
434 Kargotich Road, Oakford		4 of 4	
<b>CLIENT</b>		<b>PROJECT NO</b>	
Gatowzen Pty Ltd		2320	
<b>DATE</b>		<b>DATE</b>	
02/04/20		02/04/20	

**SHEET SIZE**  
**A1**  
SCALE: AS NOTED

**SECTION A & DETAILS**

Ordinary Council Meeting 16-19 October 2020

Note: Columns and mullions not shown in these elevations for clarity. Their positions are represented by the gridlines.

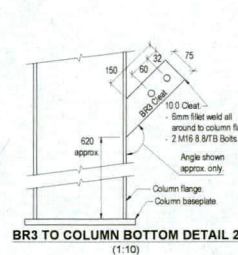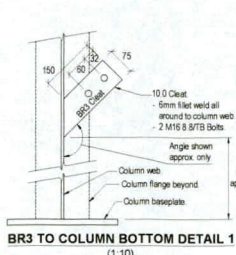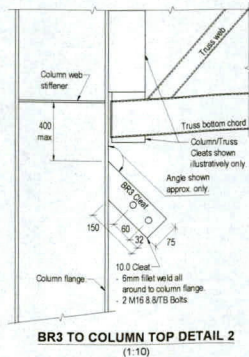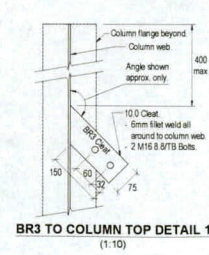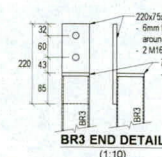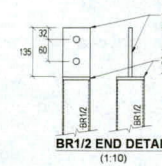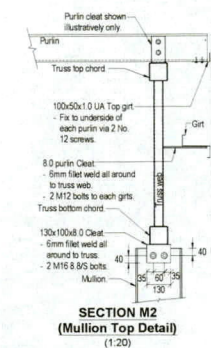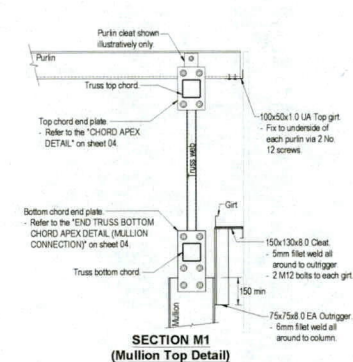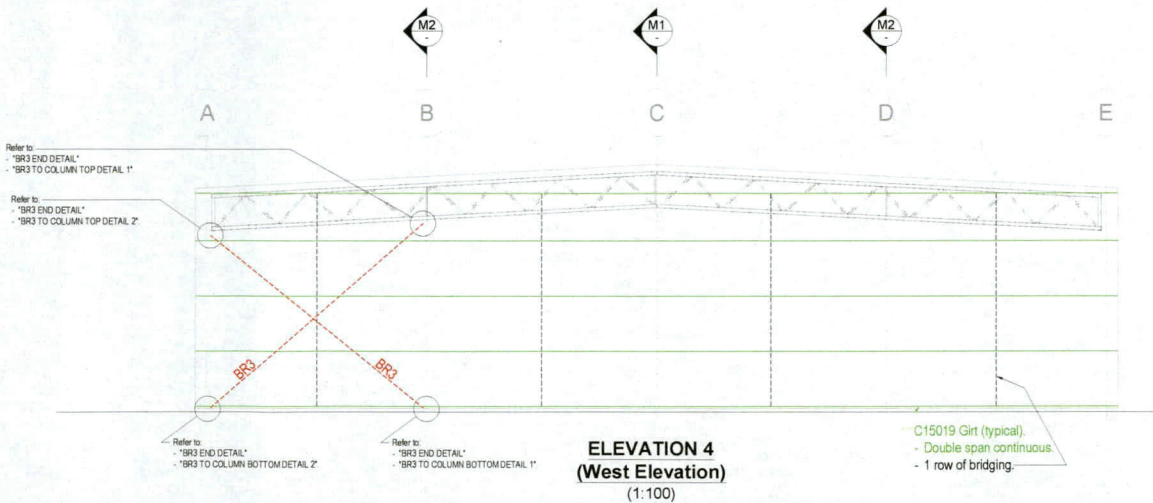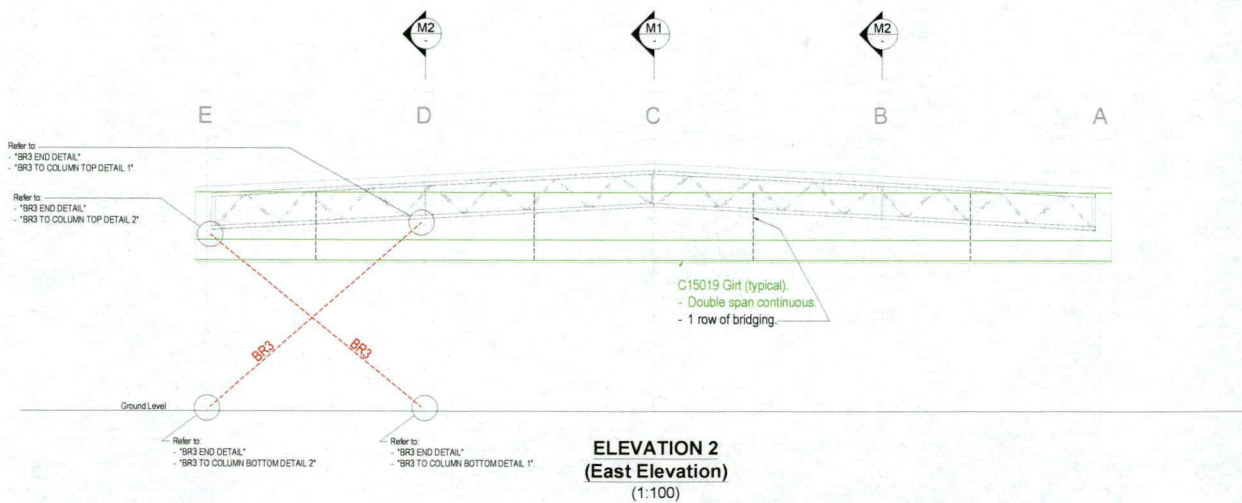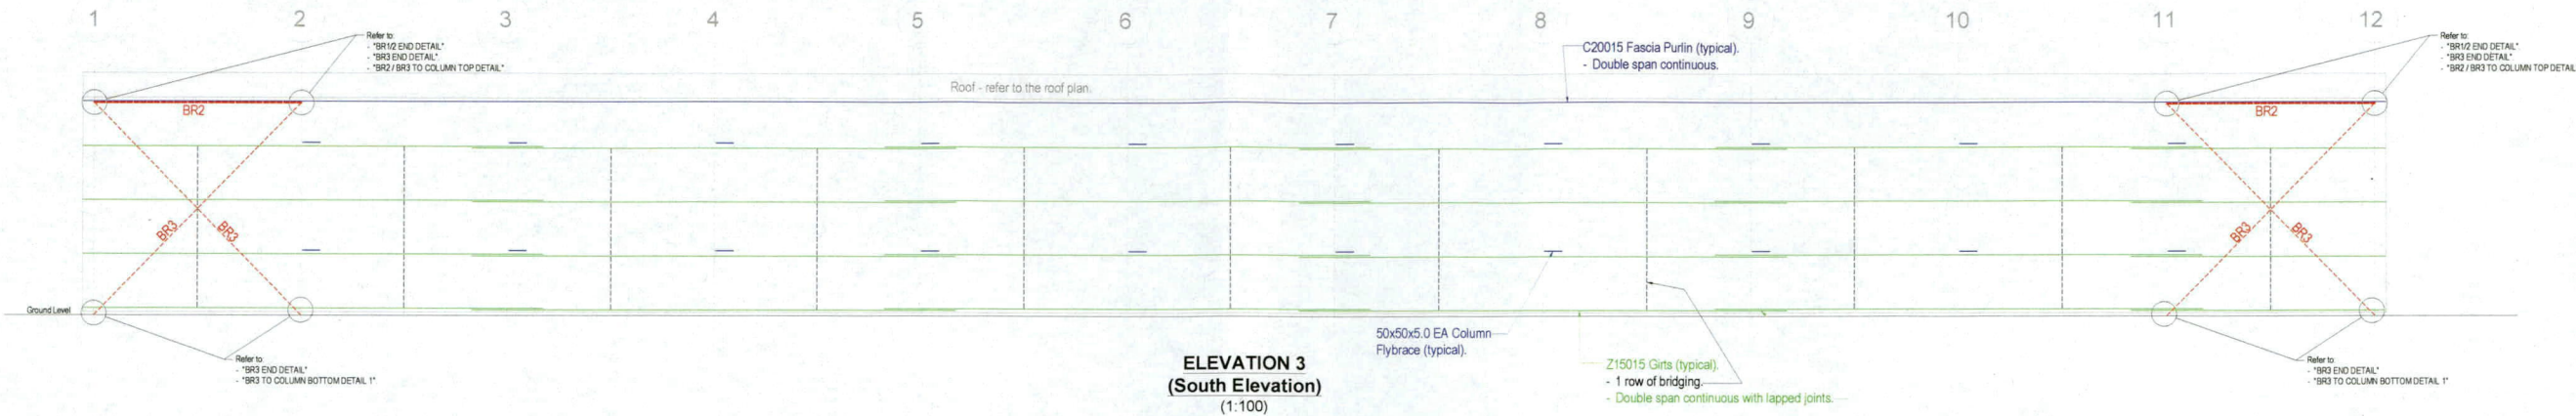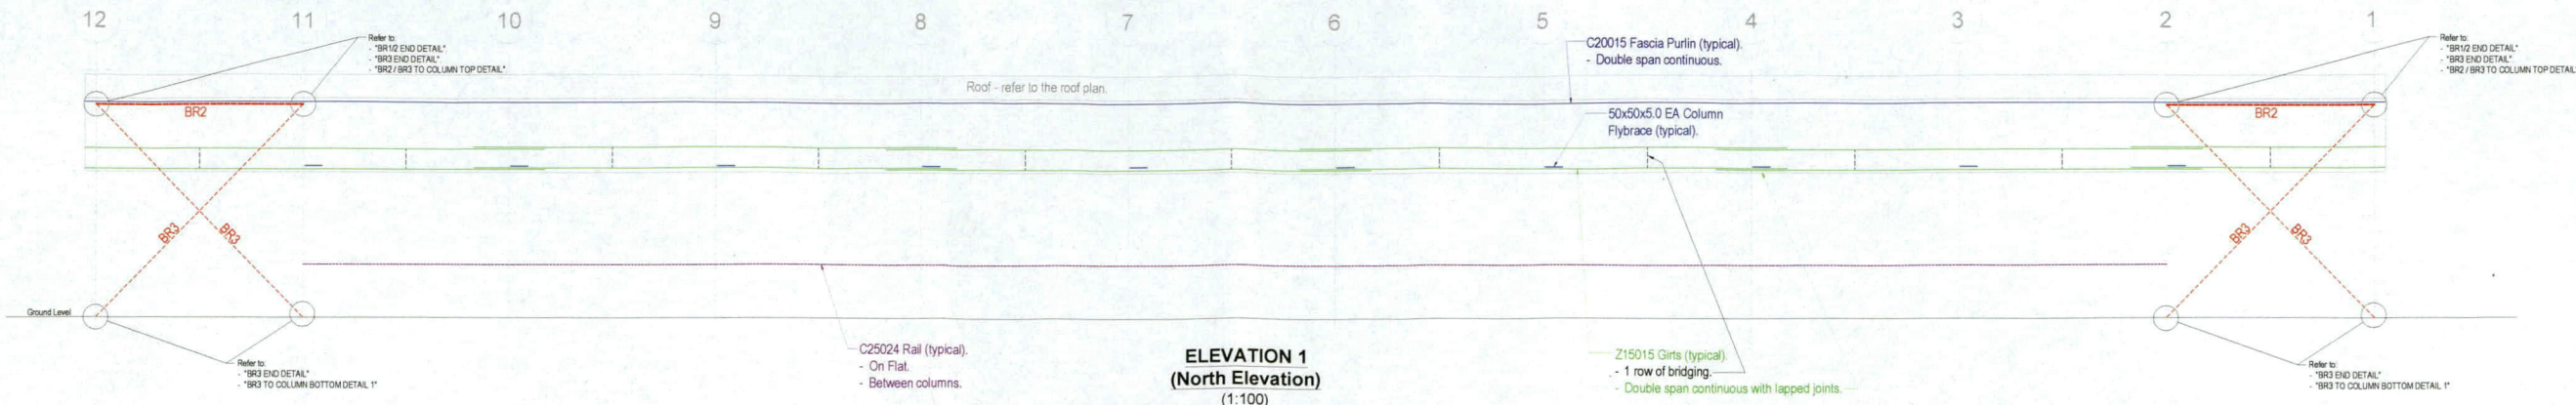

**RCE Perth**

HOME CONSULTING ENGINEER  
EMAIL: lachlan@rceperth.com.au  
PHONE: 0435 050 989  
ADDRESS: 9 Scottford Way, Baldivis WA 6171

REV	JOB No	DATE	ENG	DESCRIPTION
0	3101	02/04/20	LR	Issued for construction


Printed Scale Check (1:1)  
Boredom Width = 121 mm  
Boredom Height = 574 mm

APPROVED BY:  
*[Signature]*  
LACHLAN HOWE  
B. Eng. MBEval  
(Member No. 3028994)


PROJECT ADDRESS 434 Kargotich Road, Oakford	SHEET No. 3 of 4
CLIENT Gatowzen Pty Ltd	SHEET SIZE A1
PROJECT NO 2320	DATE 02/04/20
DATE 02/04/20	SCALE AS NOTED

**ELEVATIONS & BRACING DETAILS**


**BRACING MEMBER SCHEDULE:**  
BR1 = 75x75x3.0 SHS Roof Brace.  
BR2 = 75x75x4.0 SHS Wall Compression Brace.  
BR3 = 75x75x3.0 SHS Wall Tension (Cross) Brace.

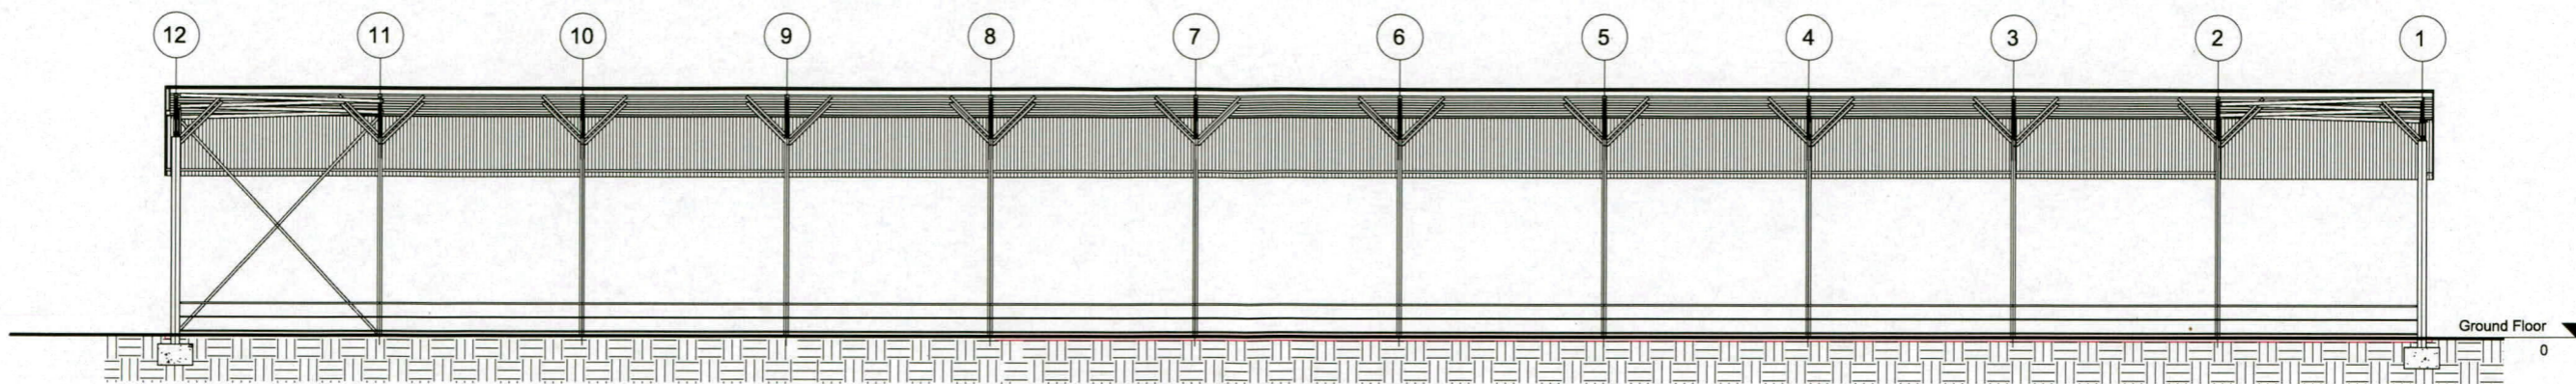


**1 INTERNAL ELEVATION**  
SK-01 SCALE: 1 : 100

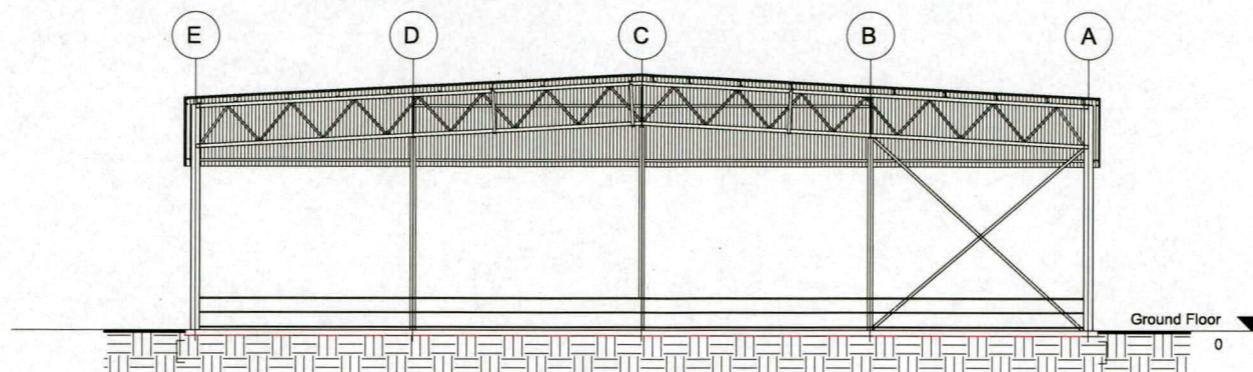

**2 INTERNAL ELEVATION**  
SK-01 SCALE: 1 : 100

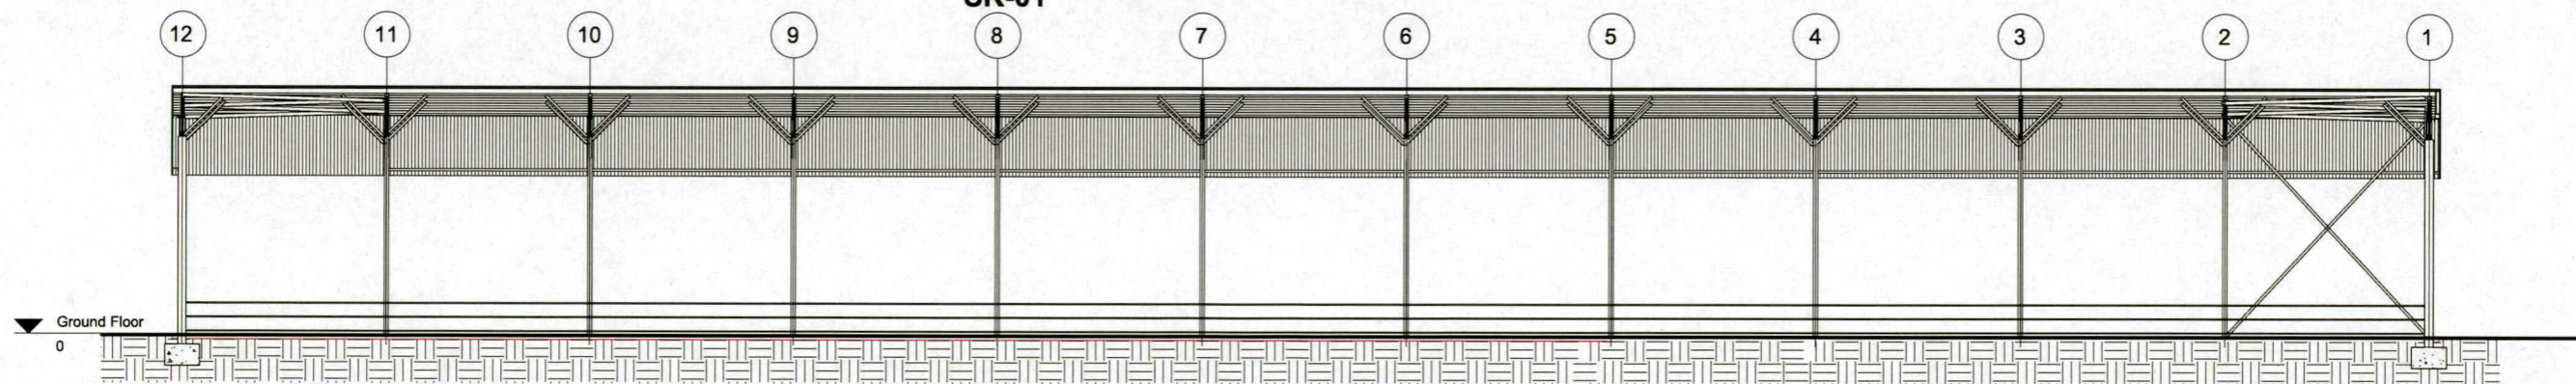

**3 INTERNAL ELEVATION**  
SK-01 SCALE: 1 : 100

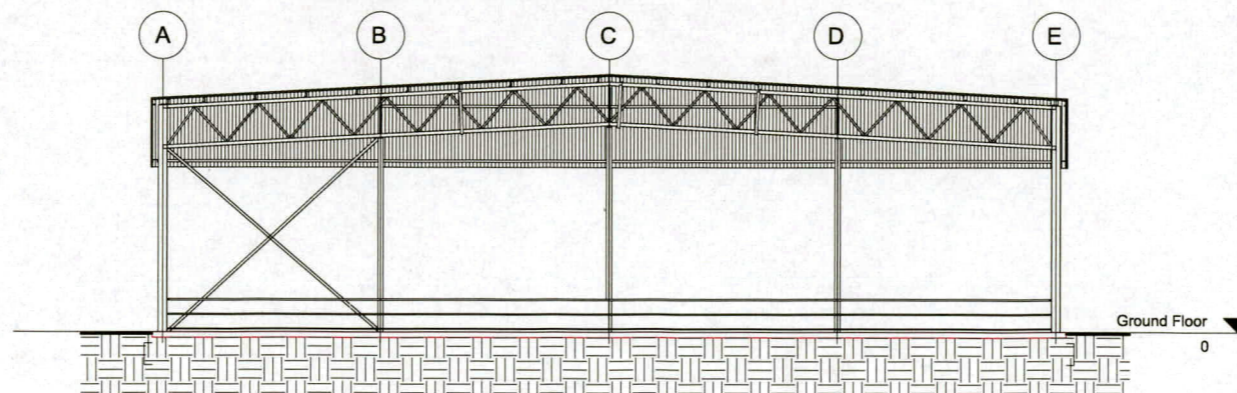


**4 INTERNAL ELEVATION**  
SK-01 SCALE: 1 : 100


PEEL DESIGN DRAFTING  
31 Marco Polo Drive  
MANDURAH WA 6210  
P/F: 9583 3579 M: 0412 576 449  
Email: peel@optusnet.com.au

CLIENT:  
PROPOSED SHED CONSTRUCTION  
FOR M DAGOSTINO  
434 KARGOTICH ROAD  
OAKFORD


BUILDER:		
SCALE	AS SHOWN	dwg no.
DATE	MARCH 2020	SK-04
DRAWN	R HARRIS	
CHECK		
CAD FILE	DAGOSTINO SHED CONSTRUCTION	

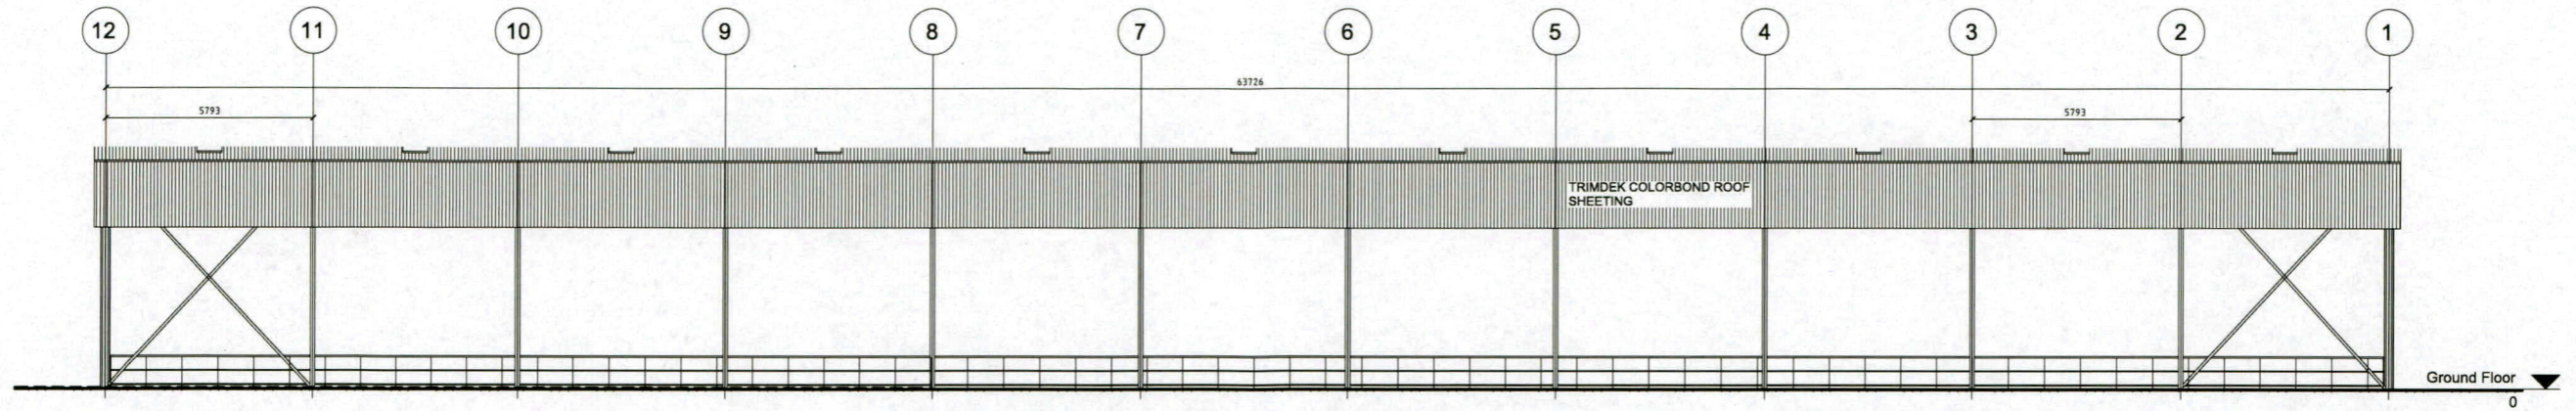


**2 BUILDING ELEVATION - REAR**  
SK-01 SCALE: 1 : 100

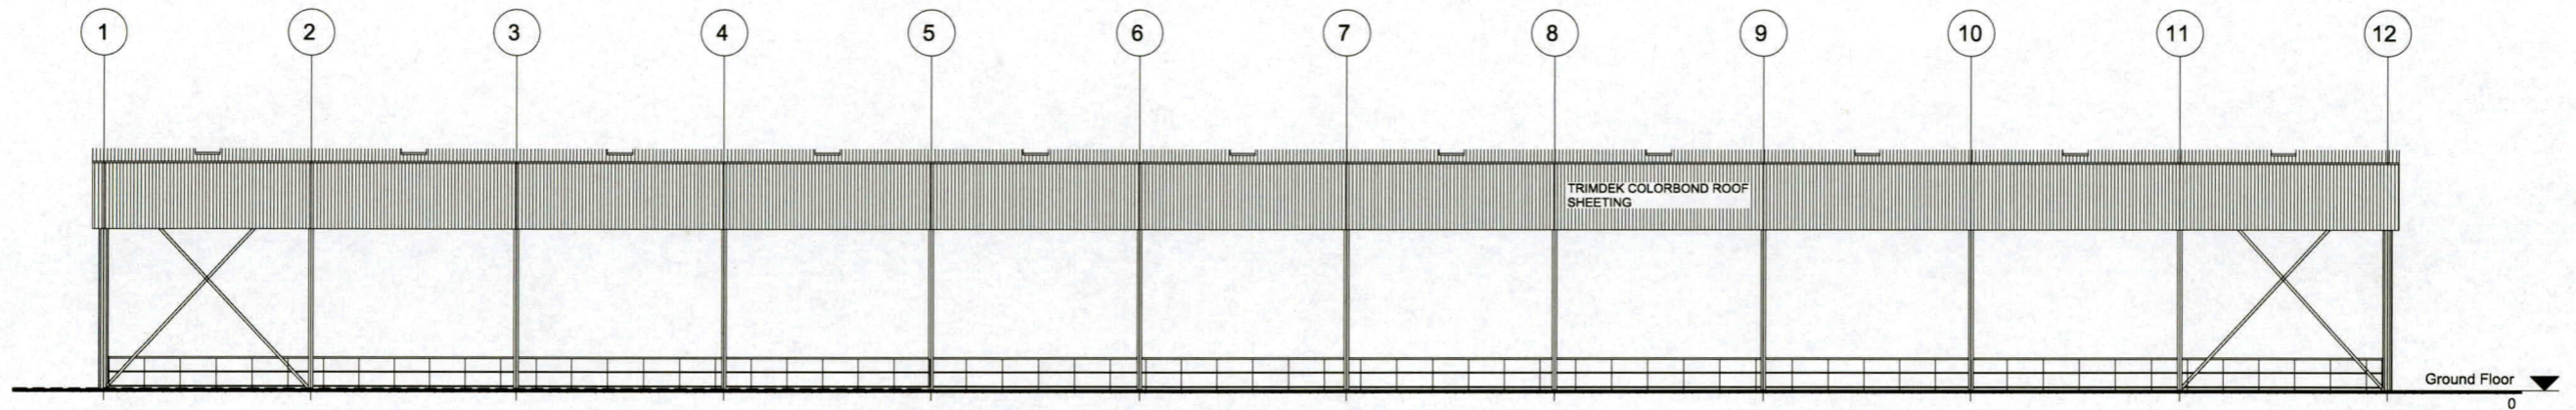

**3 BUILDING ELEVATION - FRONT**  
SK-01 SCALE: 1 : 100

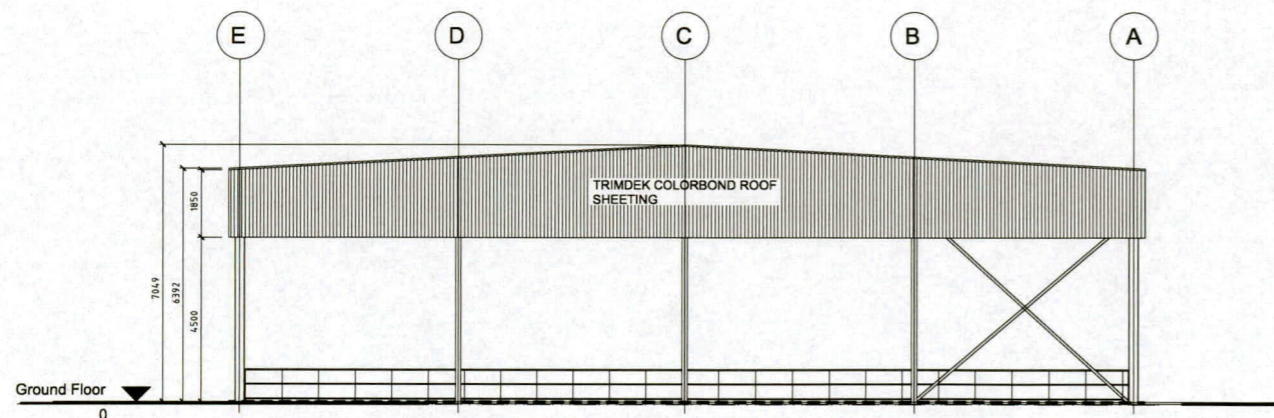

**1 BUILDING ELEVATION - RIGHT**  
SK-01 SCALE: 1 : 100

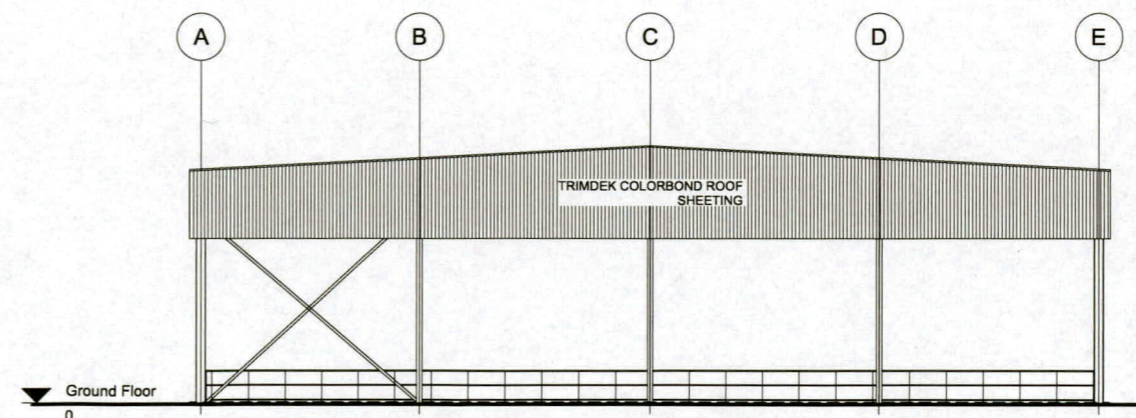

**4 BUILDING ELEVATION - LEFT**  
SK-01 SCALE: 1 : 100

**PEEL DESIGN DRAFTING**  
31 Marco Polo Drive  
MANDURAH WA 6210  
P/F: 9583 3579 Mb: 0412 576 449  
Email: peeldesign@optusnet.com.au


CLIENT:  
PROPOSED SHED CONSTRUCTION  
FOR M DAGOSTINO  
434 KARGOTICH ROAD  
OAKFORD

BUILDER:

SCALE	AS SHOWN	dwg no.
DATE	MARCH 2020	<b>SK-03</b>
DRAWN	R HARRIS	
CHECK		
CAD FILE:	DAGOSTINO SHED CONSTRUCTION	

Digitized by SHW Construction Age Default 12/03/2020 2:02:22 PM



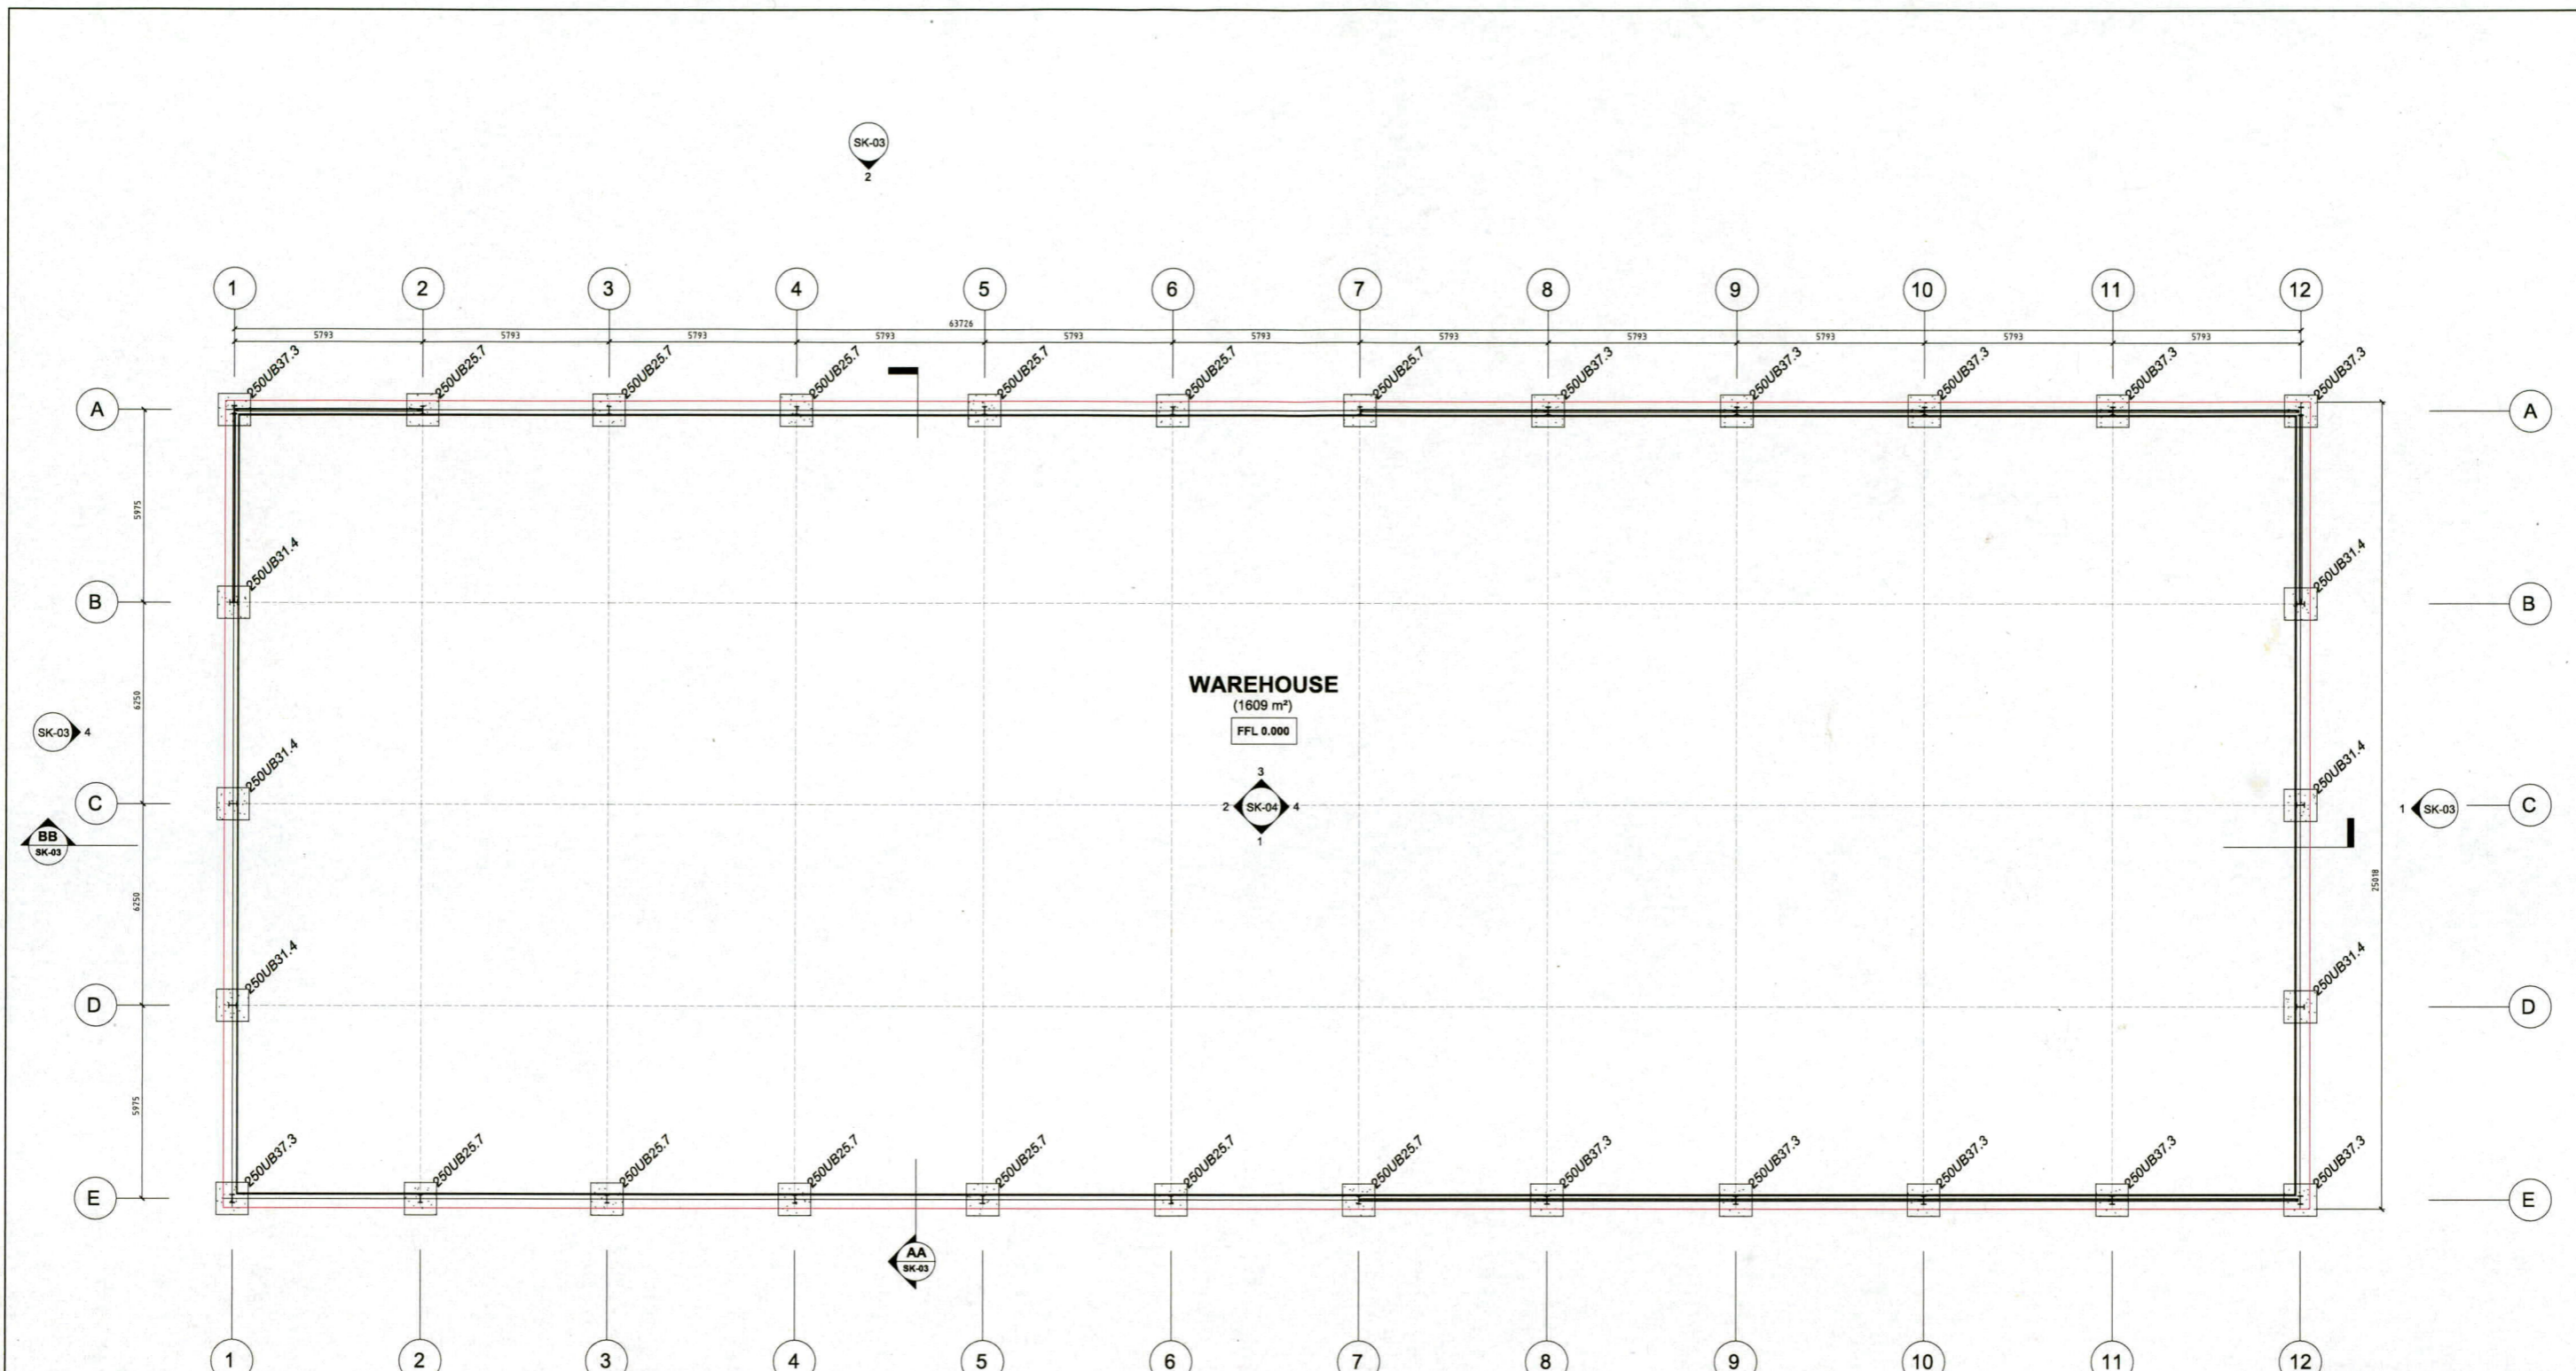

**GROUND FLOOR PLAN**  
SCALE: 1 : 100

**PEEL DESIGN DRAFTING**  
31 Marco Polo Drive  
MANDURAH WA 6210  
P/F: 9583 3579 M: 0412 576 449  
Email: peel@optusnet.com.au

---


CLIENT:  
PROPOSED SHED CONSTRUCTION  
FOR M DAGOSTINO  
434 KARGOTICH ROAD  
OAKFORD

---


BUILDER:

---

SCALE	AS SHOWN	dwg no.
DATE	MARCH 2020	<b>SK-01</b>
DRAWN	R HARRIS	
CHECK		
CAD FILE	DAGOSTINO SHED CONSTRUCTION	

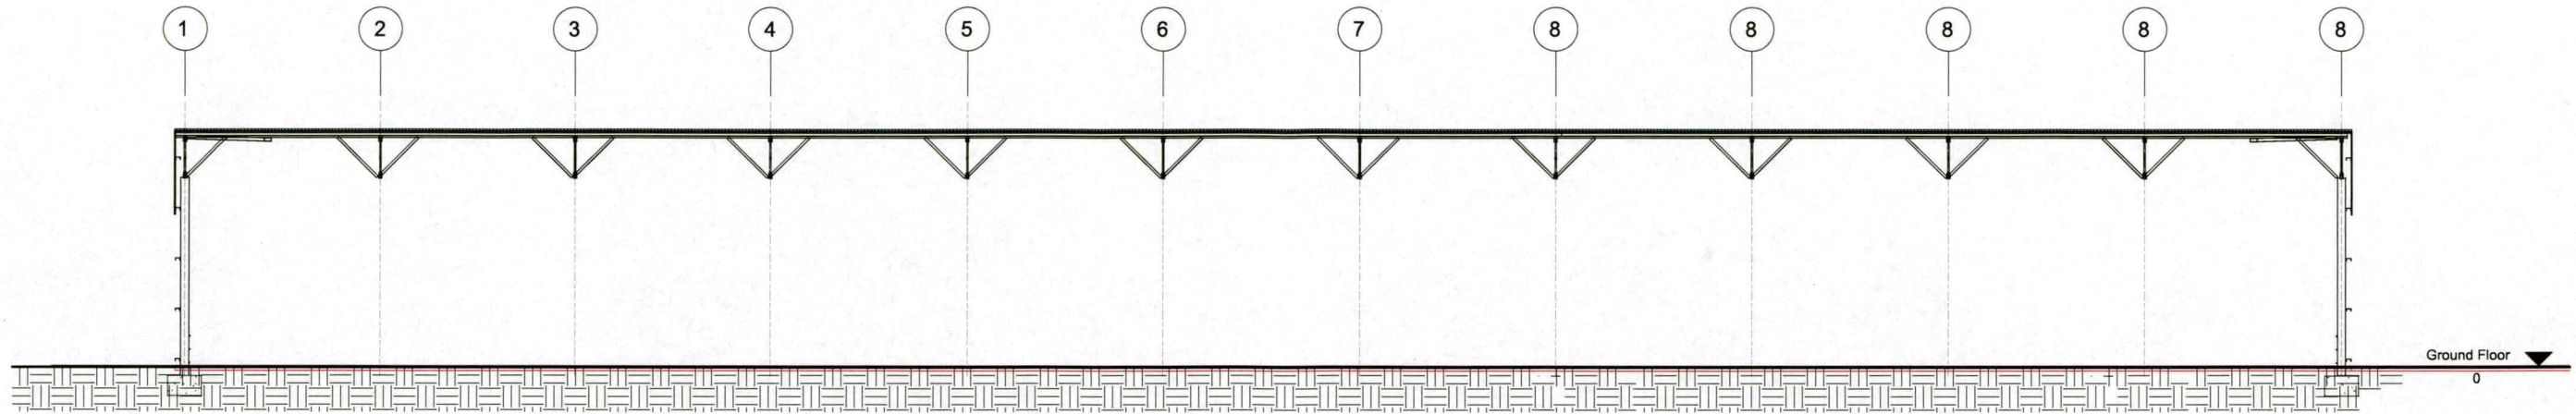

**BB BUILDING SECTION - BB**  
SK-01 SCALE: 1 : 100

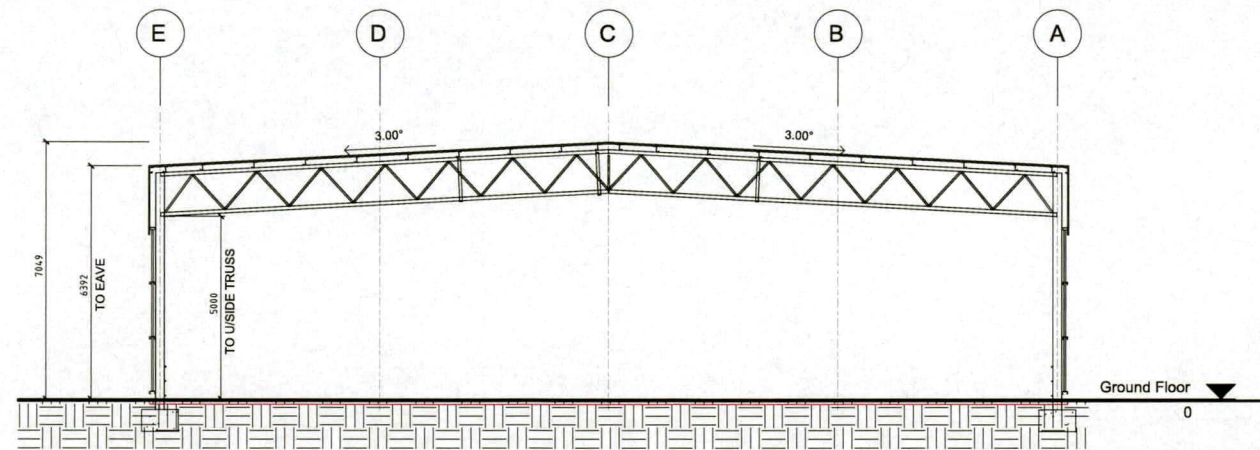

**AA BUILDING SECTION - AA**  
SK-01 SCALE: 1 : 100

PEEL DESIGN DRAFTING 31 Marco Polo Drive MANDURAH WA 6210 P/F: 9583 3579 Mb: 0412 576 449 Email: peel@peel.com.au		
CLIENT: PROPOSED SHED CONSTRUCTION FOR M DAGOSTINO 434 KARGOTICH ROAD OAKFORD		
BUILDER:		
SCALE	AS SHOWN	dwg no.
DATE	MARCH 2020	<b>SK-05</b>
DRAWN	R HARRIS	
CHECK		
CAD FILE	DAGOSTINO SHED CONSTRUCTION	