



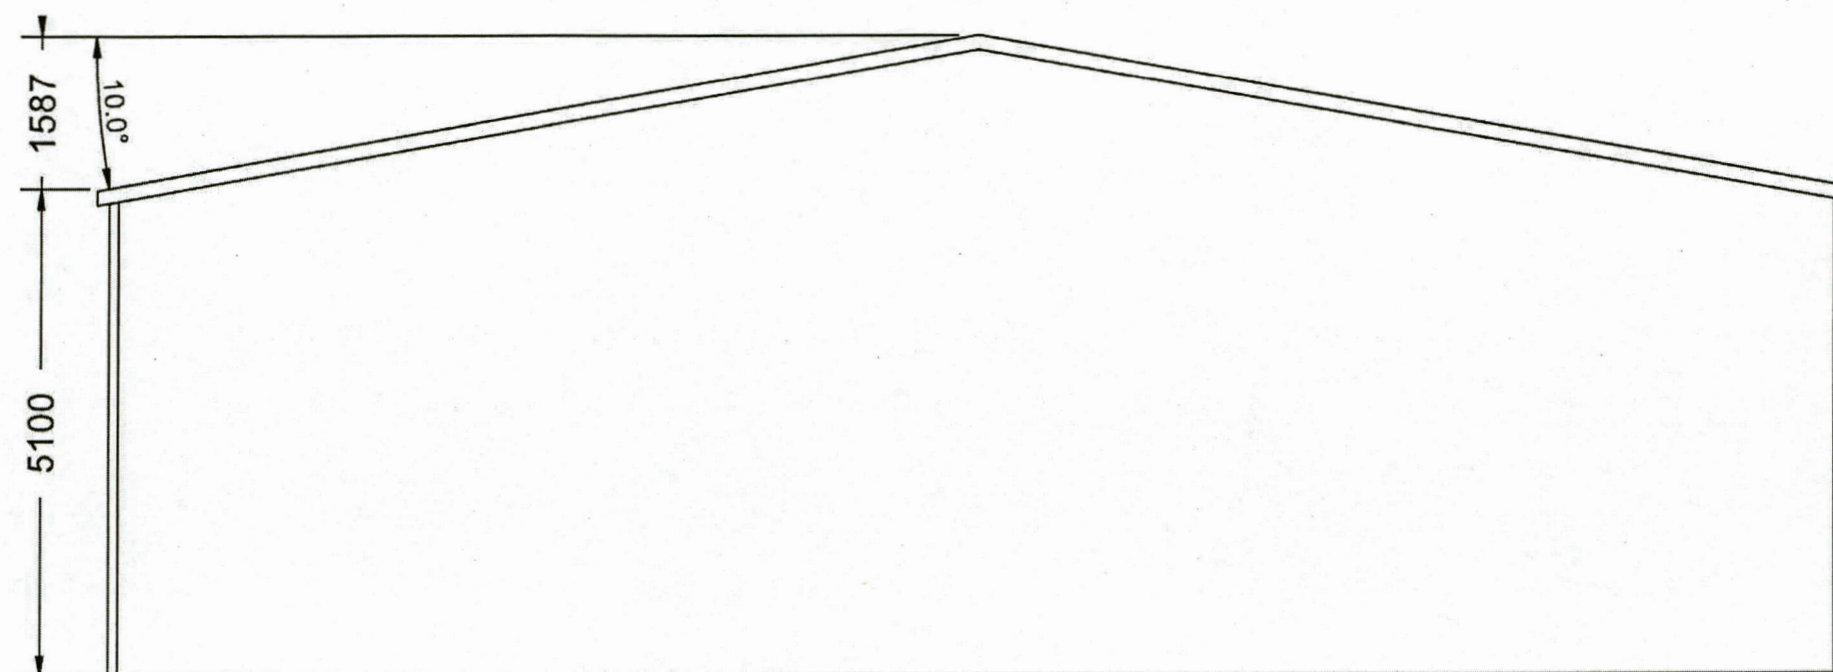

FRONT ELEVATION

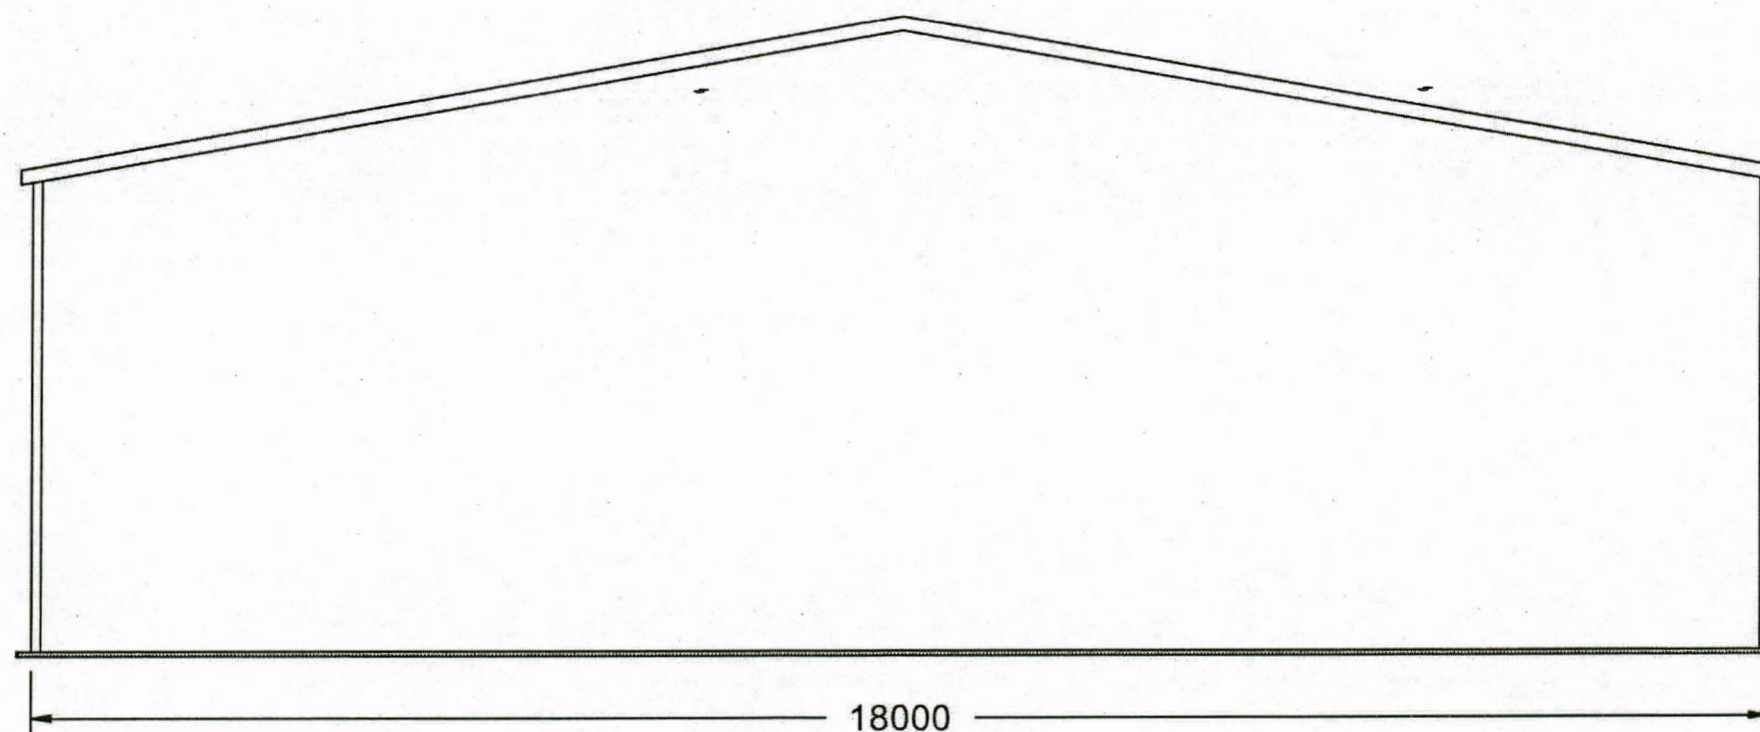

REAR ELEVATION

PLANS DRAWN BY

**NOW
BUILDINGS**

P 1300 559 668 F 1300 554 882
E trevor@nowbuildings.com.au
www.nowbuildings.com.au

JOB DETAILS

PROPOSED PROJECT: Cornh021817 | 18m x 36m x 5.1m - Permeable Building

CUSTOMER: Cornhill Building & Fabrication Pty Ltd, Mike Cornhill

SITE: 497 Jarrah Road, Hopelands, WA, 6125

DRAWING DETAILS


DRAWING NO.: AP21817

DRAWING TYPE: Architectural Drawings

DRAWING SCALE: 1:69

George Zuev
NER 326457
16 NOV 2020

George Zuev
NER 326457
16 NOV 2020

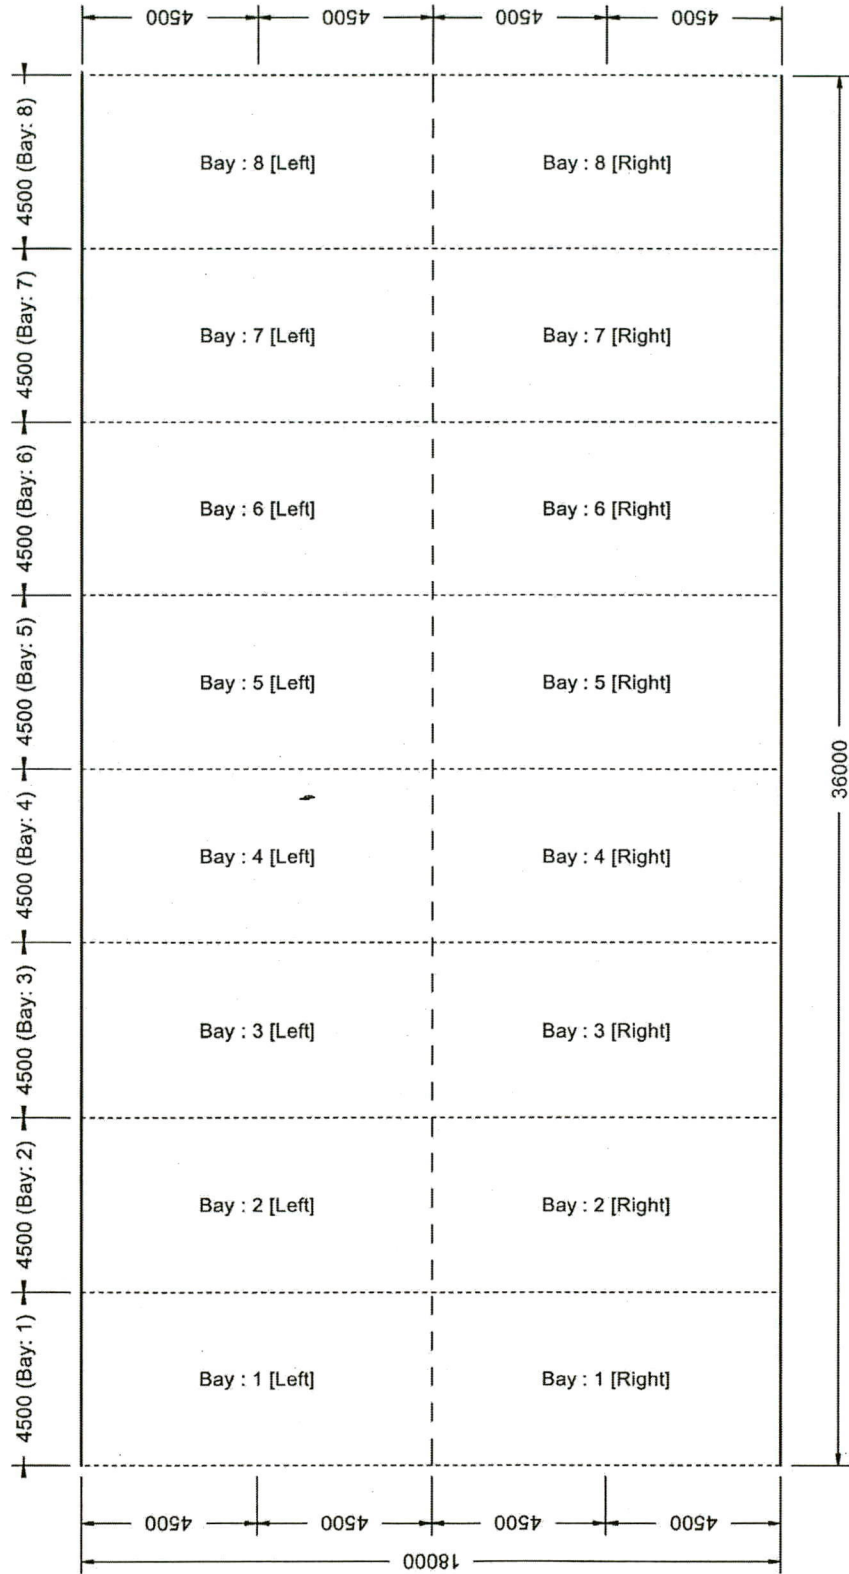

Plan Elevation


PLANS DRAWN BY
NOV BUILDINGS
P 1300 559 668 F 1300 554 882
E travis@novbuildings.com.au
www.novbuildings.com.au

JOB DETAILS


PROPOSED PROJECT: Cornhill021817 | 18m x 36m x 5.1m - Permeable Building
CUSTOMER: Cornhill Building & Fabrication Pty Ltd, Mike Cornhill
SITE: 497 Jarrah Road, Hopetoun, WA, 6125

DRAWING DETAILS

DRAWING NO.: AP21817
DRAWING TYPE: Architectural Drawings
DRAWING SCALE: 1:120

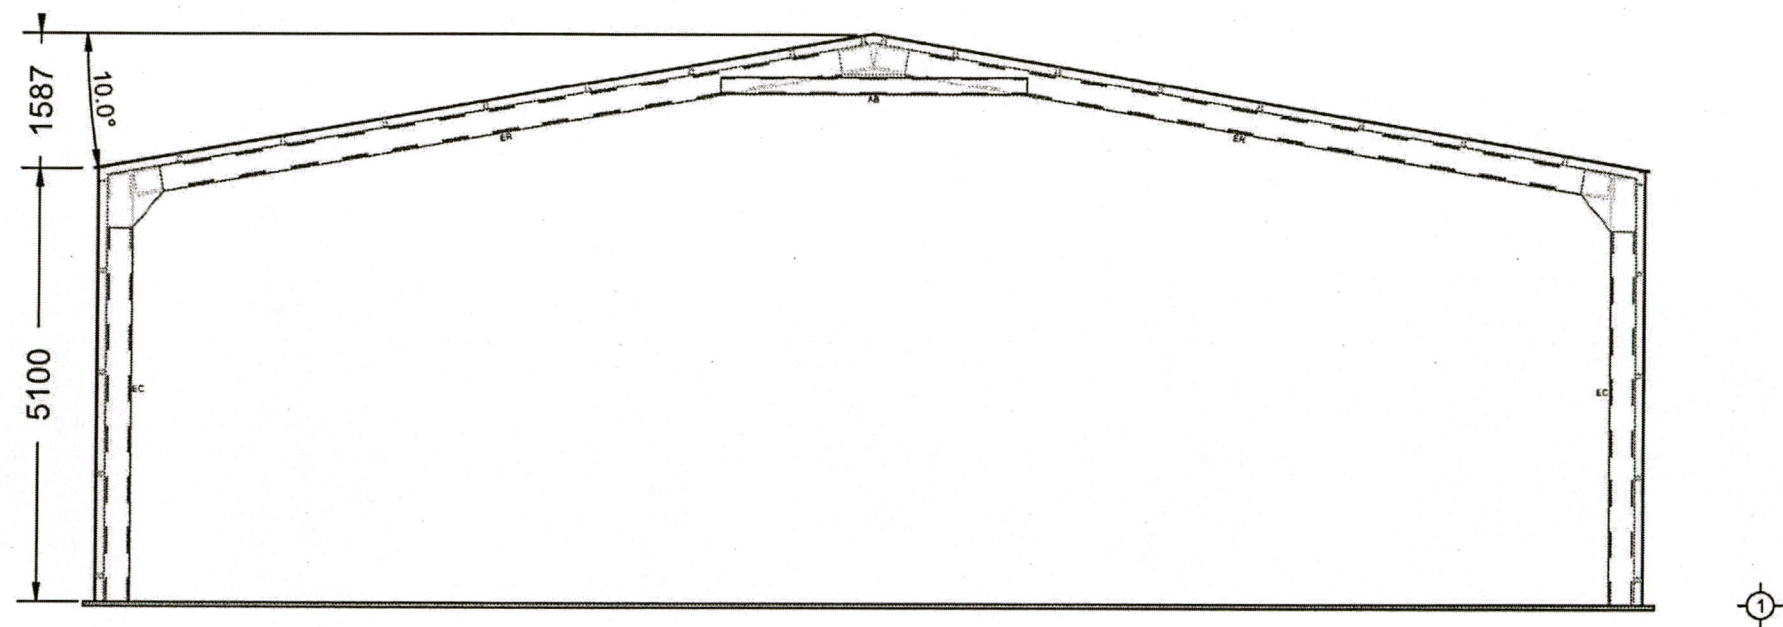

FRONT ELEVATION

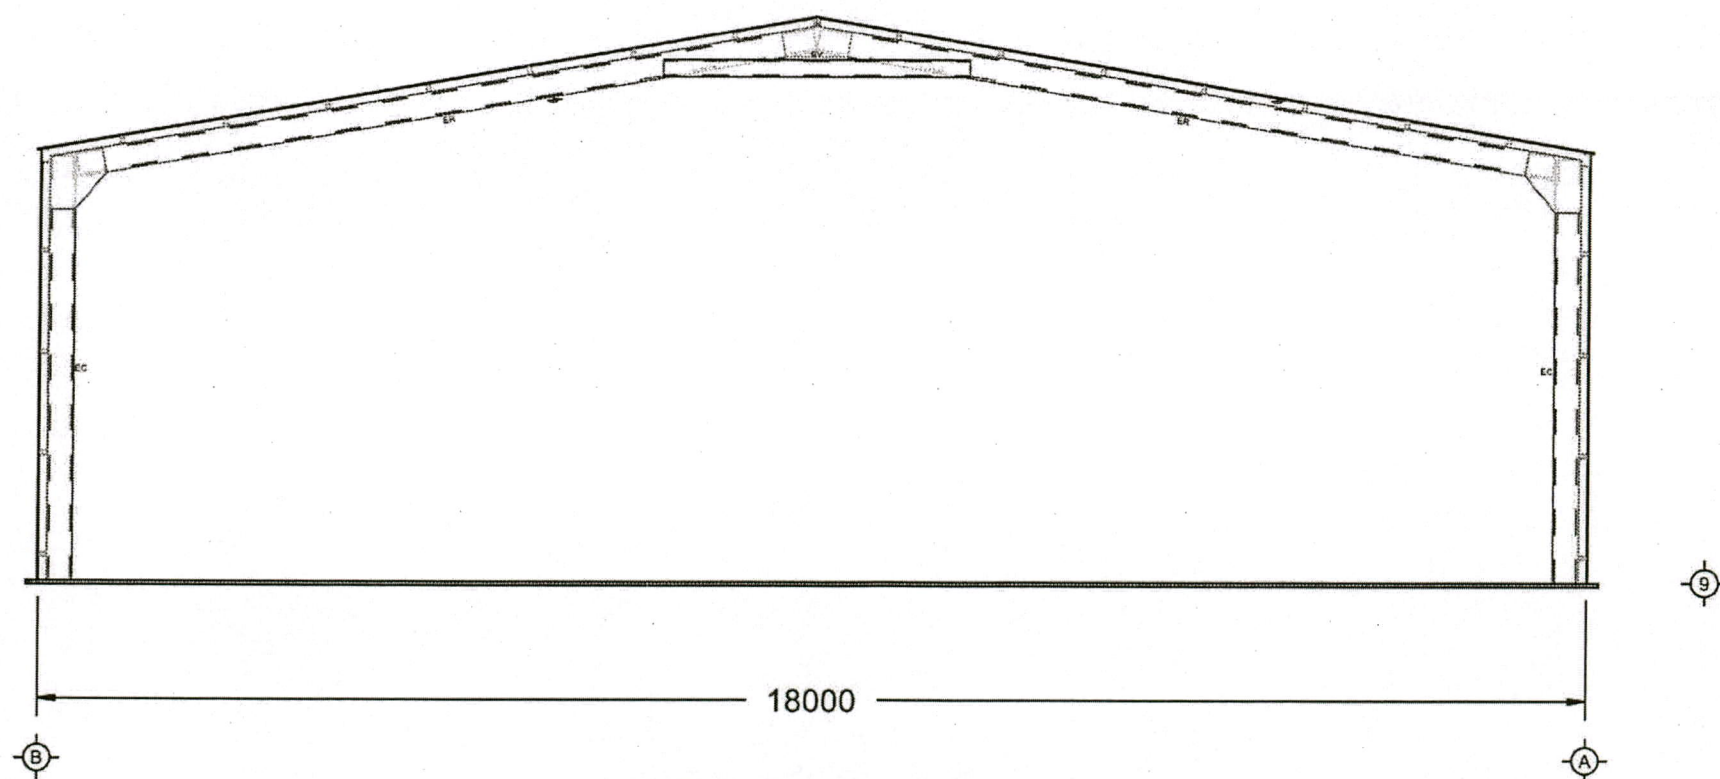

REAR ELEVATION

PLANS DRAWN BY

**NOW
BUILDINGS**

P 1300 559 668 F 1300 554 882
E trevor@nowbuildings.com.au
www.nowbuildings.com.au

JOB DETAILS

PROPOSED PROJECT: Cornh021817 | 18m x 36m x 5.1m - Permeable Building

CUSTOMER: Cornhill Building & Fabrication Pty Ltd, Mike Cornhill

SITE: 497 Jarrah Road, Hopelands, WA, 6125


DRAWING DETAILS

DRAWING NO.: AP21817


DRAWING TYPE: Engineering Drawing

DRAWING SCALE: 1:77

George Zuev
NER 326457
16 NOV 2020

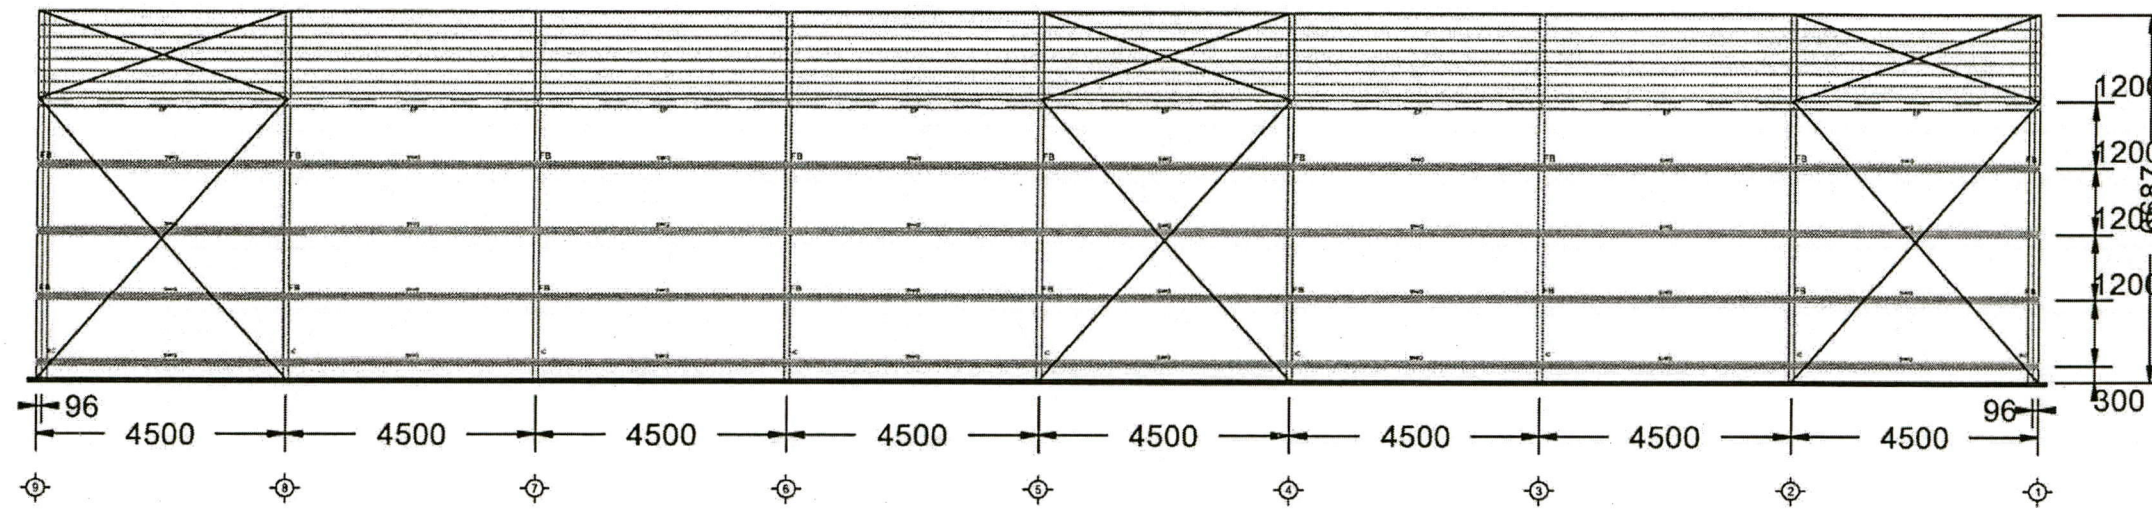

LEFT ELEVATION

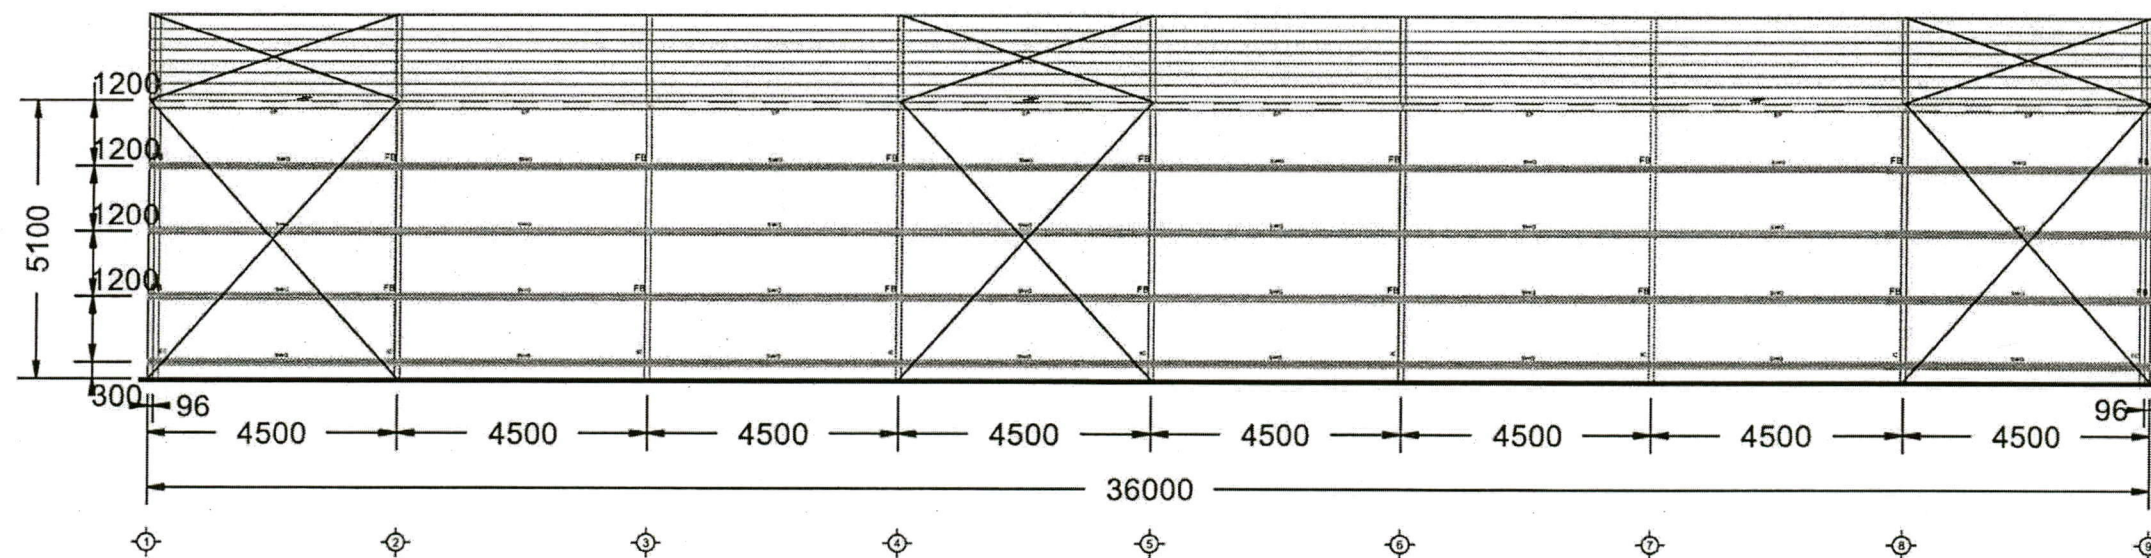

RIGHT ELEVATION

PLANS DRAWN BY

NOW BUILDINGS

P 1300 559 668 F 1300 554 882
E trevor@nowbuildings.com.au
www.nowbuildings.com.au

JOB DETAILS

PROPOSED PROJECT: Cornh021817 | 18m x 36m x 5.1m - Permeable Building

CUSTOMER: Cornhill Building & Fabrication Pty Ltd, Mike Cornhill

SITE: 497 Jarrah Road, Hopelands, WA, 6125


DRAWING DETAILS

DRAWING NO.: AP21817

DRAWING TYPE: Engineering Drawing

DRAWING SCALE: 1:120

George Zuev
16 NOV 2020
NER 326457

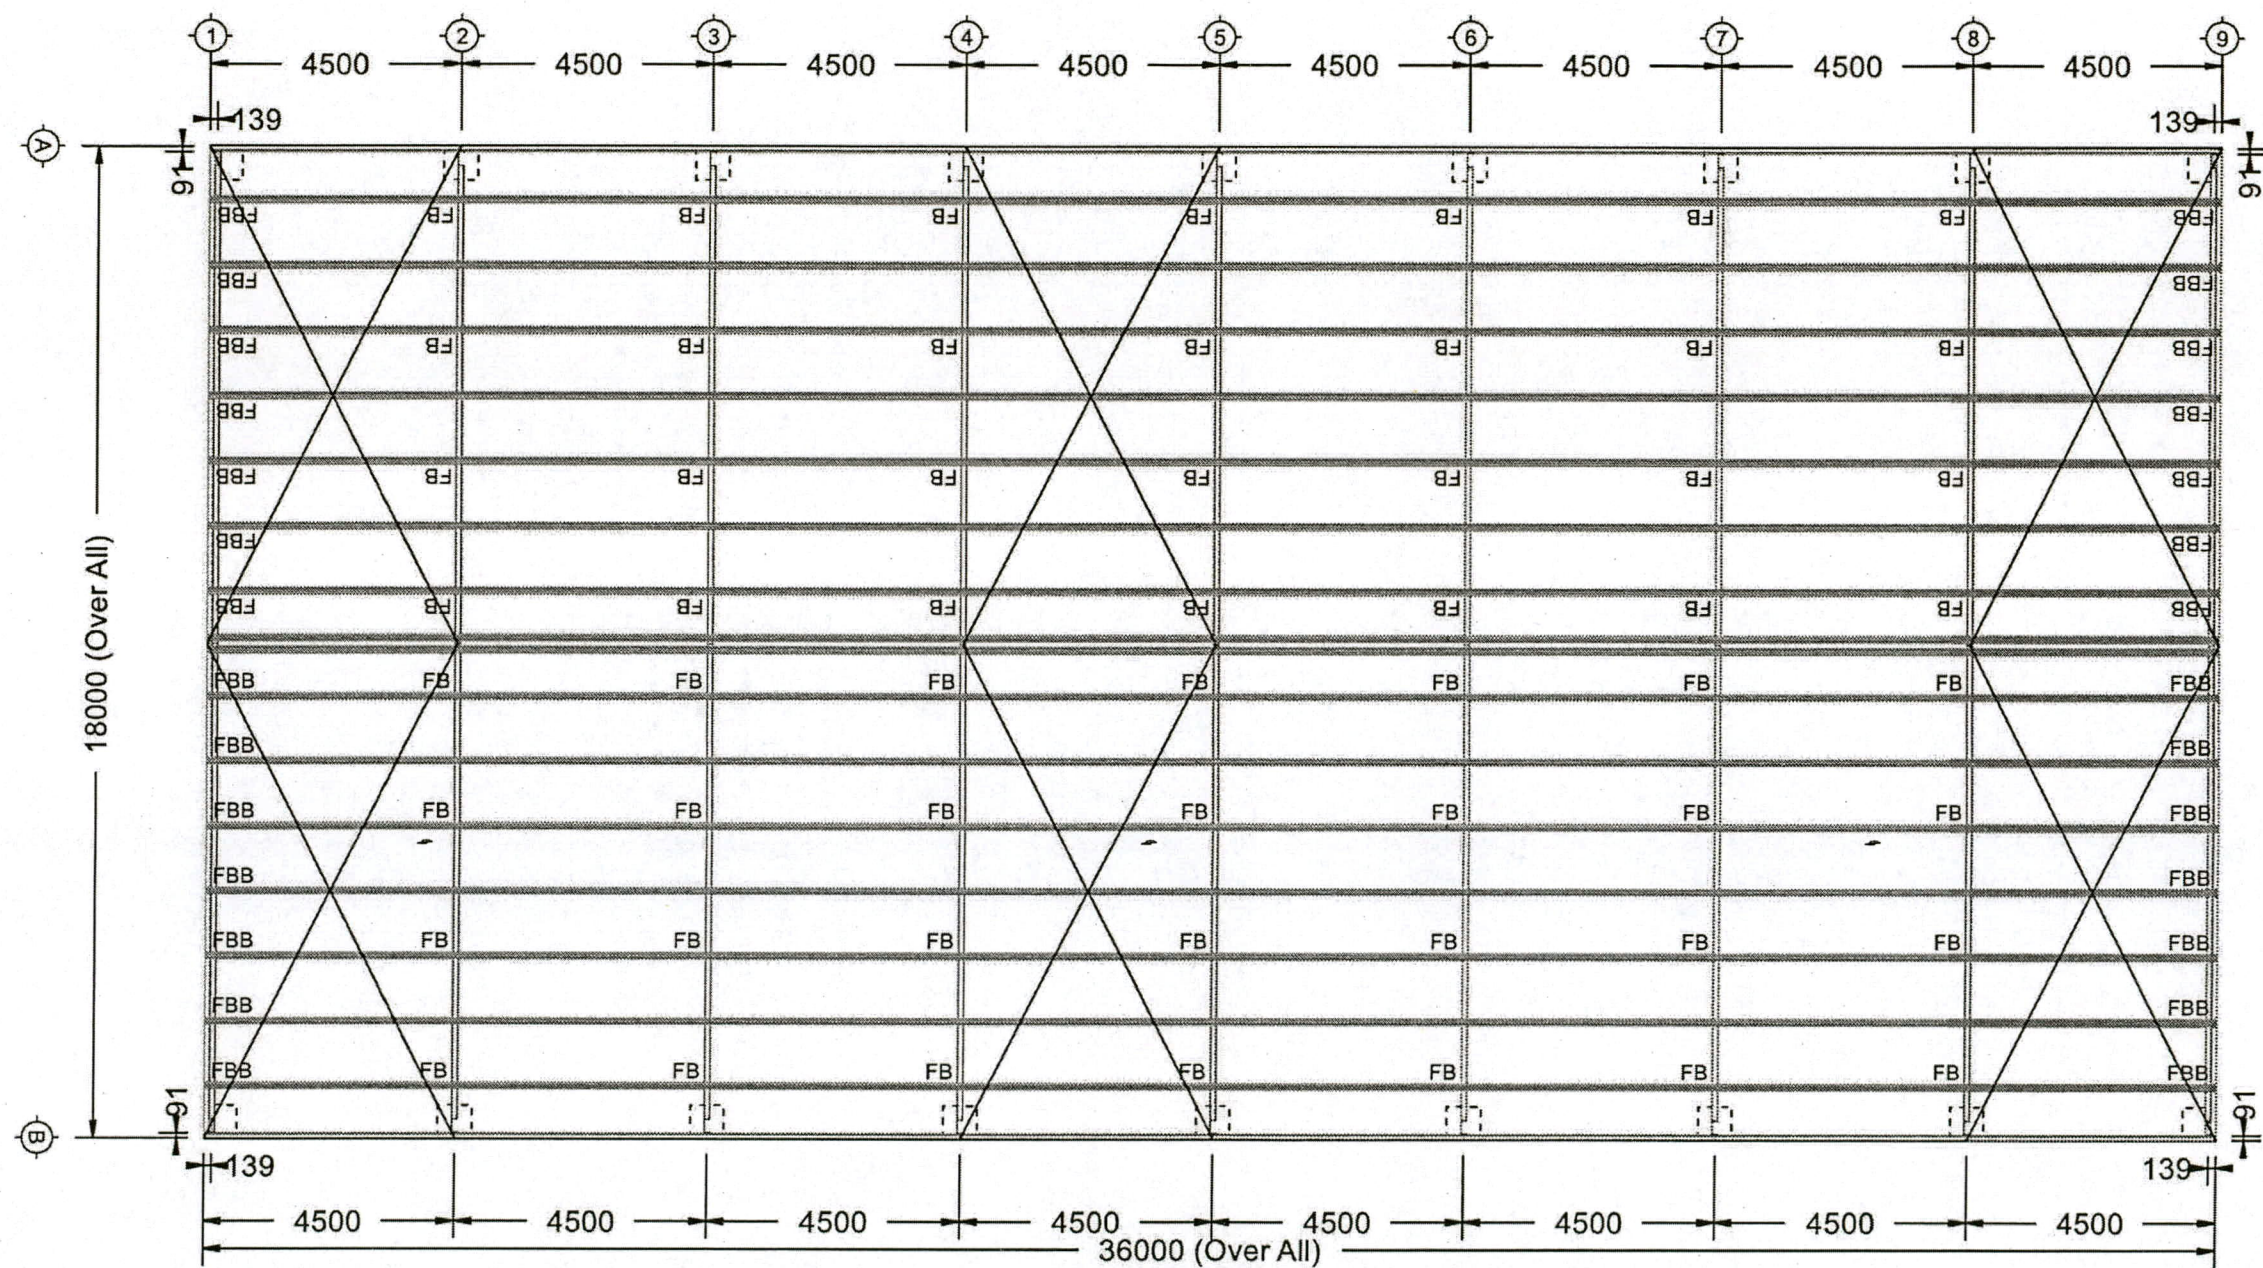

ROOF PLAN

George Zuev 16 NOV 2020
NER 326457

PLANS DRAWN BY

NOW BUILDINGS
P 1300 559 668 F 1300 554 882
E trevor@nowbuildings.com.au
www.nowbuildings.com.au

JOB DETAILS

PROPOSED PROJECT: Cornh021817 | 18m x 36m x 5.1m - Permeable Building
CUSTOMER: Cornhill Building & Fabrication Pty Ltd, Mike Cornhill
SITE: 497 Jarrah Road, Hopelands, WA, 6125

DRAWING DETAILS

DRAWING NO.: AP21817
DRAWING TYPE: Engineering Drawing
DRAWING SCALE: 1:119




DRAWING SCALE: 1:62

Approval Document Forms Part of CDC
Paul Finnucane Level 1 Building Surveyor Reg 179



Document 5
26 May 2014

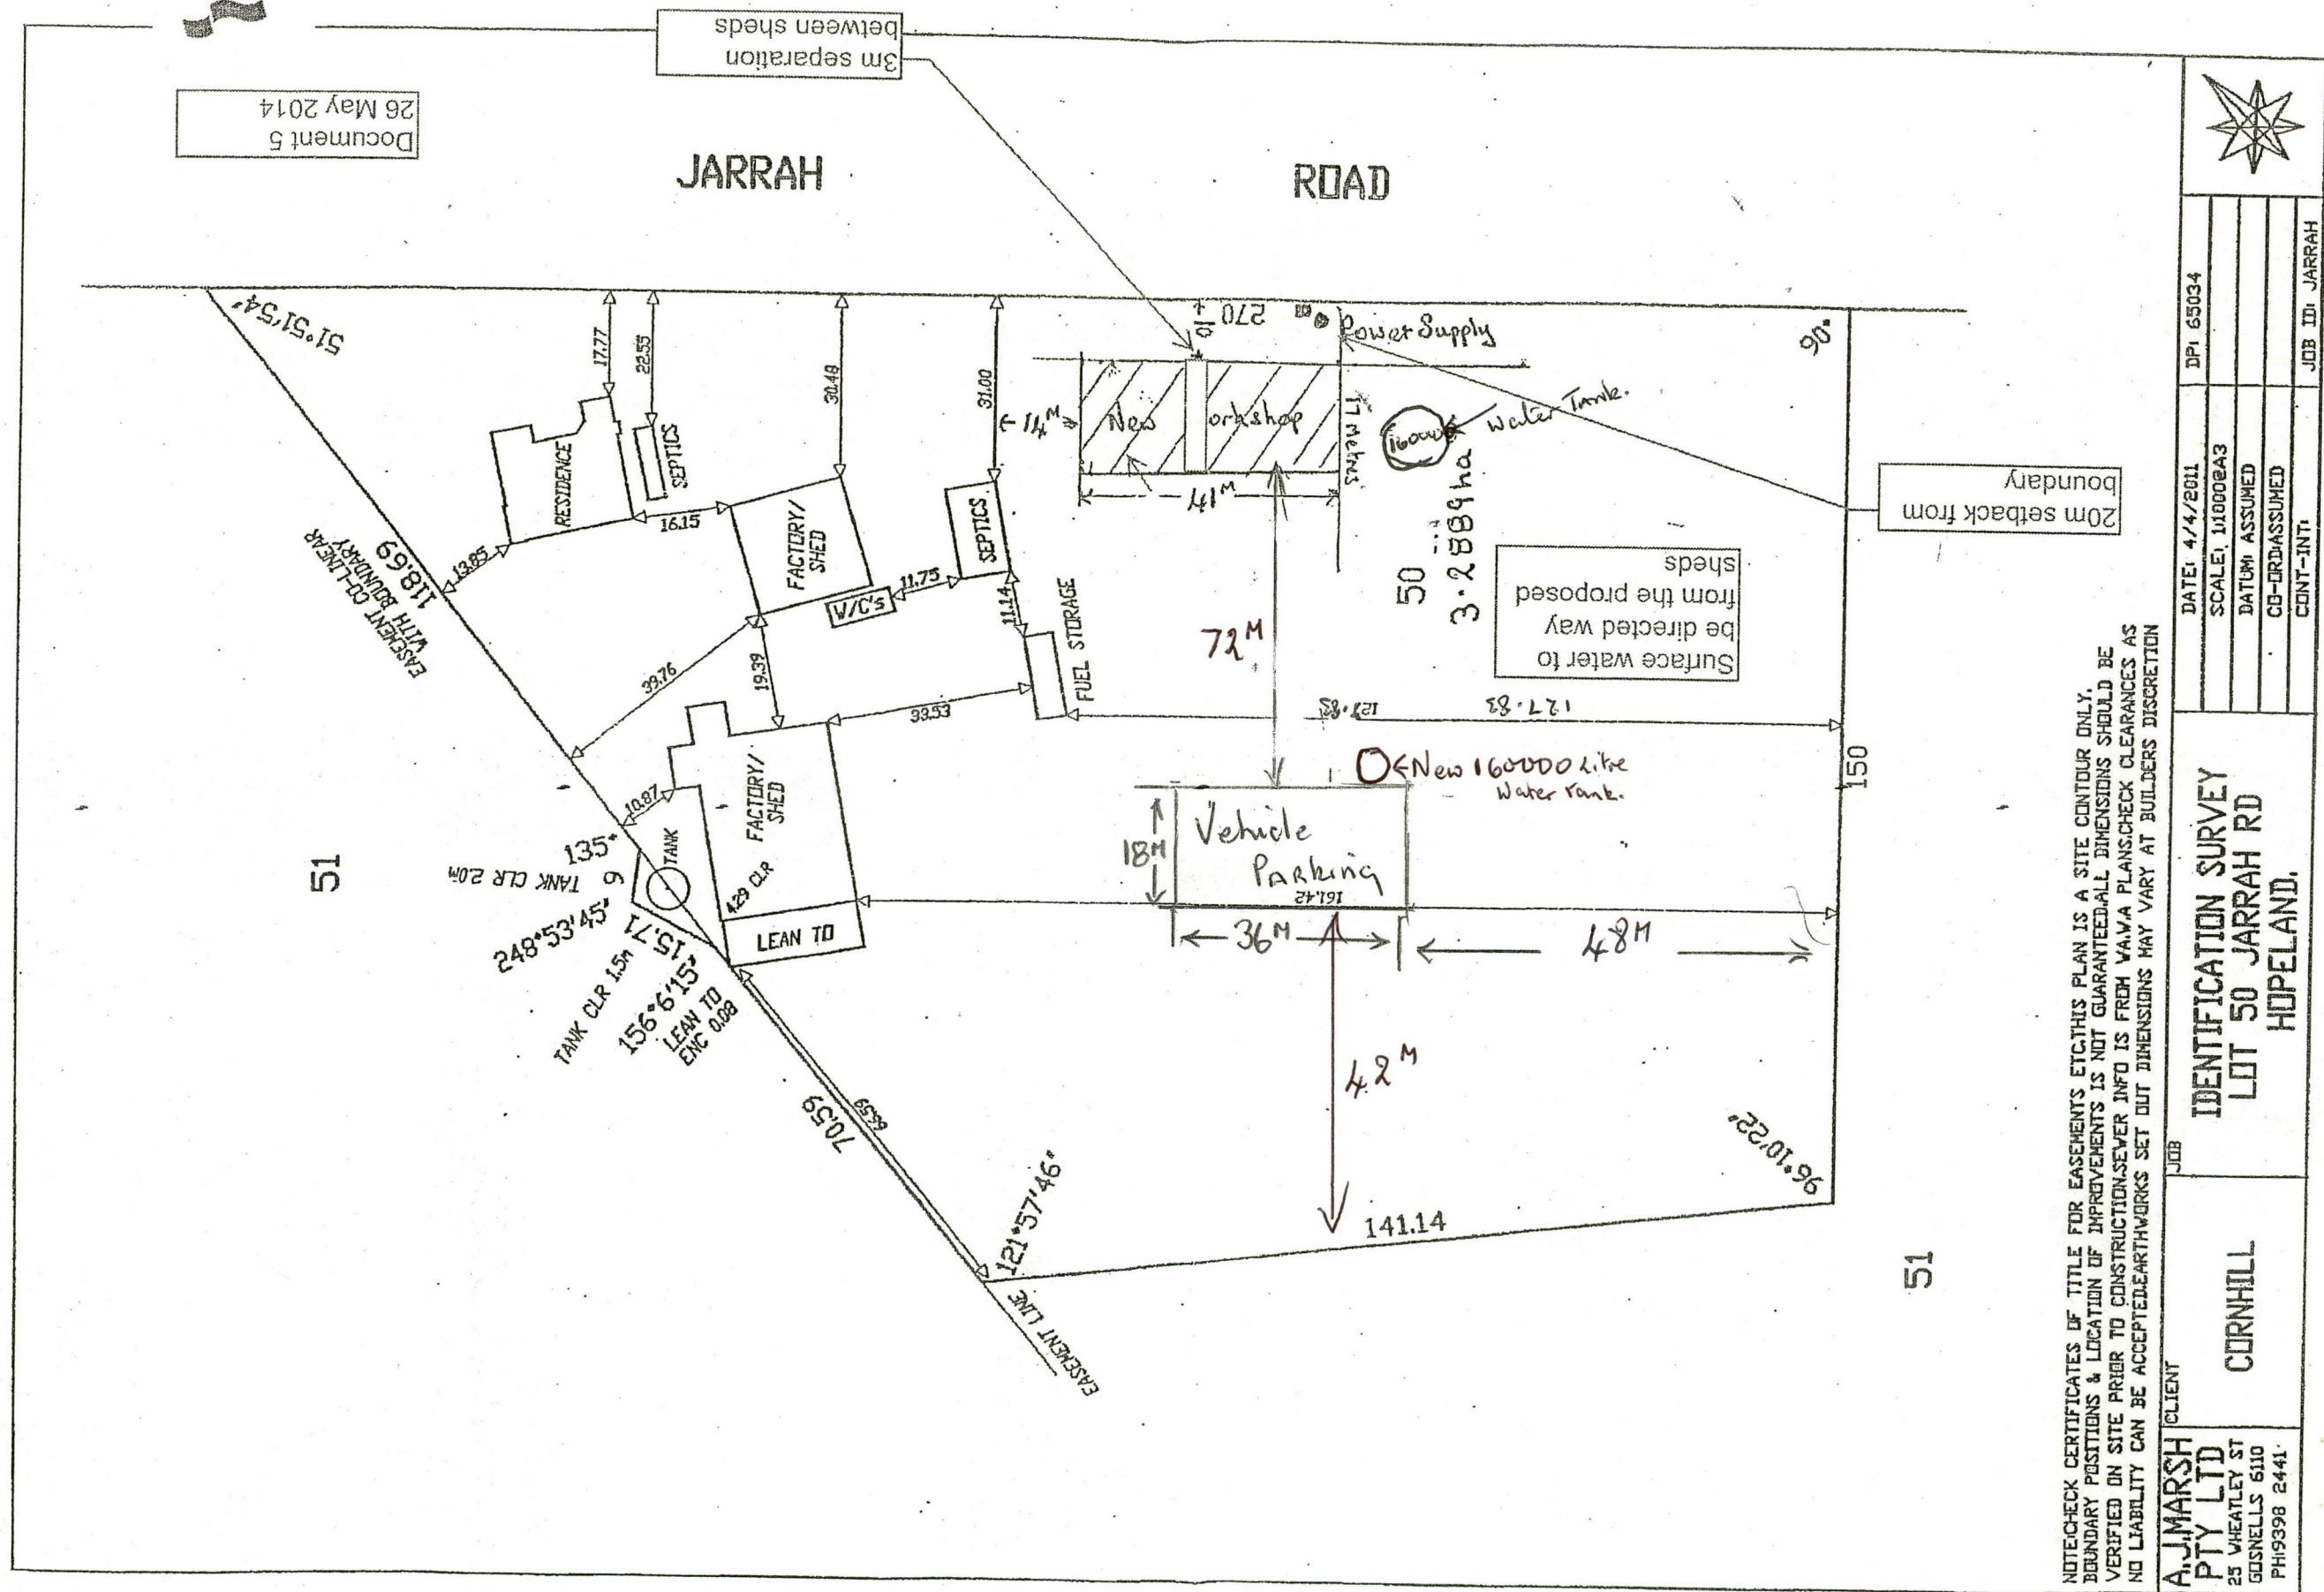

NOTE: CHECK CERTIFICATES OF TITLE FOR EASEMENTS ETC. THIS PLAN IS A SITE CONTOUR ONLY. BOUNDARY POSITIONS & LOCATION OF IMPROVEMENTS IS NOT GUARANTEED. ALL DIMENSIONS SHOULD BE VERIFIED ON SITE PRIOR TO CONSTRUCTION. SEWER INFO IS FROM V.A.W.A PLANS. CHECK CLEARANCES AS NO LIABILITY CAN BE ACCEPTED. EARTHWORKS SET OUT DIMENSIONS MAY VARY AT BUILDERS DISCRETION

CLIENT A.J. MARSH PTY LTD 25 WHEATLEY ST GOSNELLS 6110 PH:9398 2441	JOB CORNHILL	IDENTIFICATION SURVEY LOT 50 JARRAH RD HOPELAND.		
			DATE: 4/4/2011	DPI 65034
			SCALE: 1:1000@A3	
			DATUM: ASSUMED	
			CB-ORD: ASSUMED	
		CONT: INTI	JOB ID: JARRAH	