

SECTION A
(1:50)

RCE Perth
Rome Consulting Engineer
EMAIL: lachlan@rceperth.com.au
PHONE: 0435 050 989
ADDRESS: 9 Scottford Way, Baldivis WA 6171

REV	JOB No	DATE	ENG	DESCRIPTION
0	3101	02/04/20	LR	Issued for construction

Printed Scale Check (1:1)
Bored pile width = 821 mm
Bored pile height = 574 mm








APPROVED BY:
L. Rowe
LACHLAN ROWE
31 Eng, 164/164
(Member No: 3026994)

PROJECT ADDRESS 434 Kargotich Road, Oakford		PROJECT NO 2320	SHEET No. 4 of 4
CLIENT Gatowzen Pty Ltd			
DATE 02/04/20		SHEET SIZE A1	SCALE: AS NOTED

SECTION A & DETAILS

Ordinary Council Meeting - 19 October 2020

Note: Columns and mullions not shown in these elevations for clarity. Their positions are represented by the gridlines.

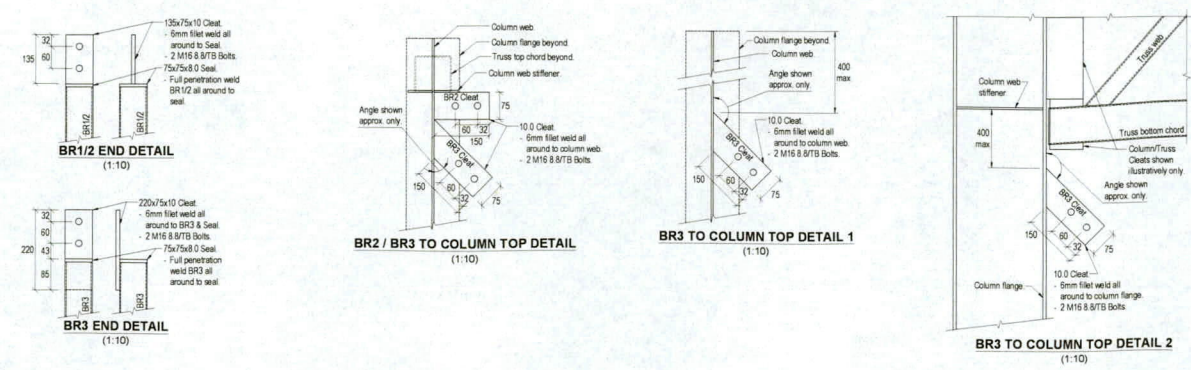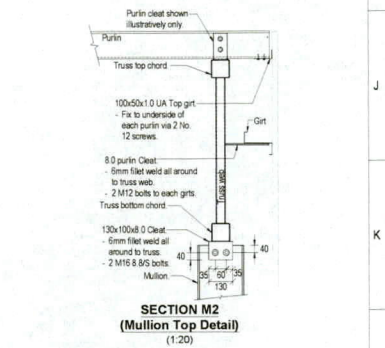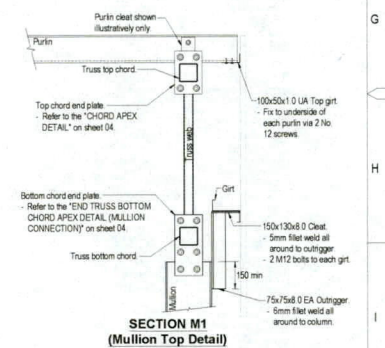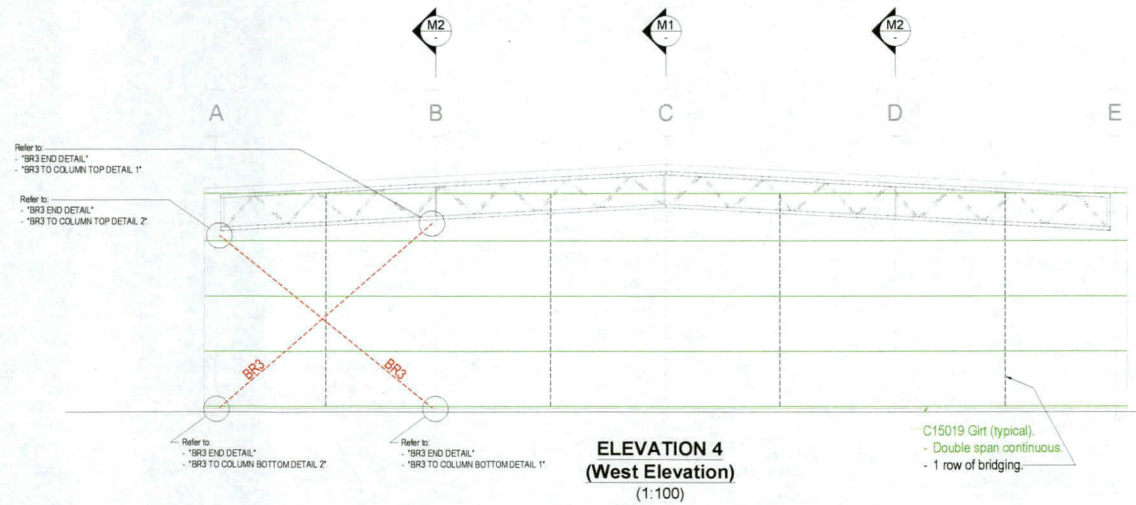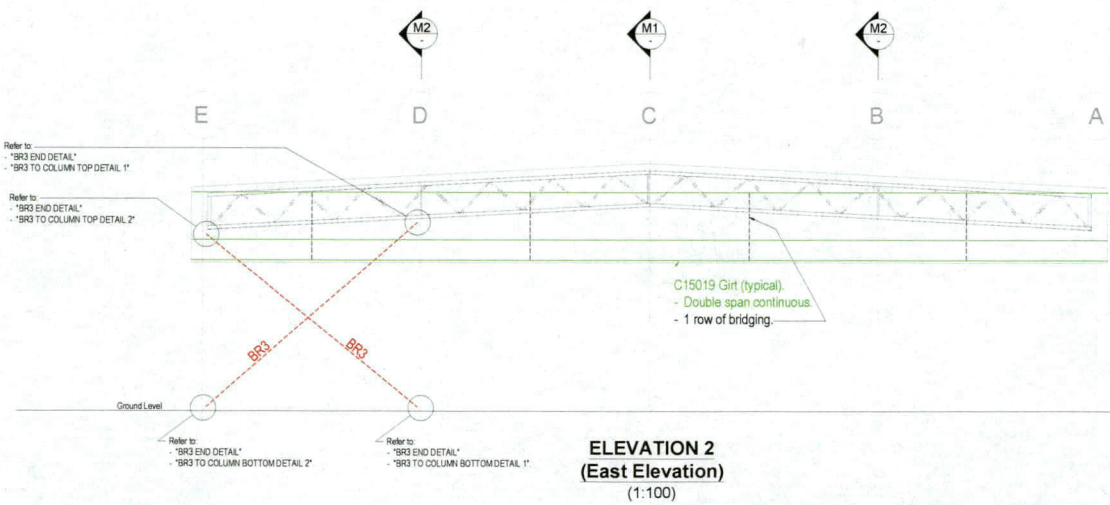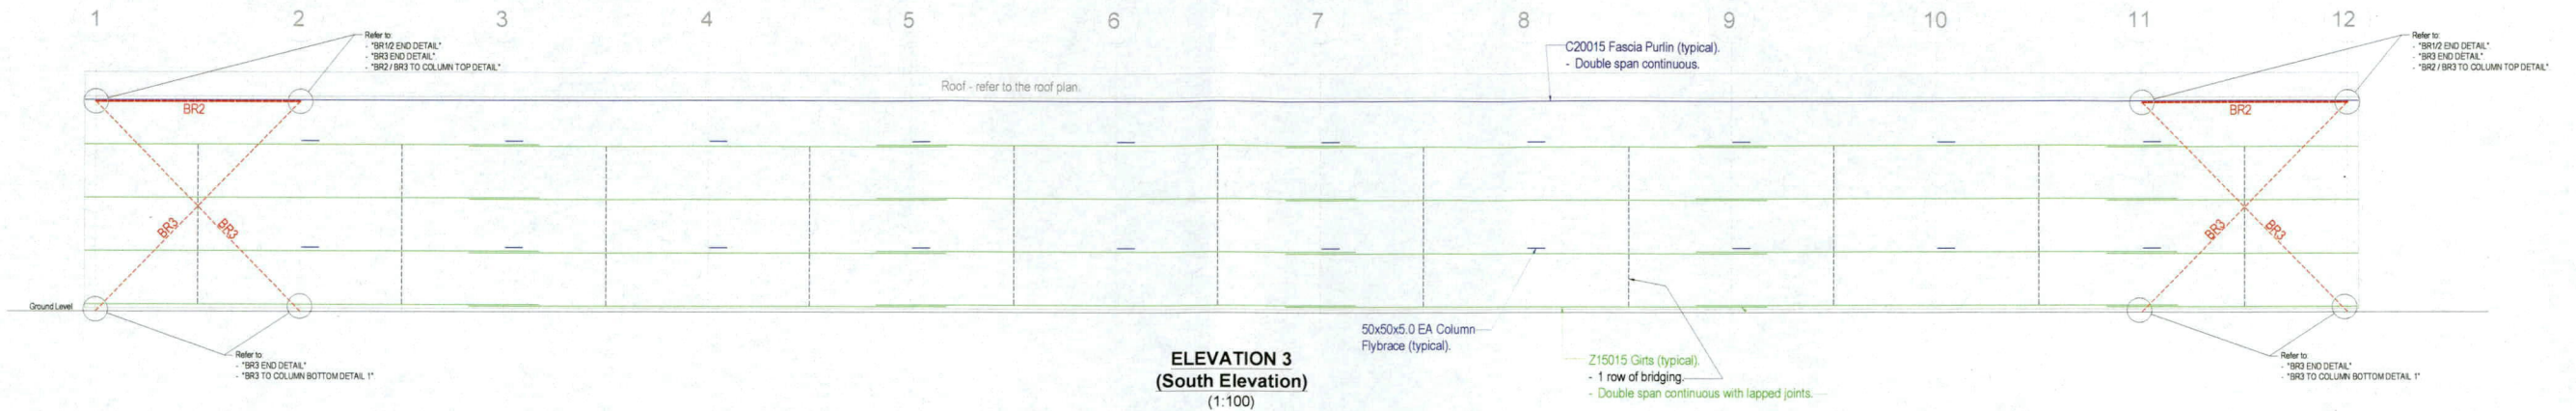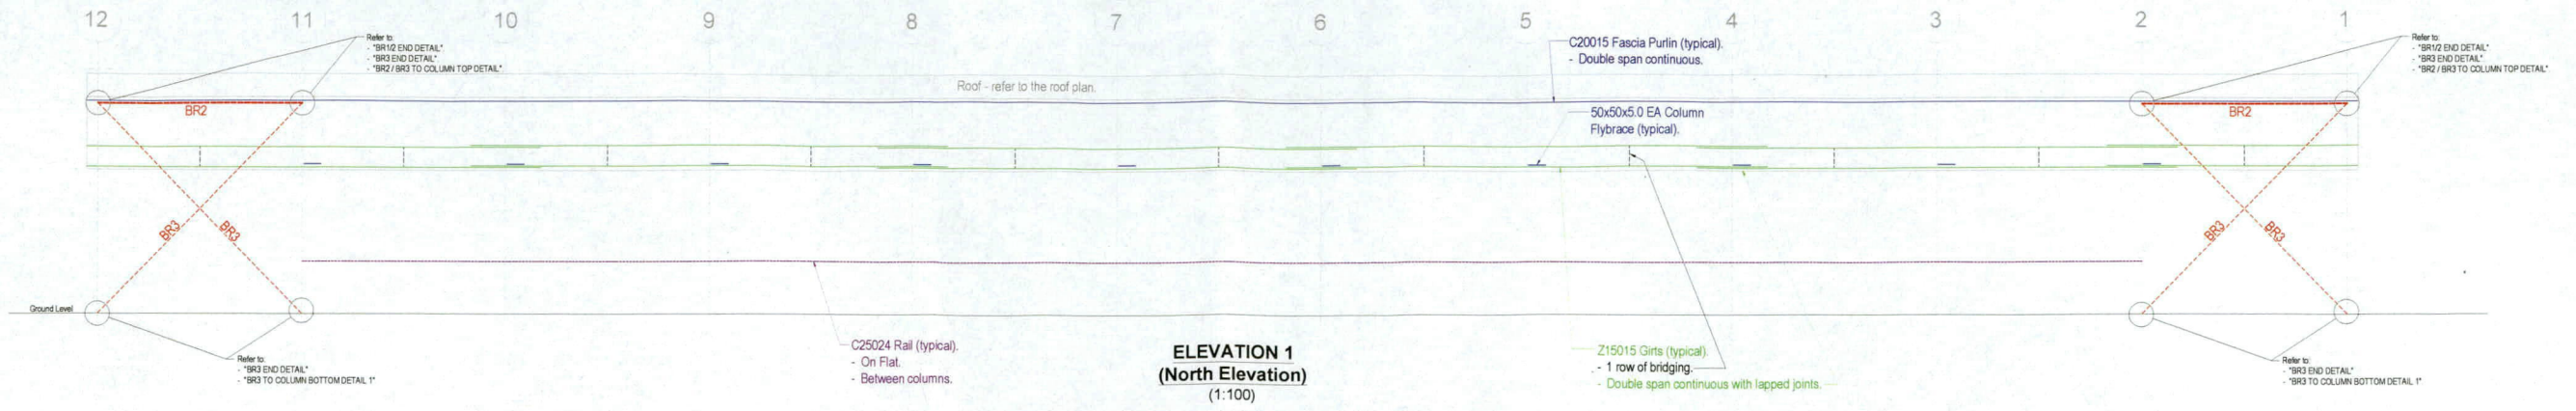

RCE Perth
HOME CONSULTING ENGINEER
EMAIL: lachlan@roperth.com.au
PHONE: 0435 050 989
ADDRESS: 9 Scottford Way, Baldivis WA 6171

REV	JOB No	DATE	ENG	DESCRIPTION
0	3101	02/04/20	LR	Issued for construction

Printed Scale Check (1:1)
Spondored Width = 121 mm
Spondored Height = 574 mm


APPROVED BY:
[Signature]
LACHLAN HOWE
B. Eng. (Mechatronics)
(Member No. 3028994)

PROJECT ADDRESS 434 Kargotich Road, Oakford	SHEET No. 3 of 4
CLIENT Gatowzen Pty Ltd	SHEET SIZE A1
PROJECT NO 2320	SCALE AS NOTED
DATE 02/04/20	


BRACING MEMBER SCHEDULE:
BR1 = 75x75x3.0 SHS Roof Brace.
BR2 = 75x75x4.0 SHS Wall Compression Brace.
BR3 = 75x75x3.0 SHS Wall Tension (Cross) Brace.

ELEVATIONS & BRACING DETAILS


Ordinary Council Meeting - 19 October 2020

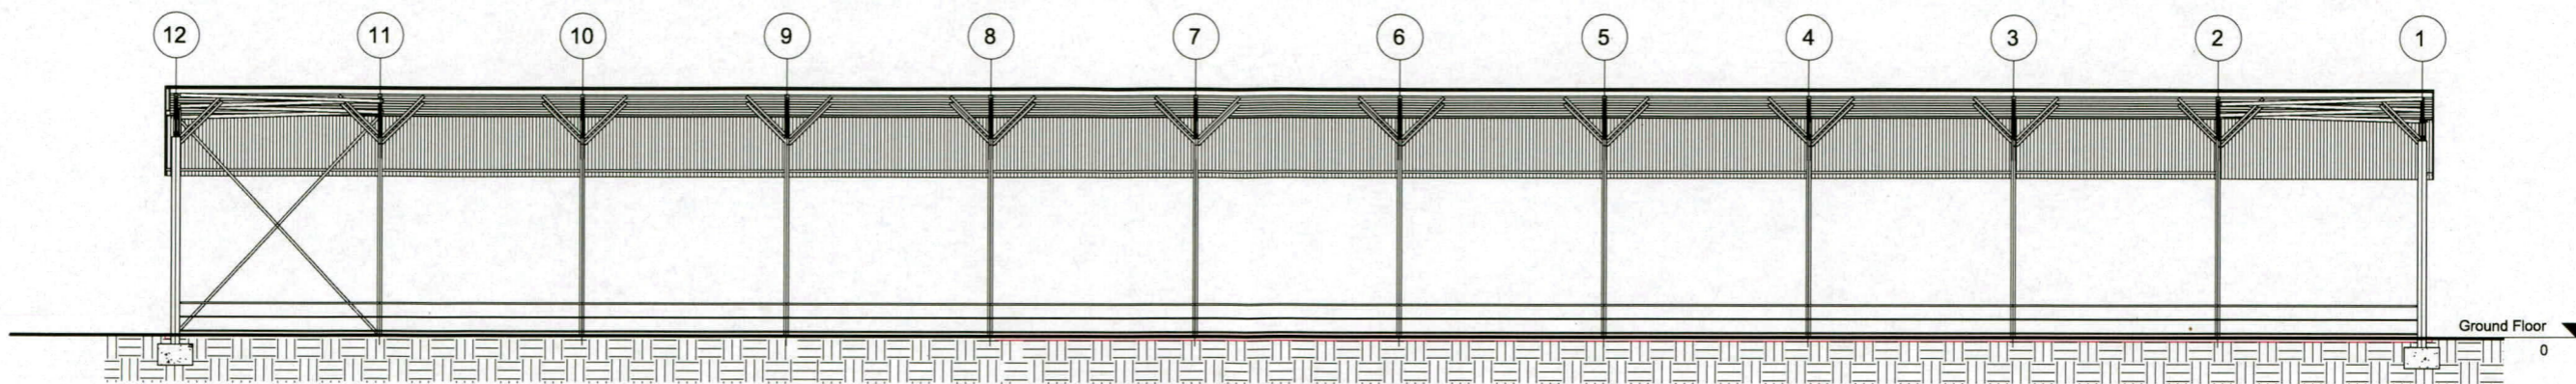


1 INTERNAL ELEVATION
SK-01 SCALE: 1 : 100

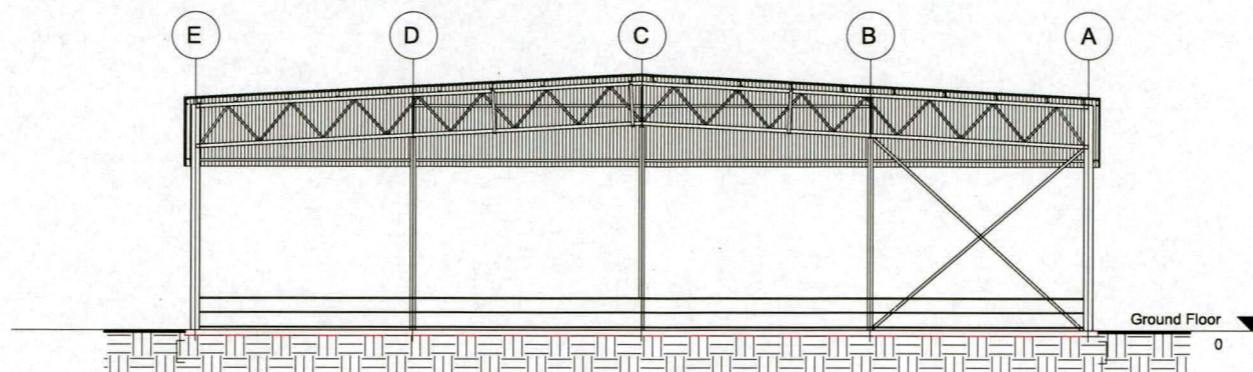

2 INTERNAL ELEVATION
SK-01 SCALE: 1 : 100

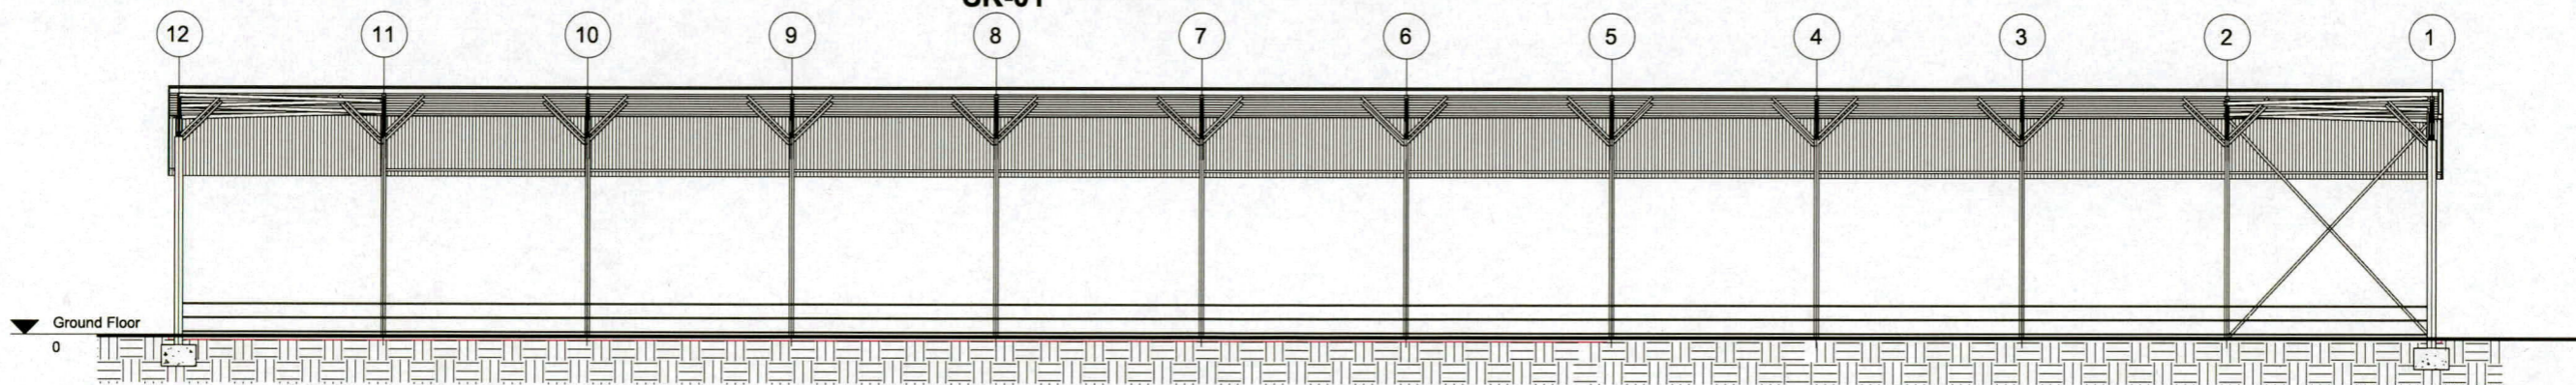

3 INTERNAL ELEVATION
SK-01 SCALE: 1 : 100

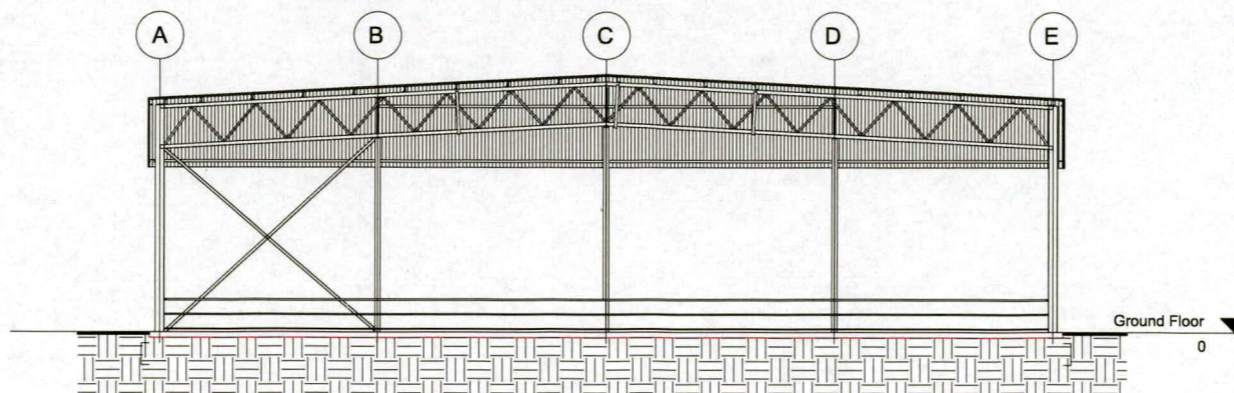


4 INTERNAL ELEVATION
SK-01 SCALE: 1 : 100

PEEL DESIGN DRAFTING
31 Marco Polo Drive
MANDURAH WA 6210
P/F: 9583 3579 M: 0412 576 449
Email: peeldesign@optusnet.com.au


CLIENT:
PROPOSED SHED CONSTRUCTION
FOR M DAGOSTINO
434 KARGOTICH ROAD
OAKFORD

BUILDER:


SCALE	AS SHOWN	dwg no.
DATE	MARCH 2020	SK-04
DRAWN	R HARRIS	
CHECK		
CAD FILE	DAGOSTINO SHED CONSTRUCTION	

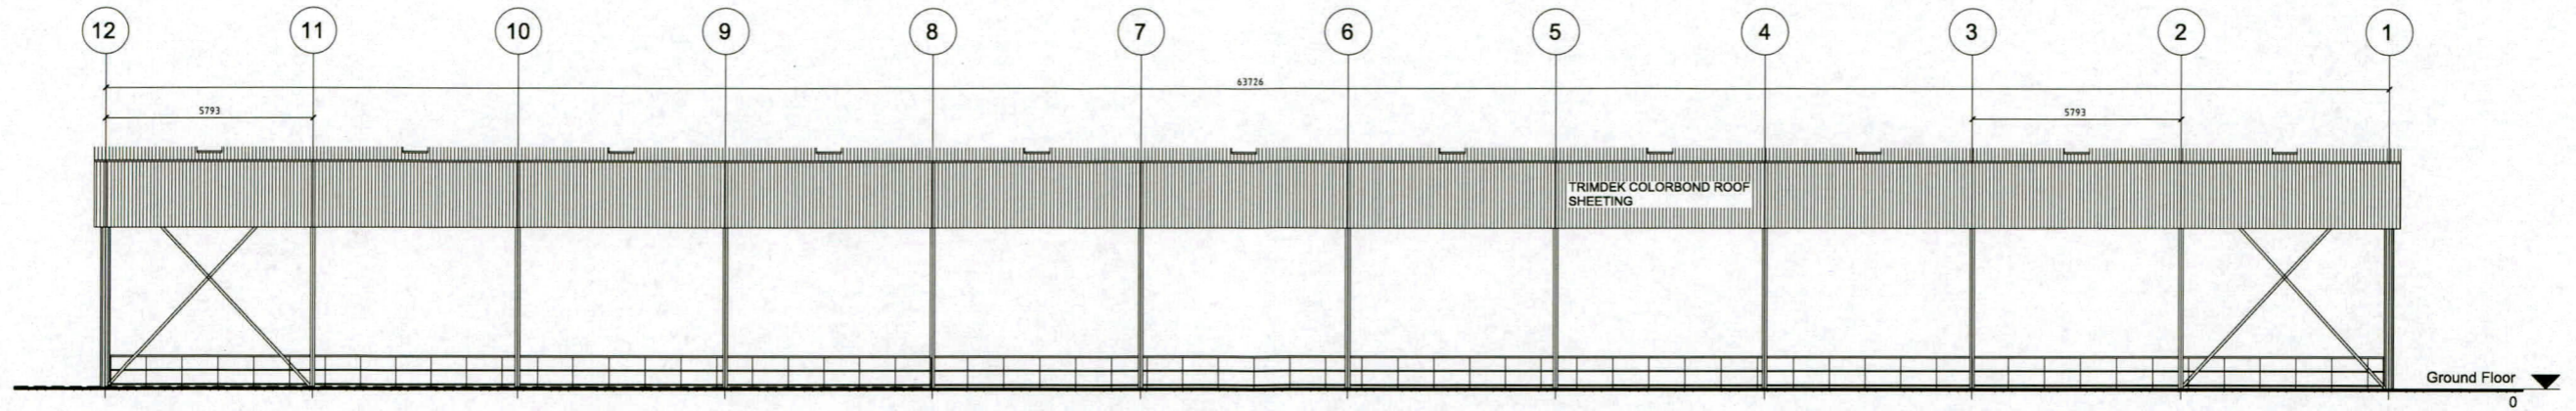


2 BUILDING ELEVATION - REAR
SK-01 SCALE: 1 : 100

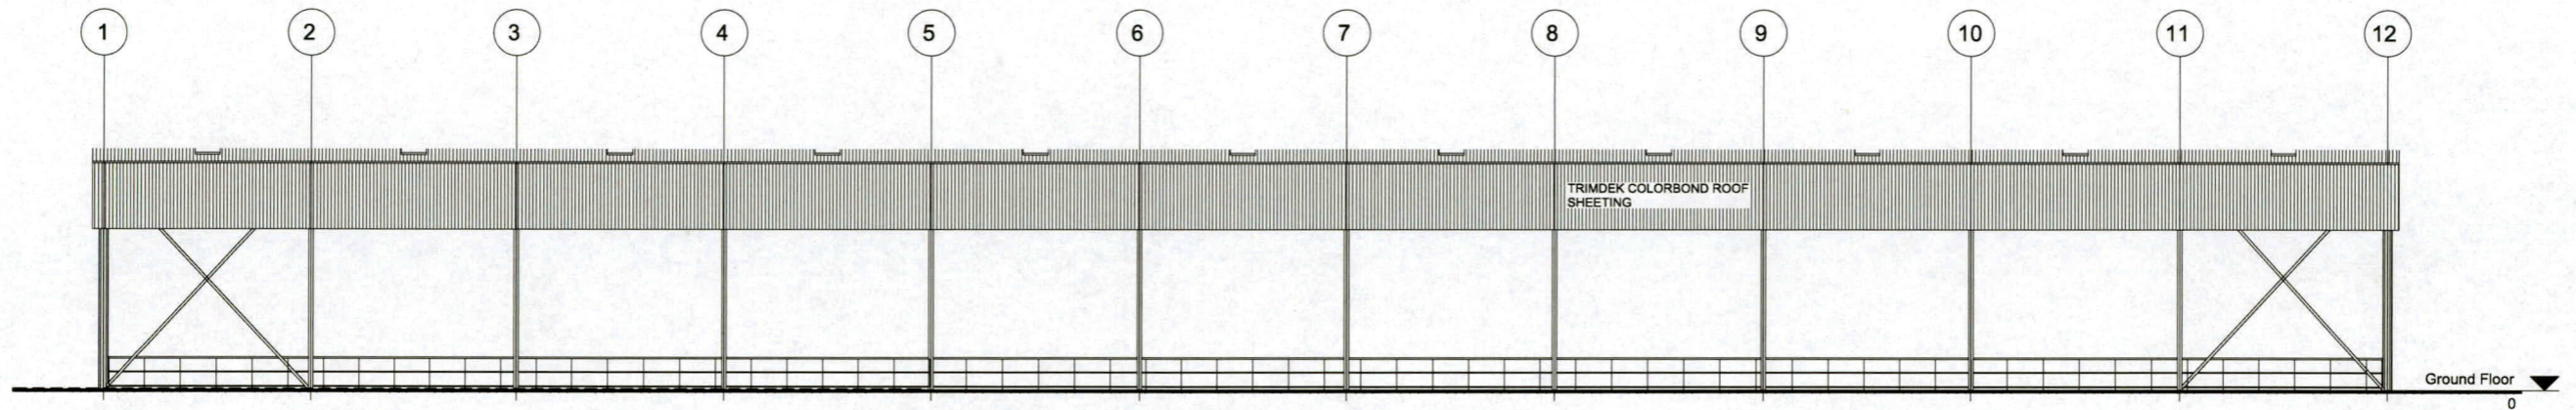

3 BUILDING ELEVATION - FRONT
SK-01 SCALE: 1 : 100

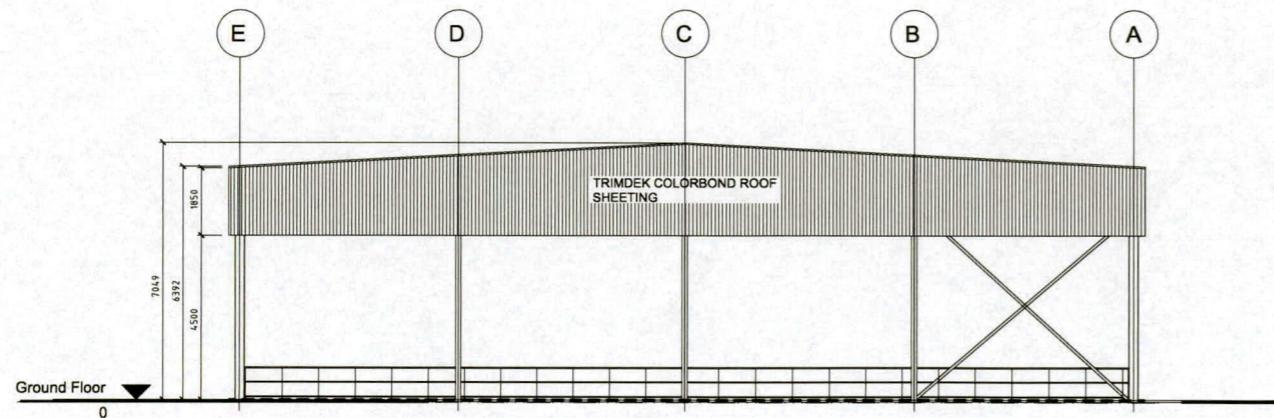

1 BUILDING ELEVATION - RIGHT
SK-01 SCALE: 1 : 100

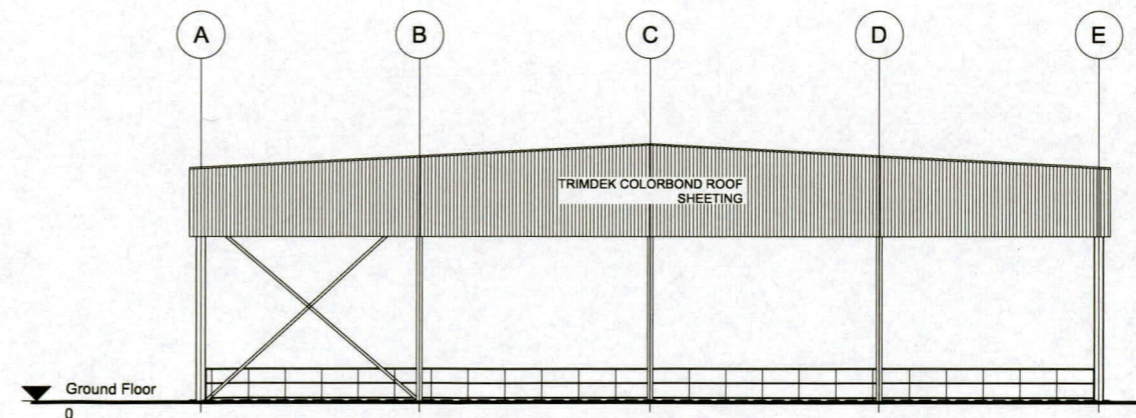

4 BUILDING ELEVATION - LEFT
SK-01 SCALE: 1 : 100


PEEL DESIGN DRAFTING
31 Marco Polo Drive
MANDURAH WA 6210
P/F: 9583 3579 Mb: 0412 576 449
Email: peeldesign@optusnet.com.au

CLIENT:
PROPOSED SHED CONSTRUCTION
FOR M DAGOSTINO
434 KARGOTICH ROAD
OAKFORD

BUILDER:

SCALE	AS SHOWN	dwg no.
DATE	MARCH 2020	SK-03
DRAWN	R HARRIS	
CHECK		
CAD FILE:	DAGOSTINO SHED CONSTRUCTION	

Digitized by SHW Construction Age Default 12/03/2020 2:02:22 PM

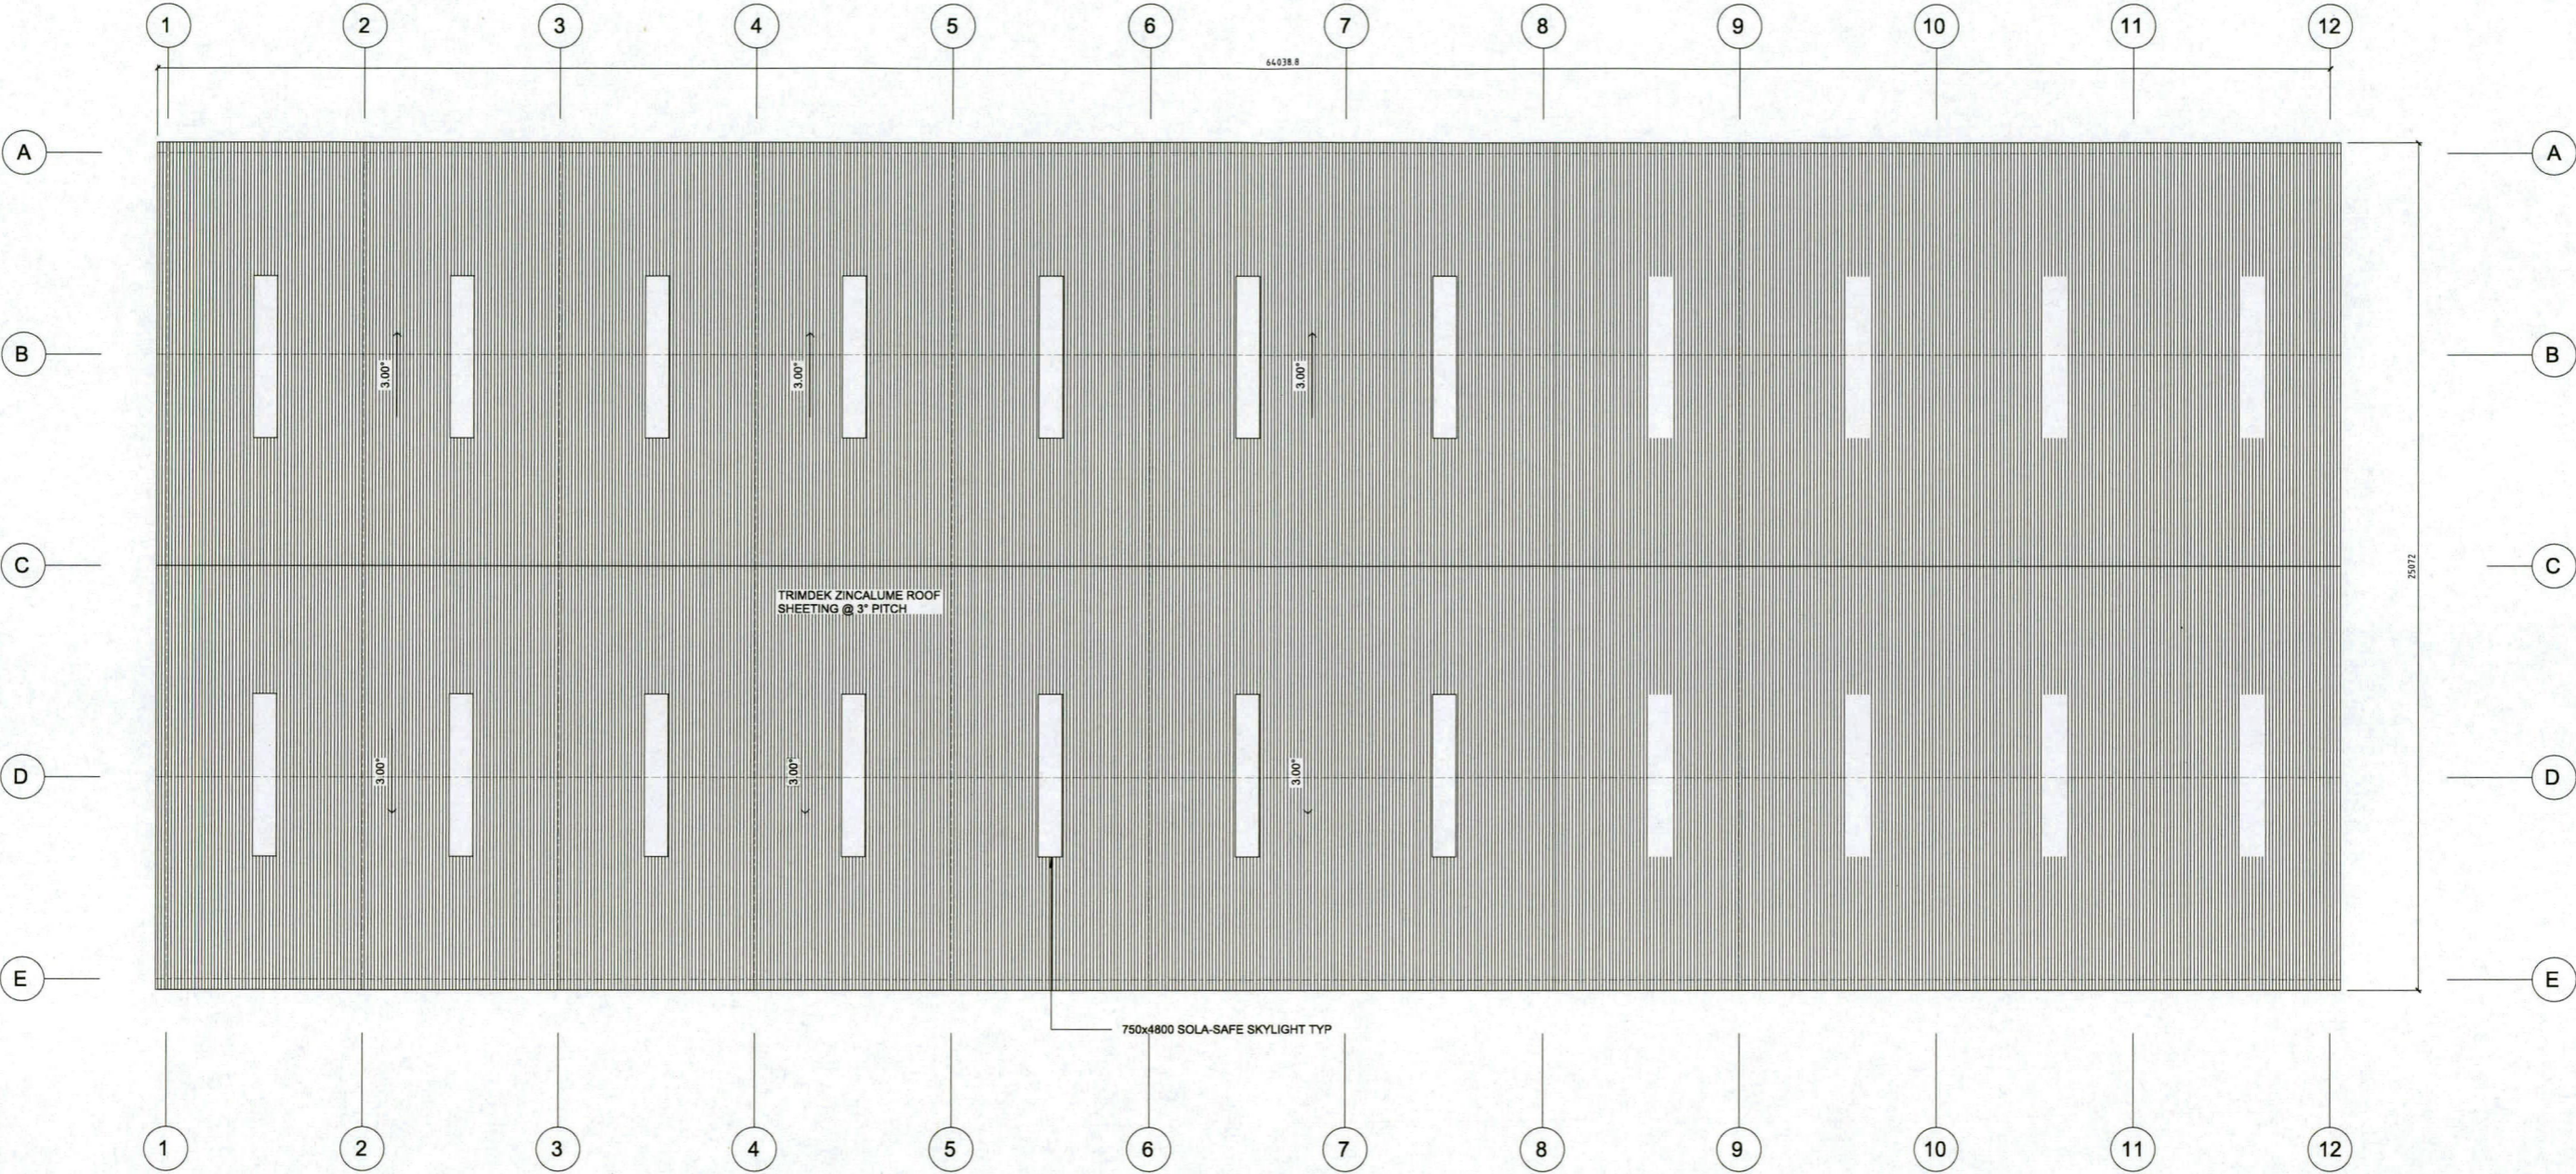

ROOF PLAN
SCALE: 1 : 100


PEEL DESIGN DRAFTING
 31 Marco Polo Drive
 MANDURAH WA 6210
 P/F: 9583 3579 Mb: 0412 576 449
 Email: peel@peel.net.au

CLIENT:
 PROPOSED SHED CONSTRUCTION
 FOR M DAGOSTINO
 434 KARGOTICH ROAD
 OAKFORD

BUILDER:

SCALE	AS SHOWN	dwg no.
DATE	MARCH 2020	SK-02
DRAWN	R HARRIS	
CHECK		


CAD FILE: DAGOSTINO SHED CONSTRUCTION

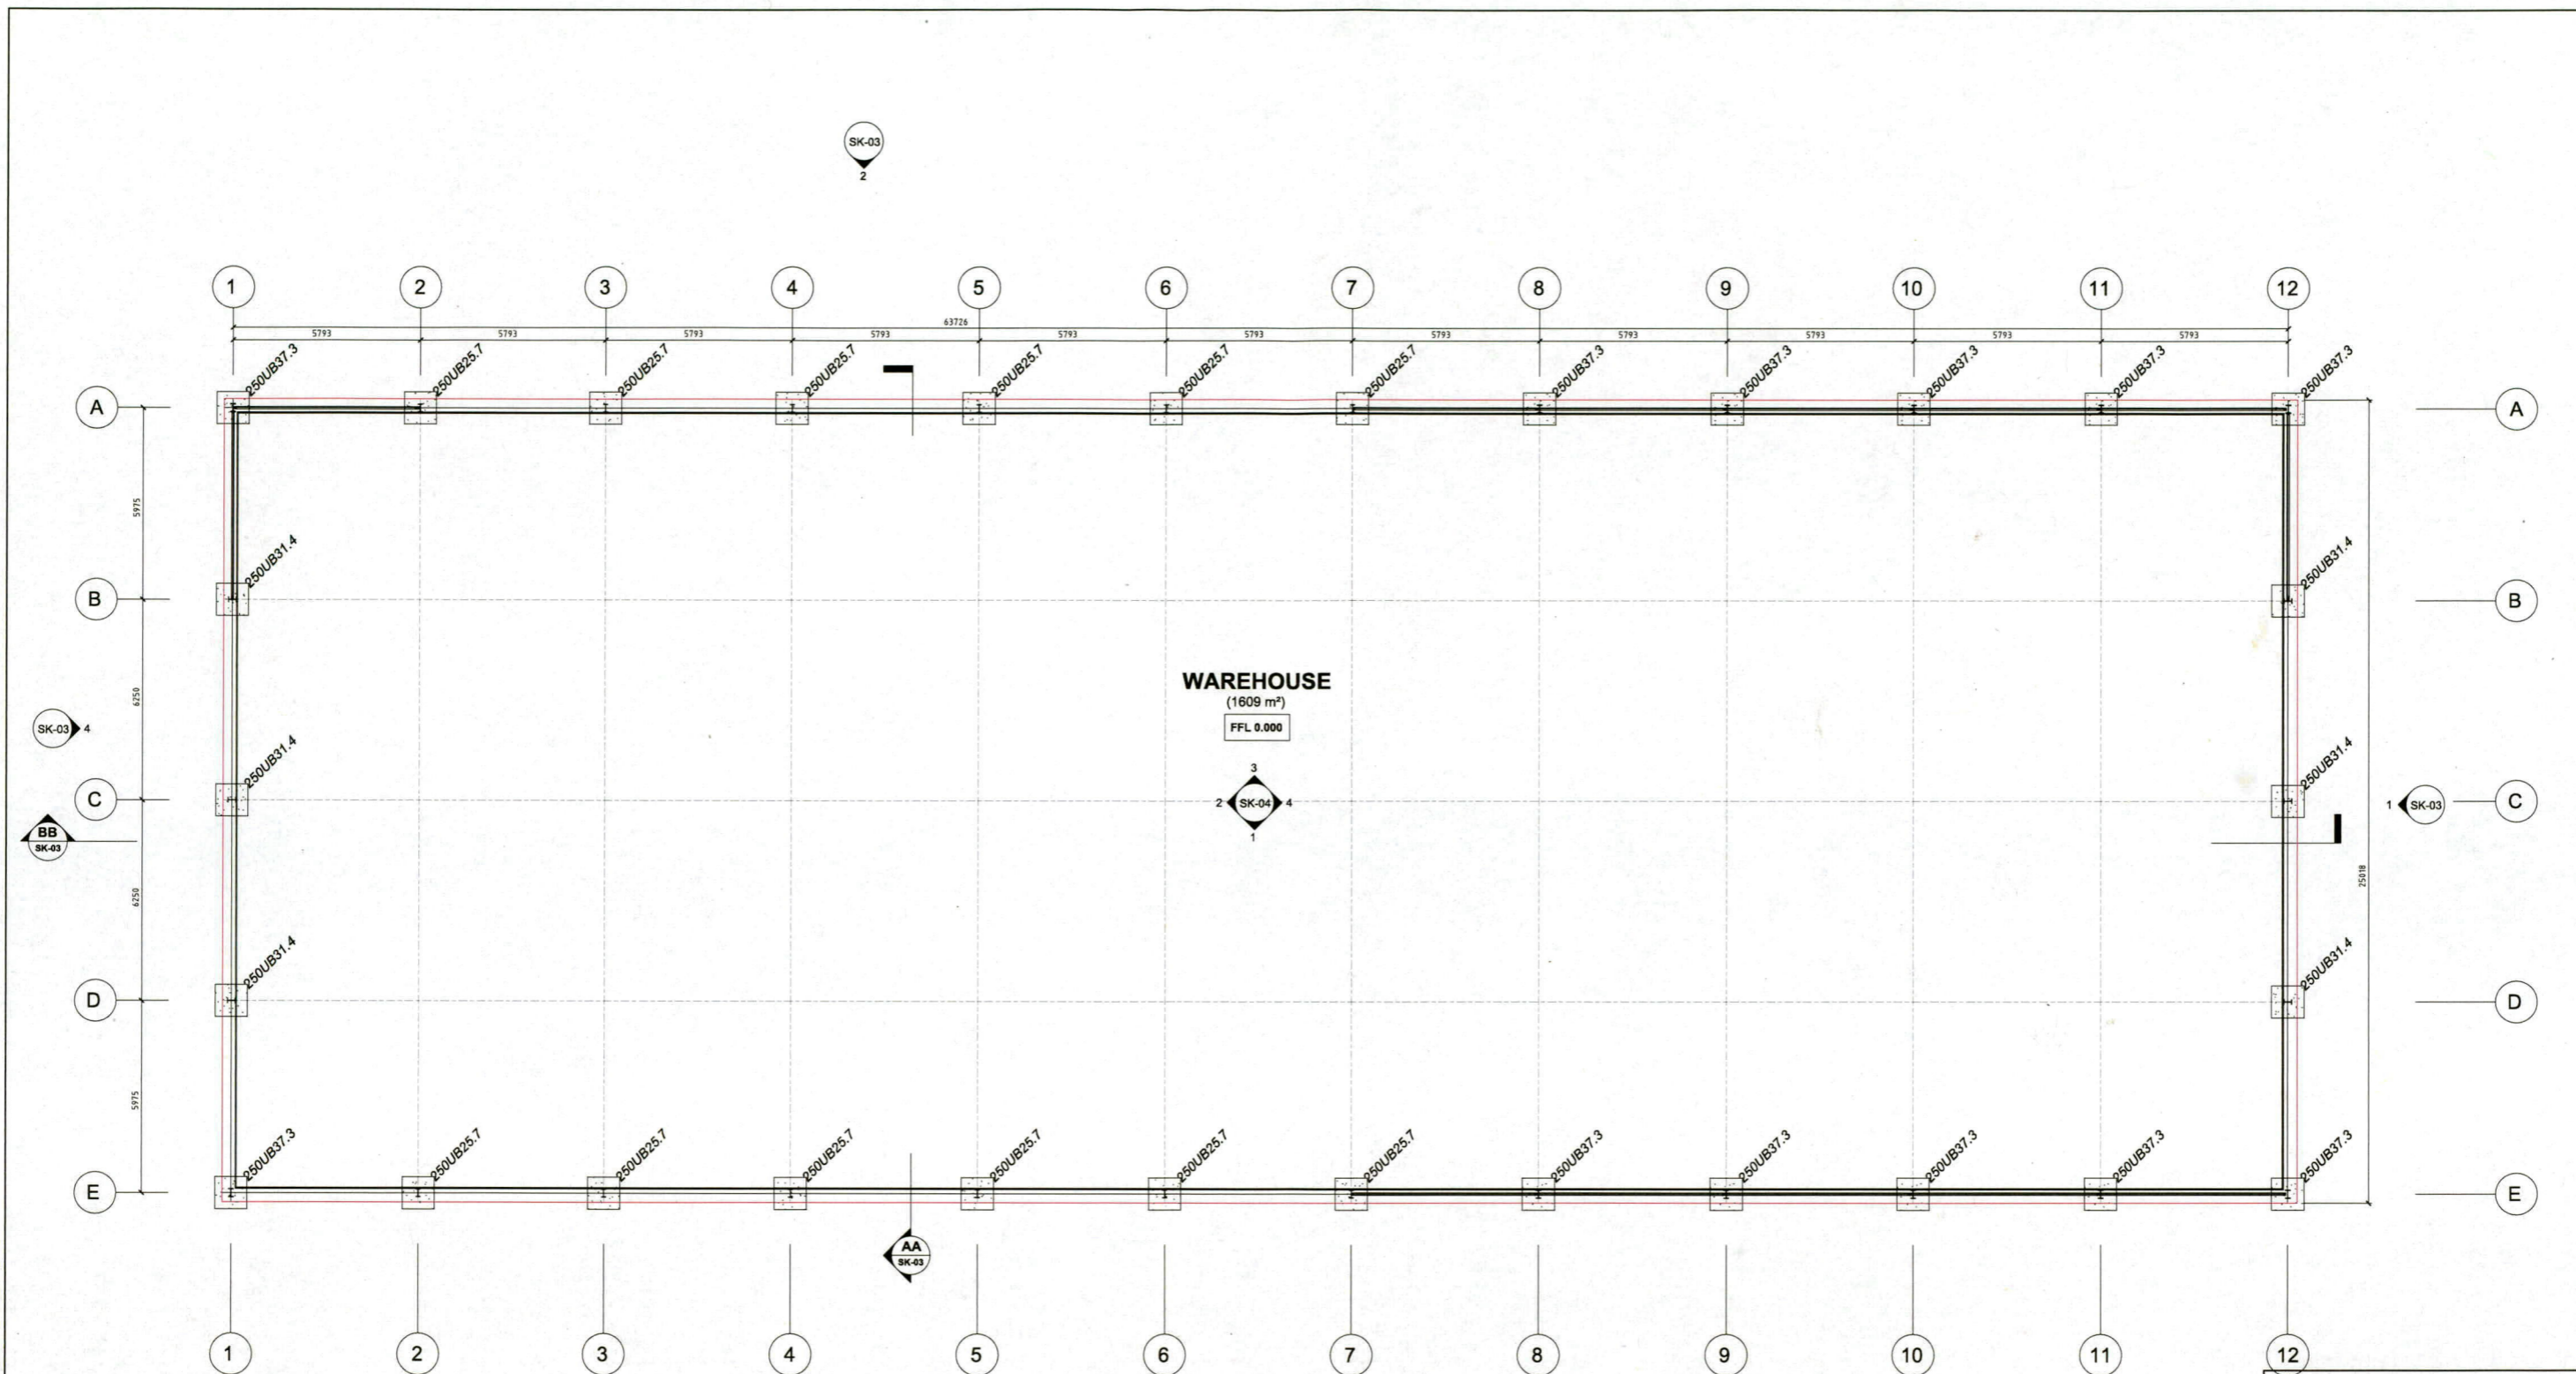


WAREHOUSE
(1609 m²)
FFL 0.000

GROUND FLOOR PLAN
SCALE: 1 : 100

PEEL DESIGN DRAFTING 31 Marco Polo Drive MANDURAH WA 6210 P/F: 9583 3579 M: 0412 576 449 Email: peel@design@optusnet.com.au		
CLIENT: PROPOSED SHED CONSTRUCTION FOR M DAGOSTINO 434 KARGOTICH ROAD OAKFORD		
BUILDER:		
SCALE	AS SHOWN	dwg no.
DATE	MARCH 2020	SK-01
DRAWN	R HARRIS	
CHECK		
CAD FILE	DAGOSTINO SHED CONSTRUCTION	

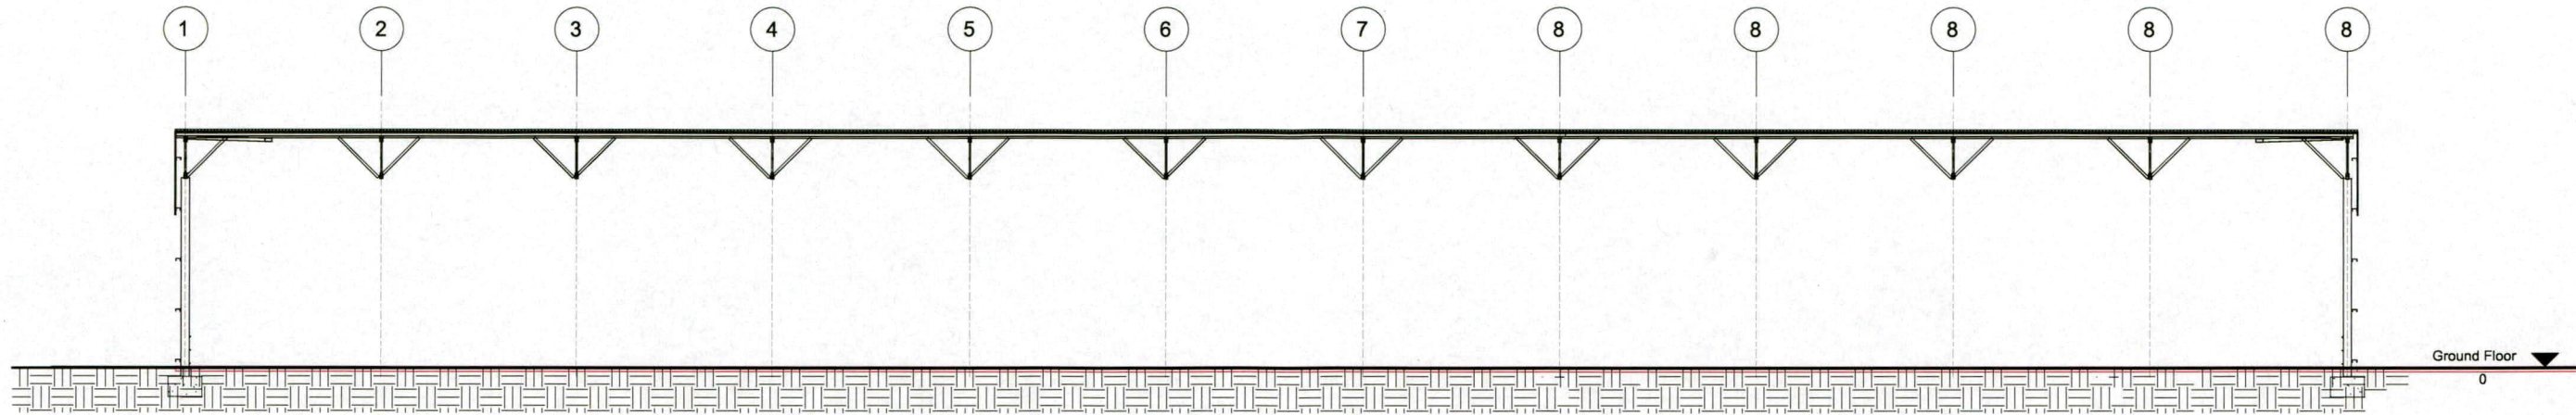

BB BUILDING SECTION - BB
 SK-01 SCALE: 1 : 100

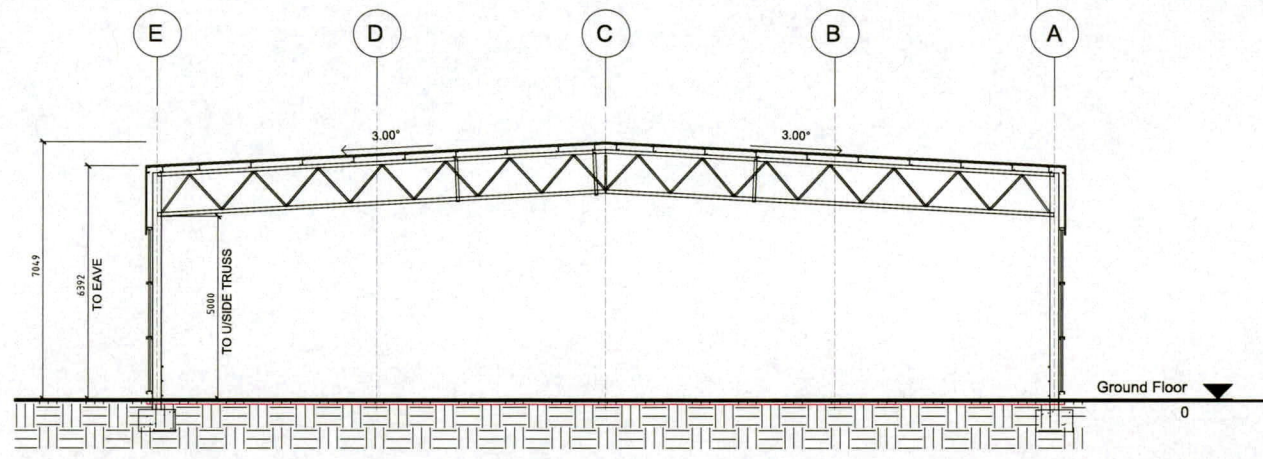

AA BUILDING SECTION - AA
 SK-01 SCALE: 1 : 100

PEEL DESIGN DRAFTING
 31 Marco Polo Drive
 MANDURAH WA 6210
 P/F: 9583 3579 Mb: 0412 576 449
 Email: peel@peel.com.au

CLIENT:
 PROPOSED SHED CONSTRUCTION
 FOR M DAGOSTINO
 434 KARGOTICH ROAD
 OAKFORD

BUILDER:

SCALE	AS SHOWN	dwg no.
DATE	MARCH 2020	SK-05
DRAWN	R HARRIS	
CHECK		
CAD FILE	DAGOSTINO SHED CONSTRUCTION	