



MASTERS RD

22

218

219

70

71

68

EXISTING SHED

EXISTING SHED

EXISTING DWELLING

EXISTING SHED

CONTRACT NO.					
APPROVALS	DATE	TITLE			
DRAWN		LOT 219 MASTERS ROAD DARLING DOWNS			
CHECKED		RETROSPECTIVE BUILDING APPROVAL			
ENGR		ARRANGEMENT - SITE PLAN			
DESIGN ACTIVITY		SIZE	CAGE CODE	DRAWING NO.	REV.
		A1		LOT219-A-001	F
		SCALE 1:750	CALC. WT	ACT. WT	SHEET

12

11

10

9

8

7

6

5

4

3

2

1

H

H

G

G

F

F

E

E

D

D

C


C

B


B

A


A

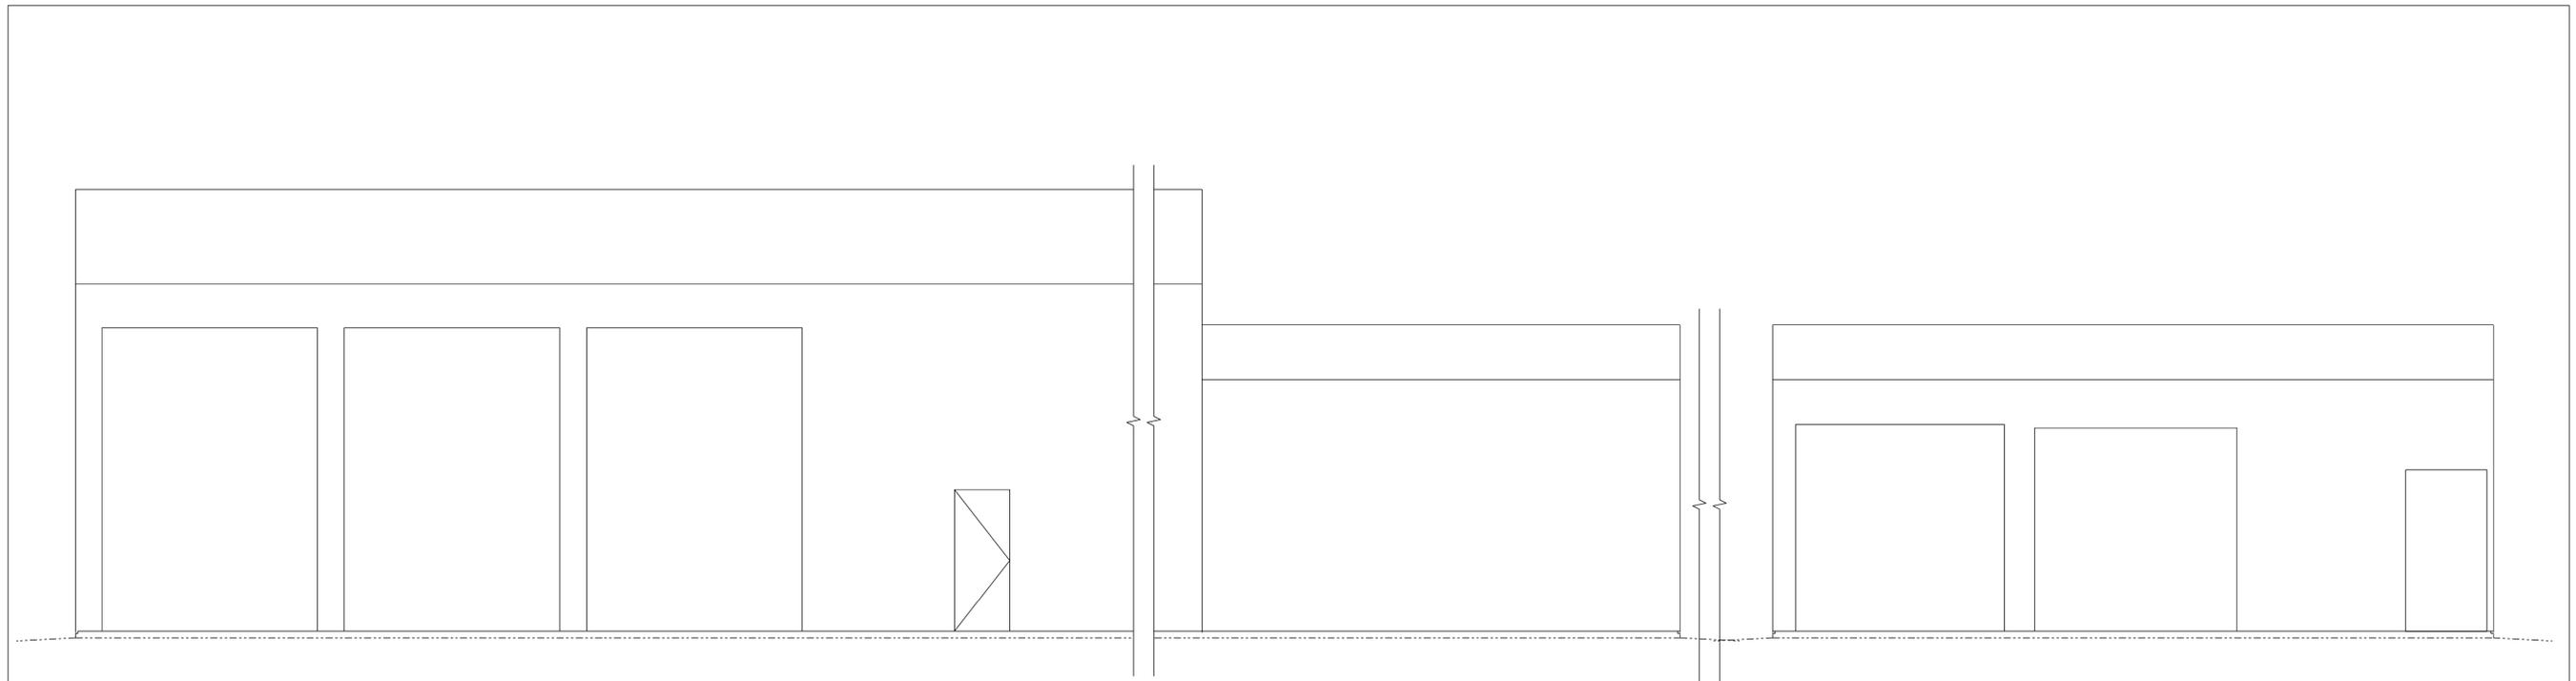

ELEVATION A
 LOT219-A-003

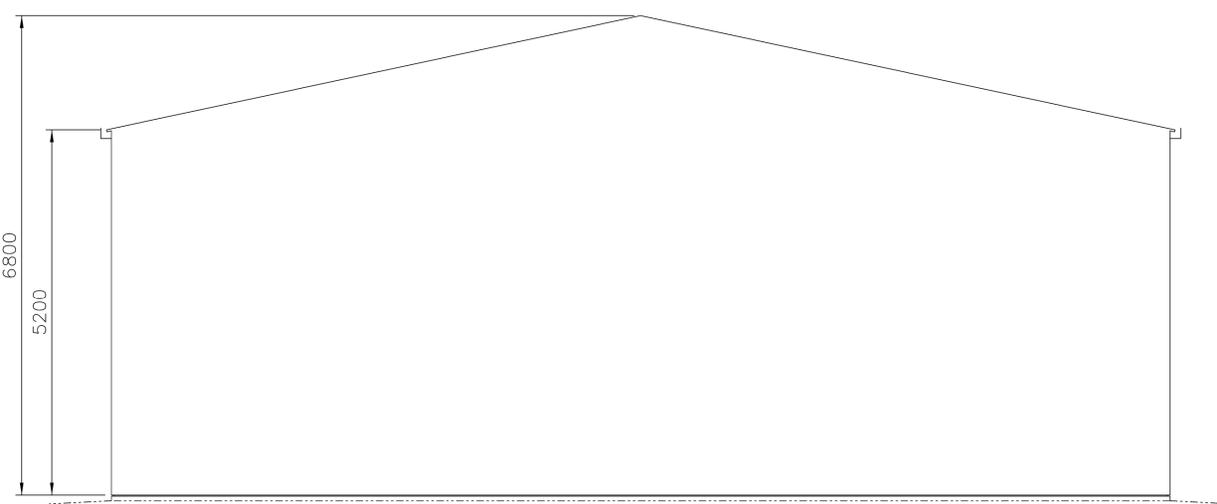

ELEVATION B
 LOT219-A-003

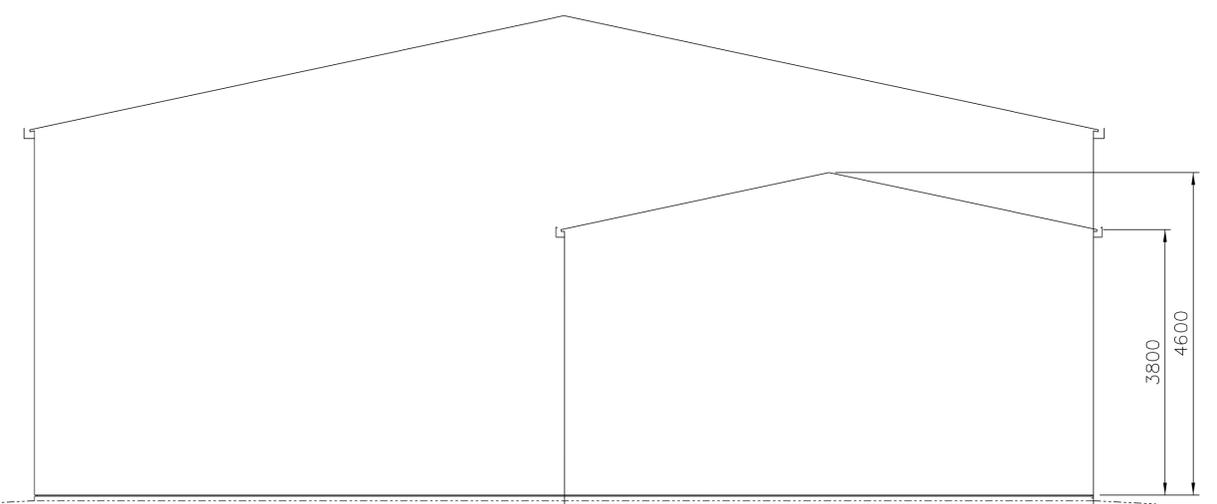

ELEVATION C
 LOT219-A-003

CONTRACT NO.		TITLE			
APPROVALS	DATE	LOT 219 MASTERS ROAD DARLING DOWNS			
DRAWN		RETROSPECTIVE BUILDING APPROVAL			
CHECKED		ARCHITECTURALS - ELEVATIONS			
ENGR		SIZE	CAGE CODE	DRAWING NO.	REV.
DESIGN ACTIVITY		A1		LOT219-A-003	F
		SCALE 1:50	CALC. WT	ACT. WT	SHEET

12

11

10

9

8

7

6

5


4

3

2

1

H
G
F
E
D
C
B
A

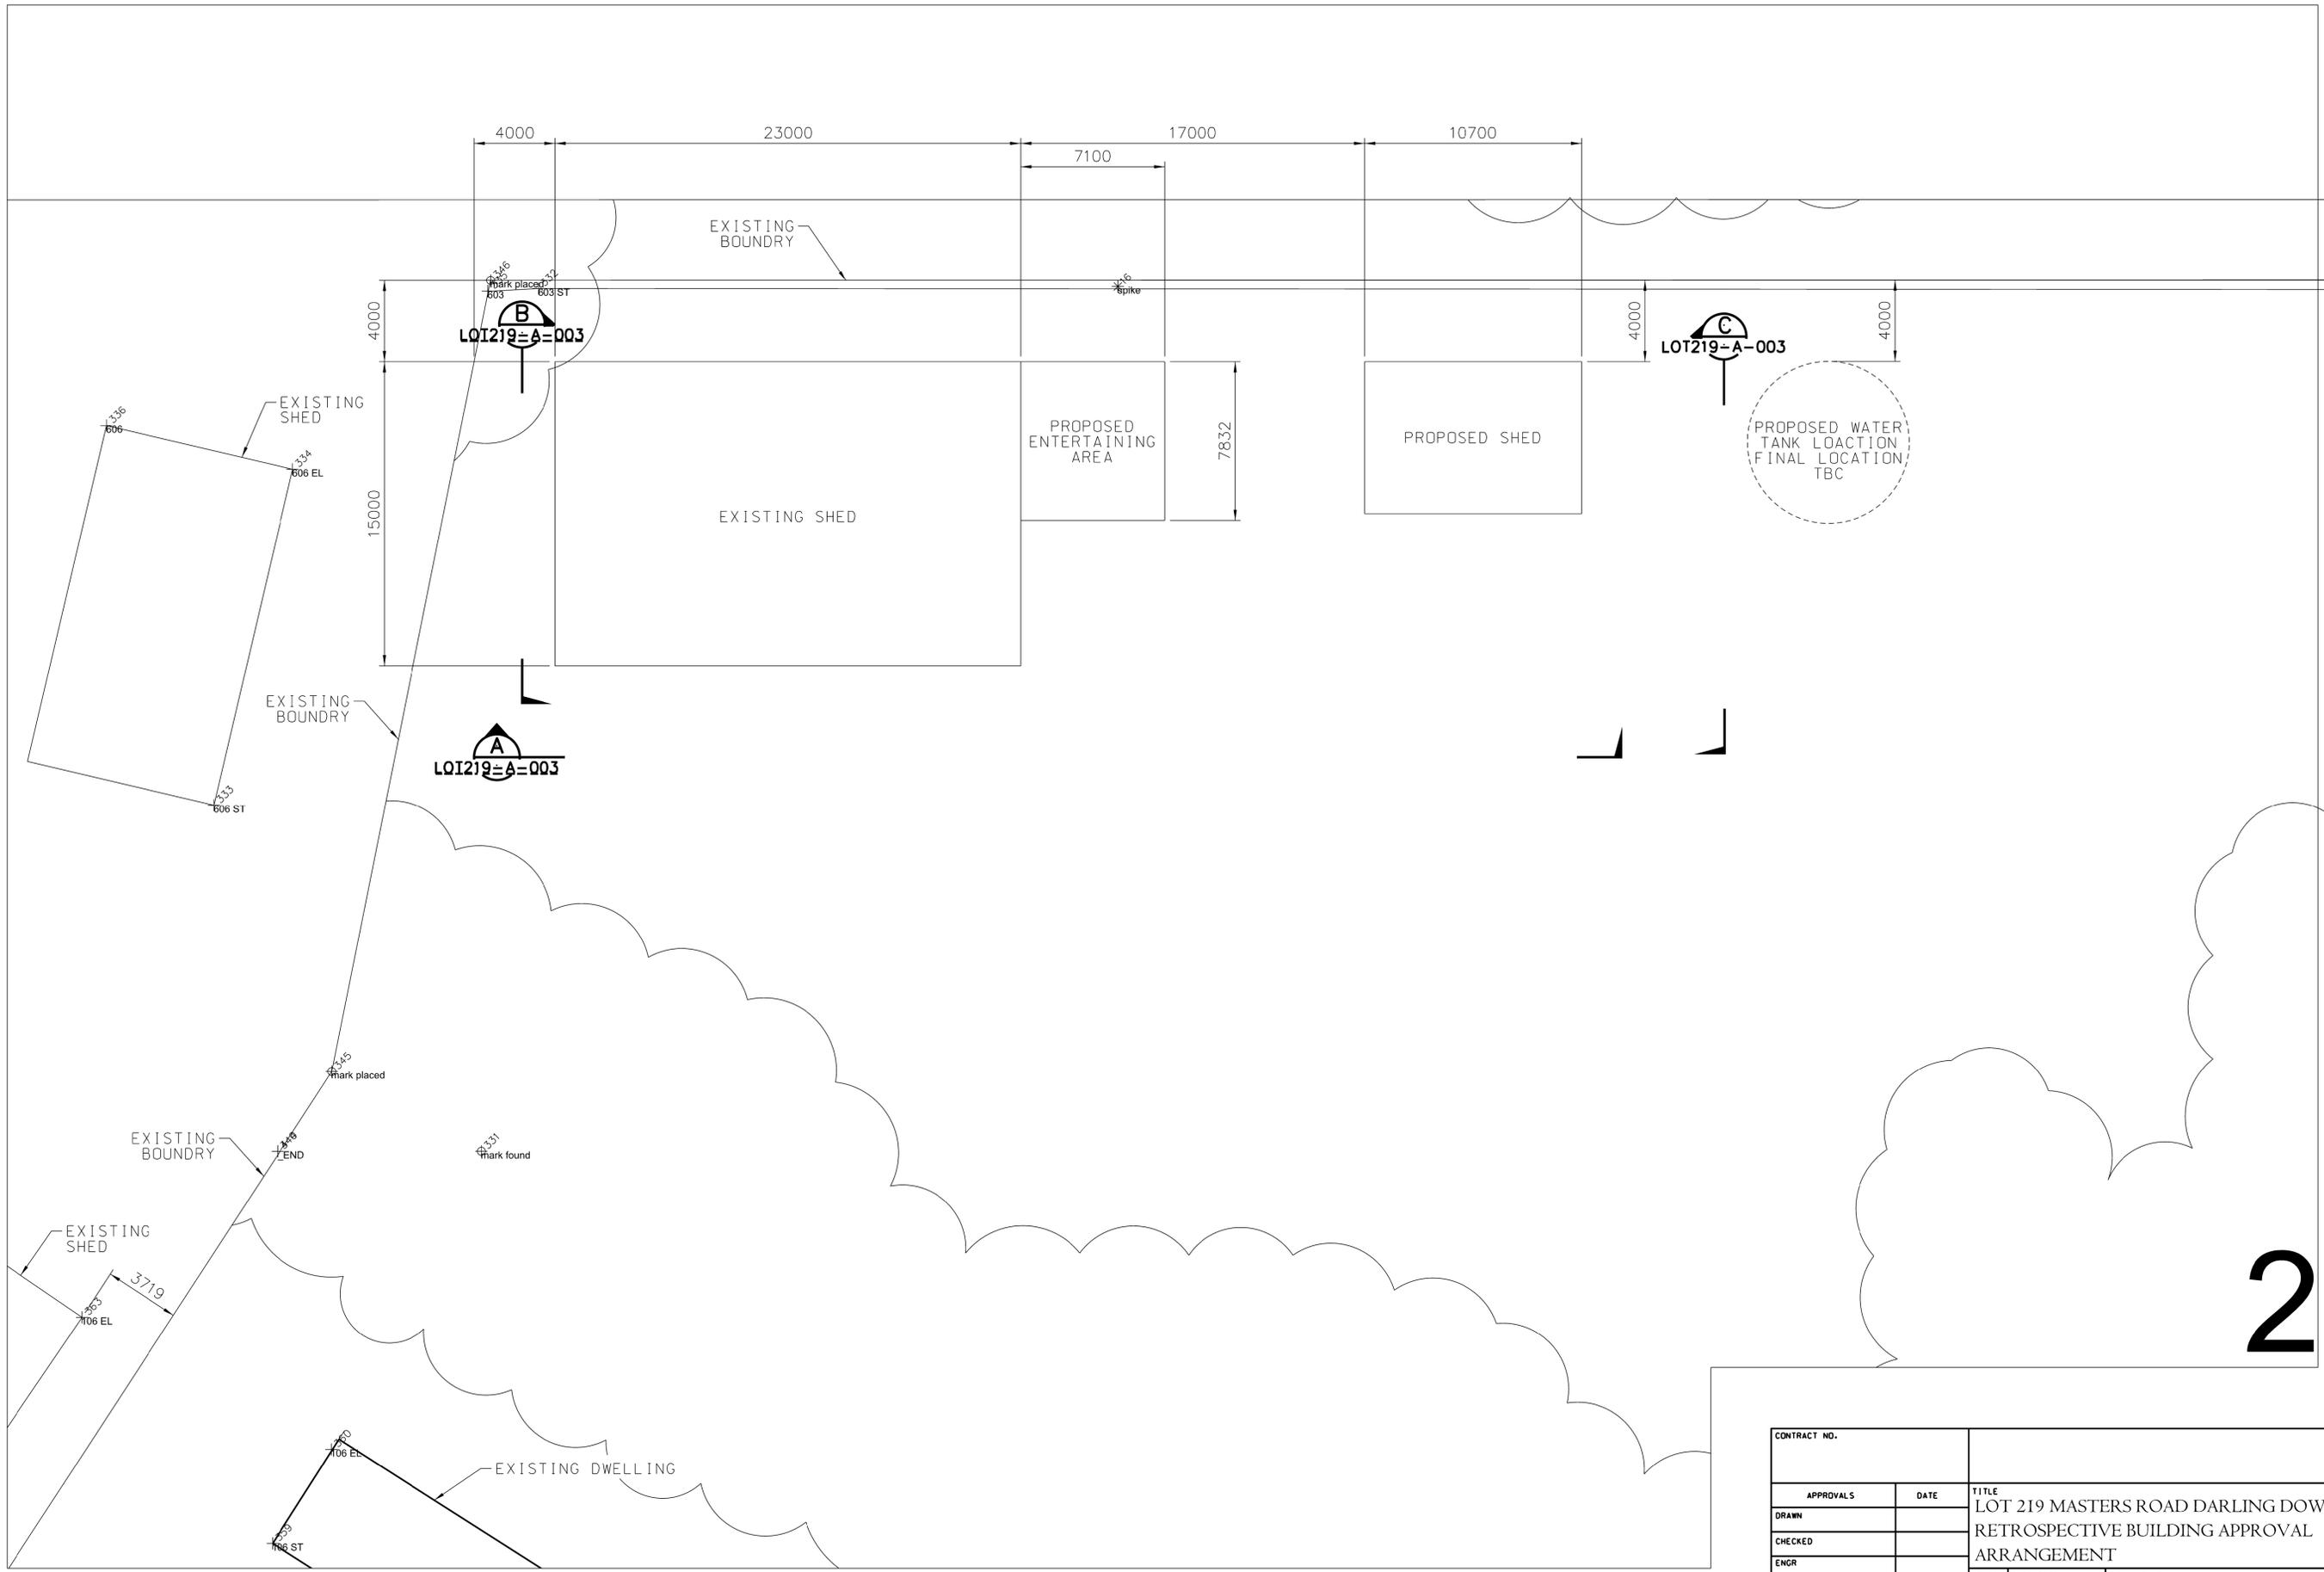

21

CONTRACT NO.		TITLE			
APPROVALS	DATE	LOT 219 MASTERS ROAD DARLING DOWNS			
DRAWN		RETROSPECTIVE BUILDING APPROVAL			
CHECKED		ARRANGEMENT			
ENGR		SIZE	CAGE CODE	DRAWING NO.	REV.
DESIGN ACTIVITY		A1		LOT219-A-002	F
SCALE 1:150		CALC. WT	ACT. WT	SHEET	