
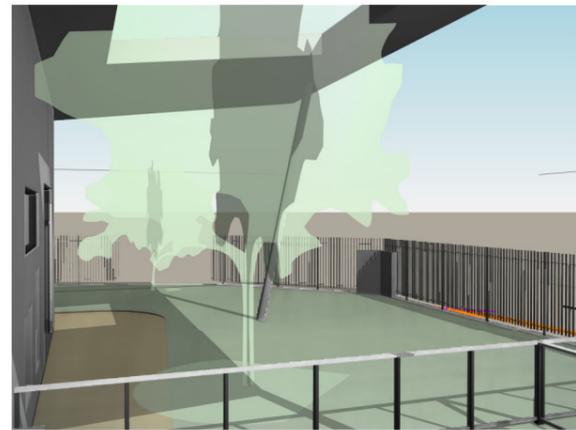


Sheet Number	Sheet Name	Current Revision	Current Revision Date
A1.00	TITLE SHEET	E	13.09.2021
A1.01	SITE PLAN	E	13.09.2021
A1.02	GROUND FLOOR PLAN	I	13.09.2021
A1.03	ROOF PLAN	F	13.09.2021
A1.04	ELEVATIONS	E	13.09.2021
A1.05	FENCE ELEVATIONS	D	13.09.2021

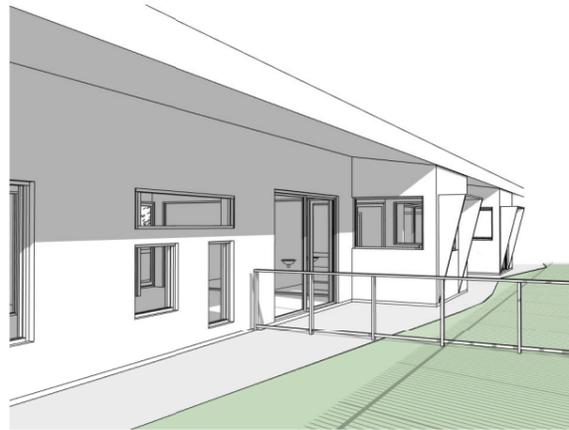

17/210 BAGOT RD, SUBIACO 6008 WA, (08) 9388 1591

NO	REVISION	DATE
A	Plan Flipped	17.06.2021
B	Revised Plan_For Comment	13.08.2021
C	Issued to Planner	19.08.2021
D	Issued to Planner	24.08.2021
E	Issued to Planner	13.09.2021

COPYRIGHT

COPYRIGHT PETER HOBBS ARCHITECTS. REPRODUCTION OR MODIFICATION OF THIS DRAWING IN WHOLE OR IN PART WITHOUT WRITTEN PERMISSION IS AN INFRINGEMENT OF COPYRIGHT.

READ THIS DRAWING IN CONJUNCTION WITH THE CONTRACT DOCUMENTS INCLUDING ALL PARTS OF THE SPECIFICATION AND DRAWINGS INCLUDING CURRENT REVISIONS.

FIGURED DIMENSIONS TAKE PRECEDENCE TO SCALE READINGS. VERIFY ALL DIMENSIONS ON SITE. REPORT ANY DISCREPANCIES TO THE ARCHITECT FOR DECISION BEFORE PRECEDING WITH WORK.

Client:
JARRA PROPERTY

Project Name: **BYFORD CHILDCARE** Job Number: **2106**

Address:
GRANFELL WAY, BYFORD

Drawing Title:

TITLE SHEET

Drawn by: Author	Checked by: Checker	Scale @ A3
---------------------	------------------------	------------

Revision Date: 16.06.2021	Revision: E	Drawing Number: A1.00
-------------------------------------	-----------------------	---------------------------------

Ordinary Council Meeting - 13 December 2021



17/210 BAGOT RD, SUBIACO 6008 WA, (08) 9388 1591

NO	REVISION	DATE
A	Issue for Comment	16.06.2021
B	Plan Flipped	17.06.2021
C	Revised Plan_For Comment	13.08.2021
D	Issued to Planner	24.08.2021
E	Issued to Planner	13.09.2021



COPYRIGHT

COPYRIGHT PETER HOBBS ARCHITECTS. REPRODUCTION OR MODIFICATION OF THIS DRAWING IN WHOLE OR IN PART WITHOUT WRITTEN PERMISSION IS AN INFRINGEMENT OF COPYRIGHT.

READ THIS DRAWING IN CONJUNCTION WITH THE CONTRACT DOCUMENTS INCLUDING ALL PARTS OF THE SPECIFICATION AND DRAWINGS INCLUDING CURRENT REVISIONS.

FIGURED DIMENSIONS TAKE PRECEDENCE TO SCALE READINGS. VERIFY ALL DIMENSIONS ON SITE. REPORT ANY DISCREPANCIES TO THE ARCHITECT FOR DECISION BEFORE PRECEDING WITH WORK.


Client: **JARRA PROPERTY**

Project Name: **BYFORD CHILD CARE** Job Number: **2106**

Address: **GRANFELL WAY, BYFORD**

Drawing Title: SITE PLAN		
Drawn by: Author	Checked by: Checker	Scale @ A3 1 : 500
Revision Date: 16.06.2021	Revision: E	Drawing Number: A1.01

Ordinary Council Meeting - 13 December 2021

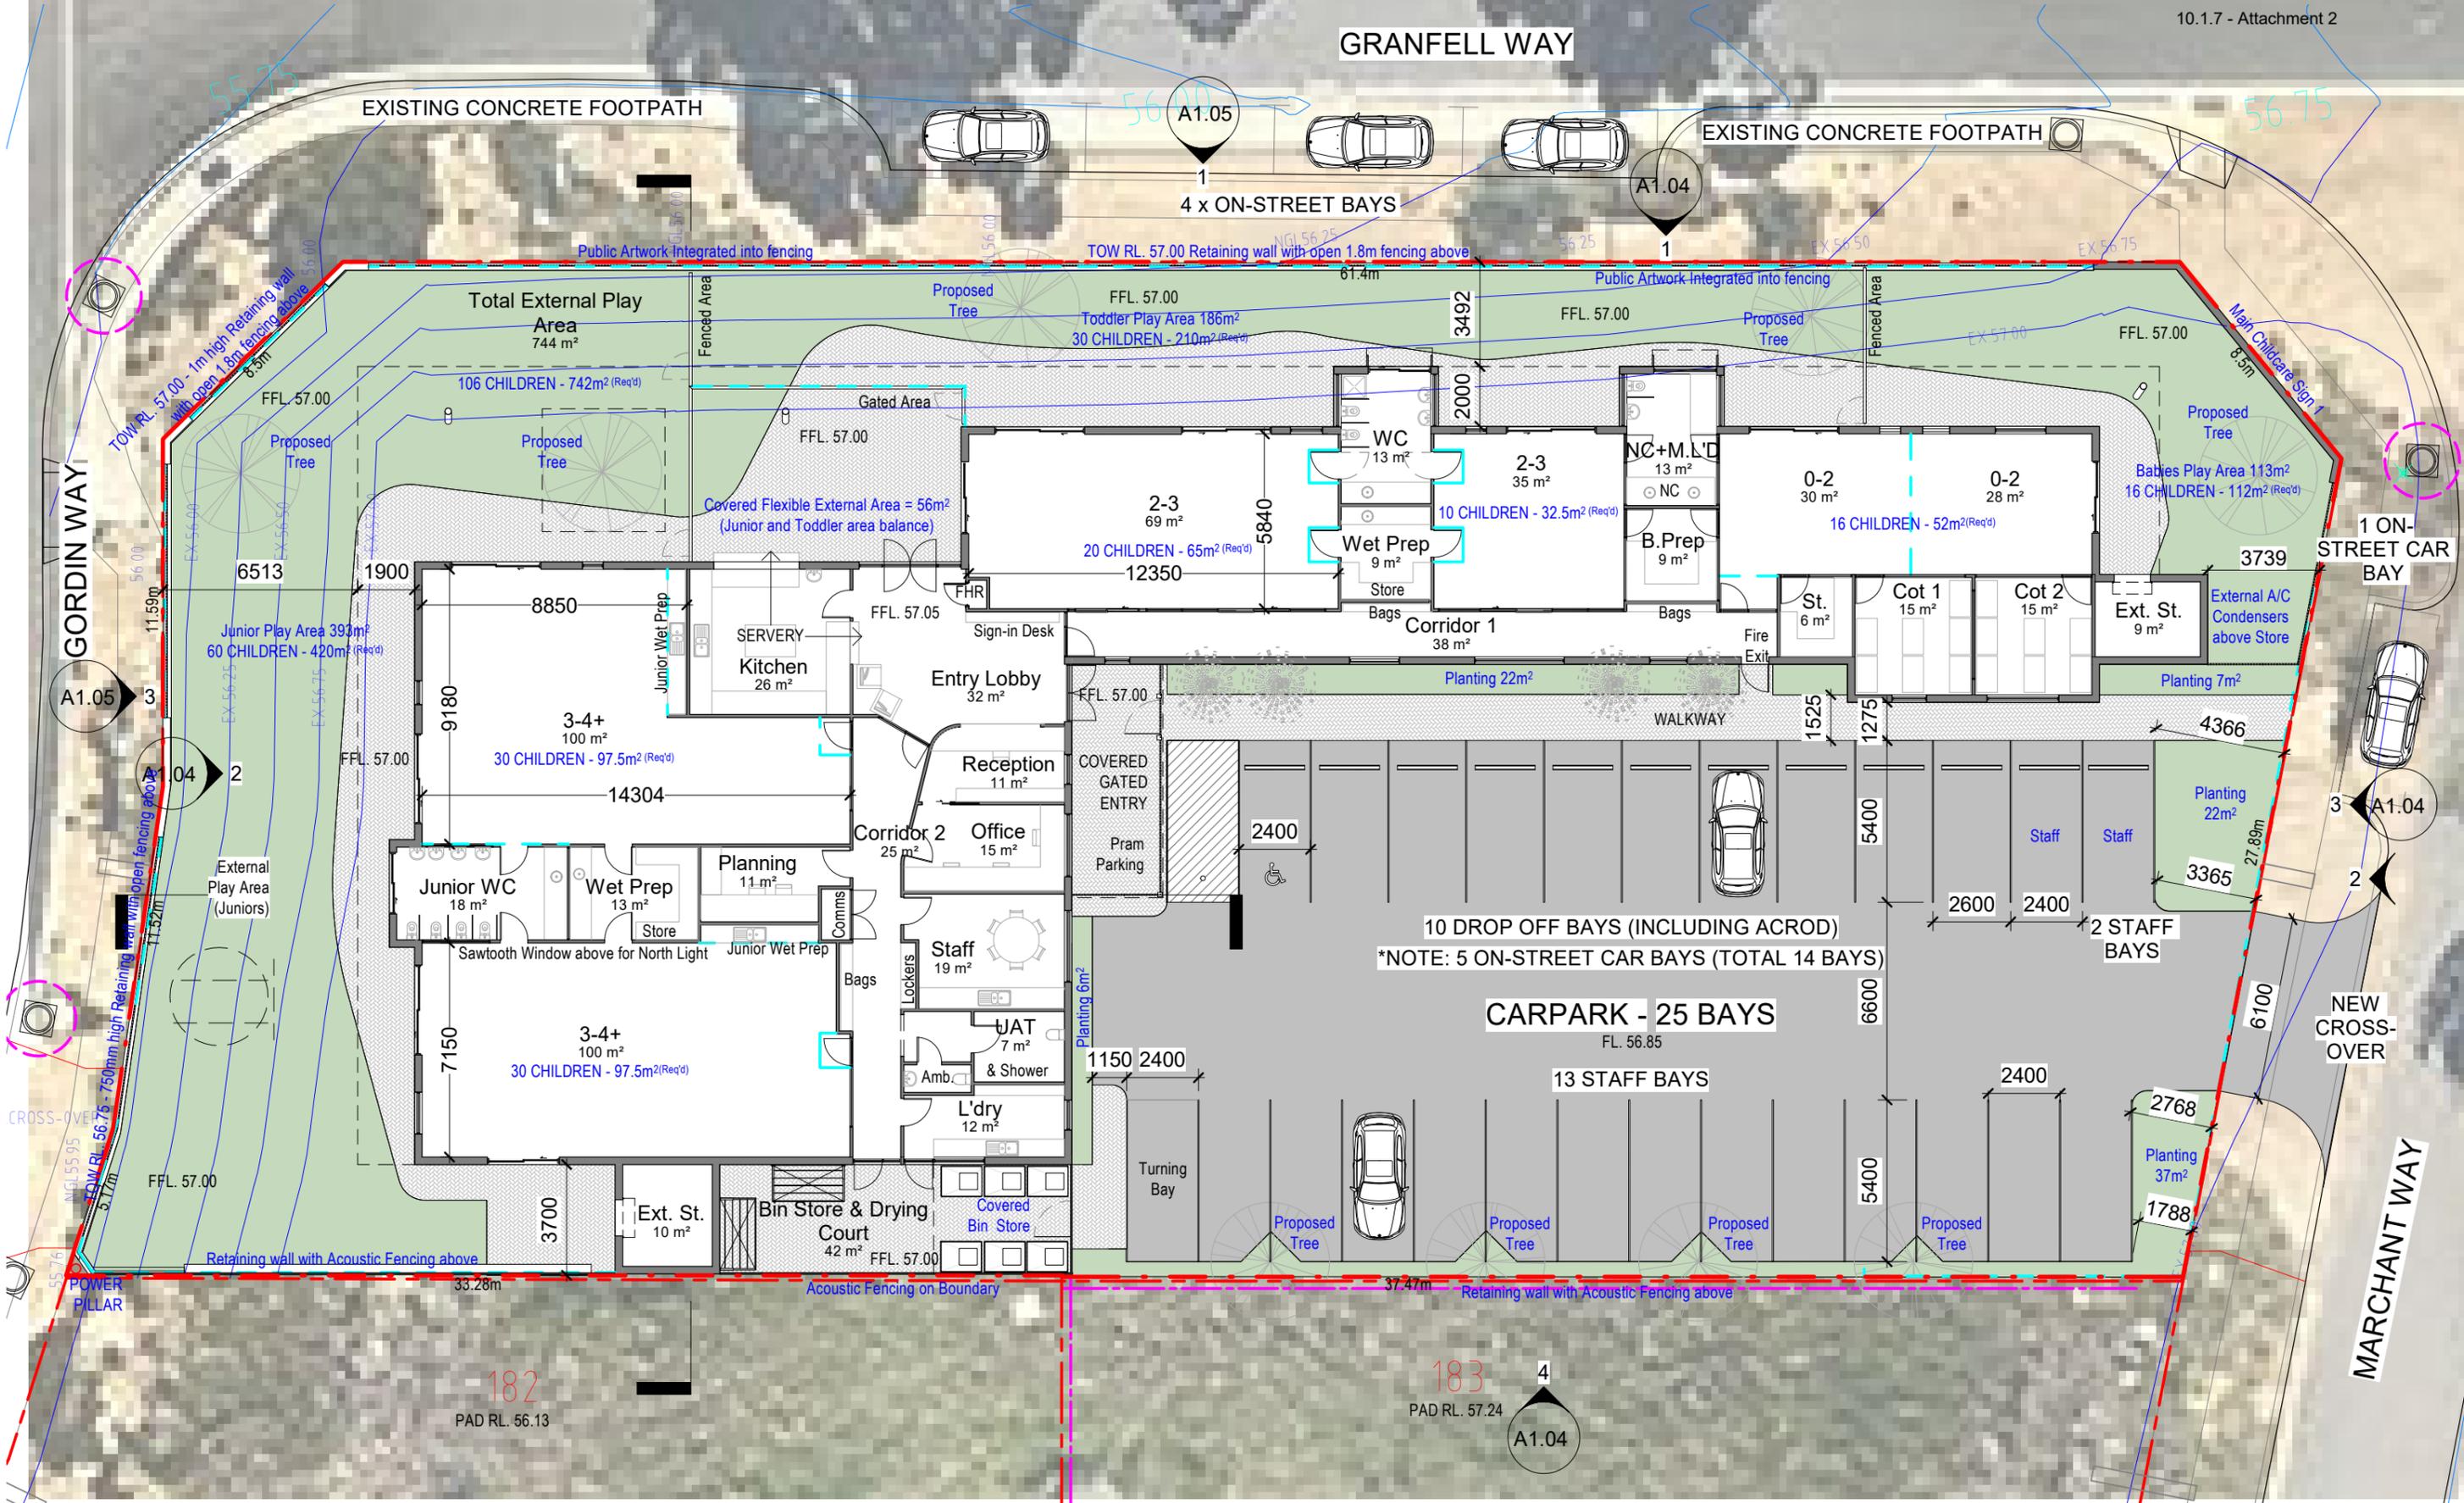

NO	REVISION	DATE
C	Plan Flipped	17.06.2021
D	Revised to 106 Child	16.07.2021
E	Revised Plan	10.08.2021
F	Revised Plan_For Comment	13.08.2021
G	Issued to Planner	19.08.2021
H	Issued to Planner	24.08.2021
I	Issued to Planner	13.09.2021



COPYRIGHT
 COPYRIGHT PETER HOBBS ARCHITECTS. REPRODUCTION OR MODIFICATION OF THIS DRAWING IN WHOLE OR IN PART WITHOUT WRITTEN PERMISSION IS AN INFRINGEMENT OF COPYRIGHT.
 READ THIS DRAWING IN CONJUNCTION WITH THE CONTRACT DOCUMENTS INCLUDING ALL PARTS OF THE SPECIFICATION AND DRAWINGS INCLUDING CURRENT REVISIONS.
 FIGURED DIMENSIONS TAKE PRECEDENCE TO SCALE READINGS. VERIFY ALL DIMENSIONS ON SITE. REPORT ANY DISCREPANCIES TO THE ARCHITECT FOR DECISION BEFORE PRECEDING WITH WORK.


Client:
JARRA PROPERTY

Project Name: **BYFORD CHILDCARE** **Job Number:** **2106**


Address:
GRANFELL WAY, BYFORD

Drawing Title:
GROUND FLOOR PLAN

Drawn by: IG	Checked by: PH	Scale @ A3: 1:200
Revision Date: 26.05.2021	Revision: 1	Drawing Number: A1.02

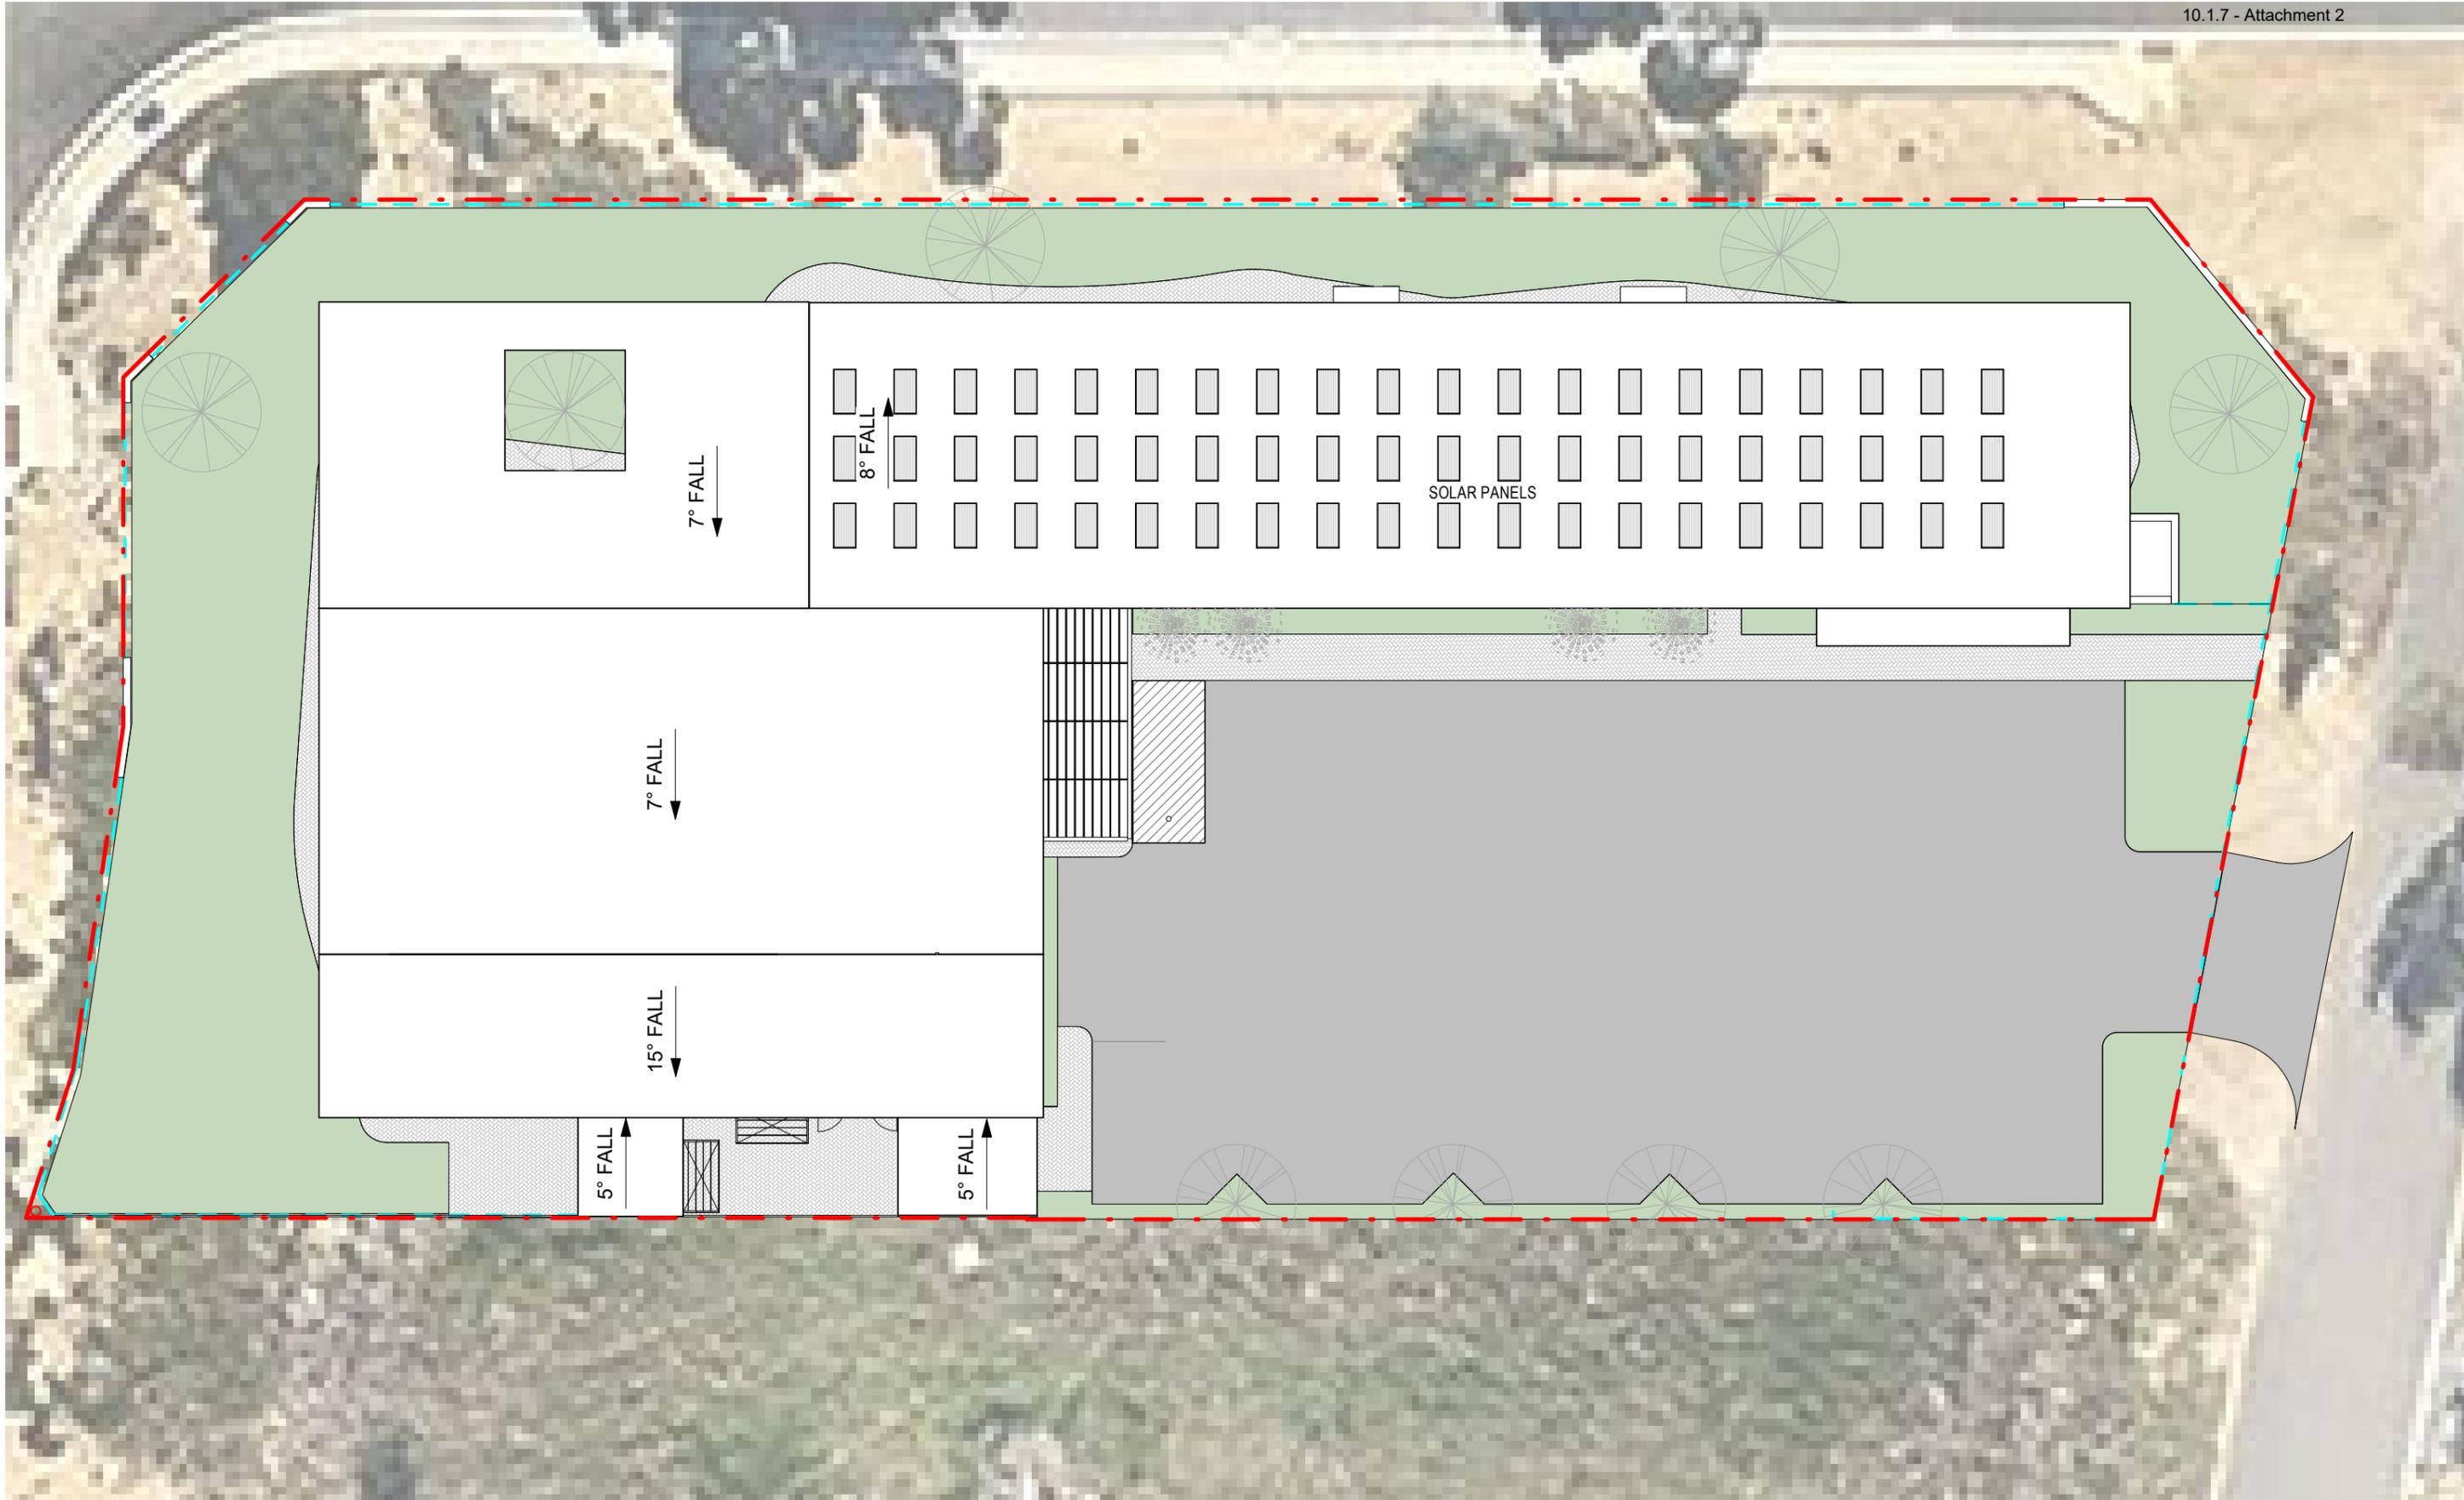

NO	REVISION	DATE
A	Issue for Comment	16.06.2021
B	Plan Flipped	17.06.2021
C	Revised Plan_For Comment	13.08.2021
D	Issued to Planner	19.08.2021
E	Issued to Planner	24.08.2021
F	Issued to Planner	13.09.2021

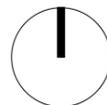

COPYRIGHT

COPYRIGHT PETER HOBBS ARCHITECTS. REPRODUCTION OR MODIFICATION OF THIS DRAWING IN WHOLE OR IN PART WITHOUT WRITTEN PERMISSION IS AN INFRINGEMENT OF COPYRIGHT.
 READ THIS DRAWING IN CONJUNCTION WITH THE CONTRACT DOCUMENTS INCLUDING ALL PARTS OF THE SPECIFICATION AND DRAWINGS INCLUDING CURRENT REVISIONS.
 FIGURED DIMENSIONS TAKE PRECEDENCE TO SCALE READINGS. VERIFY ALL DIMENSIONS ON SITE. REPORT ANY DISCREPANCIES TO THE ARCHITECT FOR DECISION BEFORE PRECEDING WITH WORK.

Client: **JARRA PROPERTY**
 Project Name: **BYFORD CHILDCARE** Job Number: **2106**
 Address: **GRANFELL WAY, BYFORD**


Drawing Title: ROOF PLAN		
Drawn by: Author	Checked by: Checker	Scale @ A3 1 : 200
Revision Date: 16.06.2021	Revision: F	Drawing Number: A1.03

Ordinary Council Meeting - 13 December 2021



1 NORTH ELEVATION

1:200

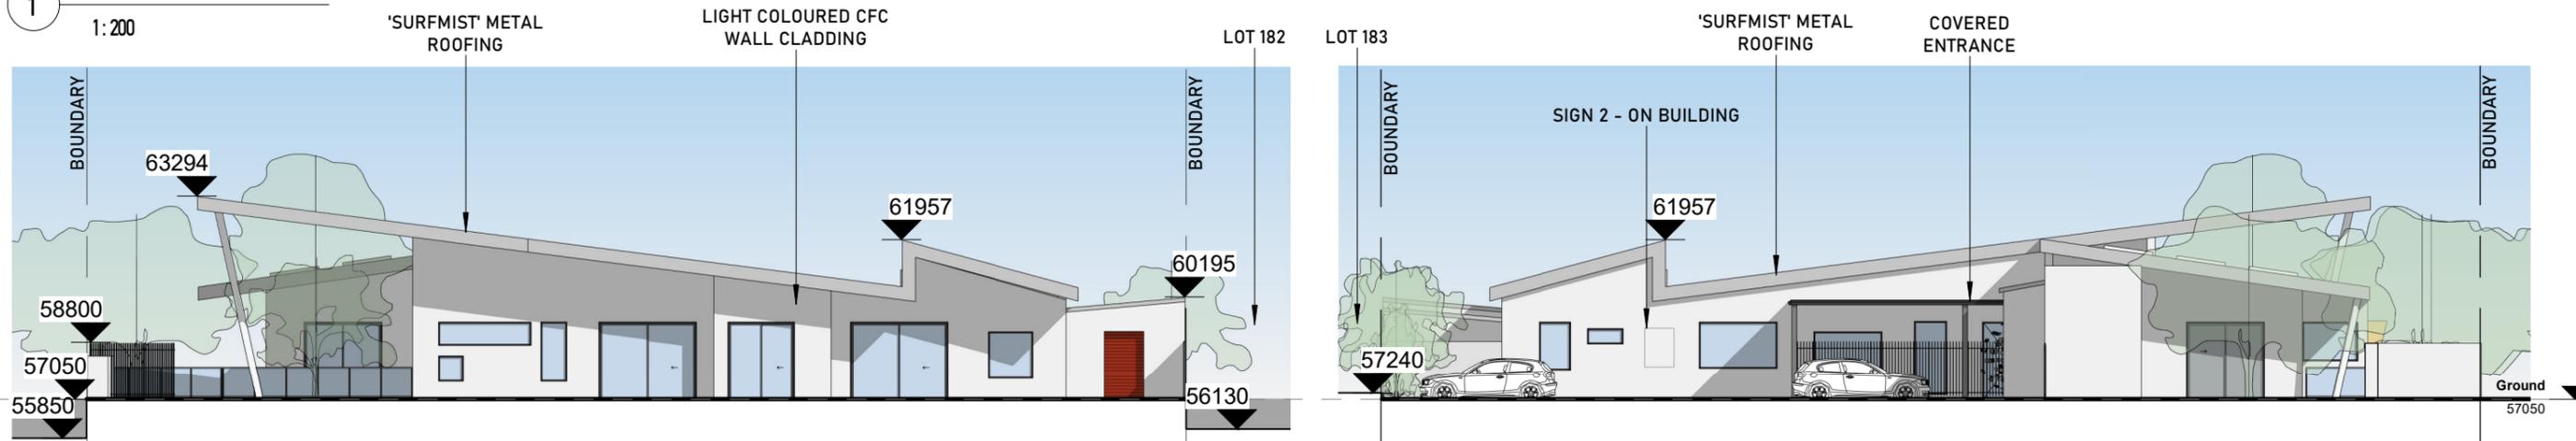


2 EAST ELEVATION

1:200

3 WEST ELEVATION

1:200

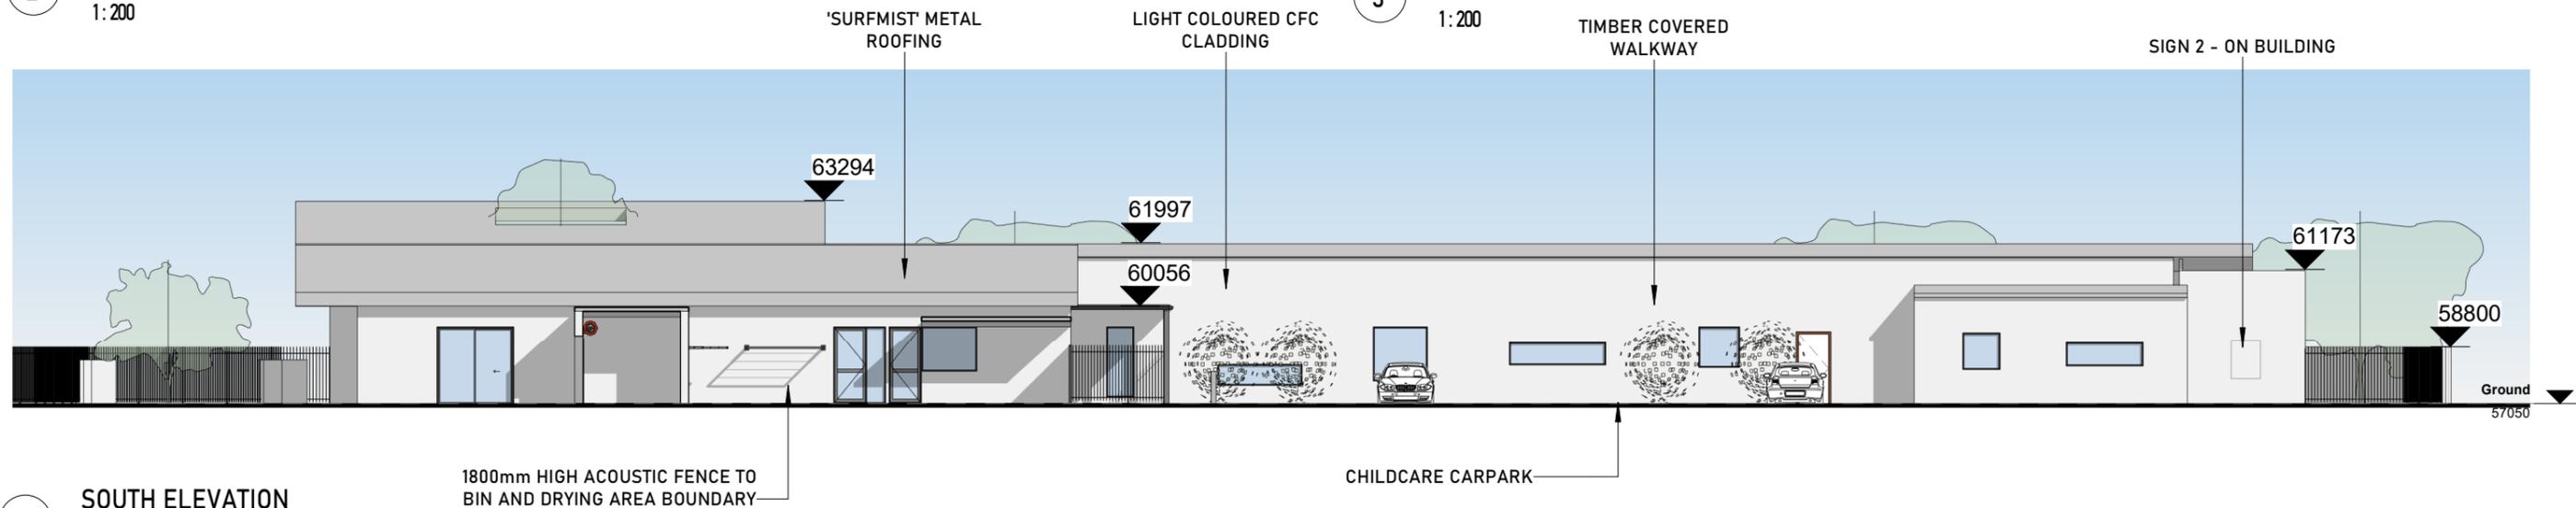

4 SOUTH ELEVATION

1:200



NO	REVISION	DATE
A	Plan Flipped	17.06.2021
B	Revised Plan_For Comment	13.08.2021
C	Issued to Planner	19.08.2021
D	Issued to Planner	24.08.2021
E	Issued to Planner	13.09.2021

17/210 BAGOT RD, SUBIACO 6008 WA, (08) 9388 1591

COPYRIGHT

COPYRIGHT PETER HOBBS ARCHITECTS. REPRODUCTION OR MODIFICATION OF THIS DRAWING IN WHOLE OR IN PART WITHOUT WRITTEN PERMISSION IS AN INFRINGEMENT OF COPYRIGHT.

READ THIS DRAWING IN CONJUNCTION WITH THE CONTRACT DOCUMENTS INCLUDING ALL PARTS OF THE SPECIFICATION AND DRAWINGS INCLUDING CURRENT REVISIONS.

FIGURED DIMENSIONS TAKE PRECEDENCE TO SCALE READINGS. VERIFY ALL DIMENSIONS ON SITE. REPORT ANY DISCREPANCIES TO THE ARCHITECT FOR DECISION BEFORE PRECEDING WITH WORK.

Client: **JARRA PROPERTY**

Project Name: **BYFORD CHILDCARE**

Address: **GRANFELL WAY, BYFORD**

Job Number: **2106**

Drawing Title:

ELEVATIONS

Drawn by: Author

Revision Date: **17.06.2021**


Checked by: Checker

Revision: **E**

Scale @ A3: 1:200


Drawing Number: **A1.04**

Ordinary Council Meeting - 13 December 2021

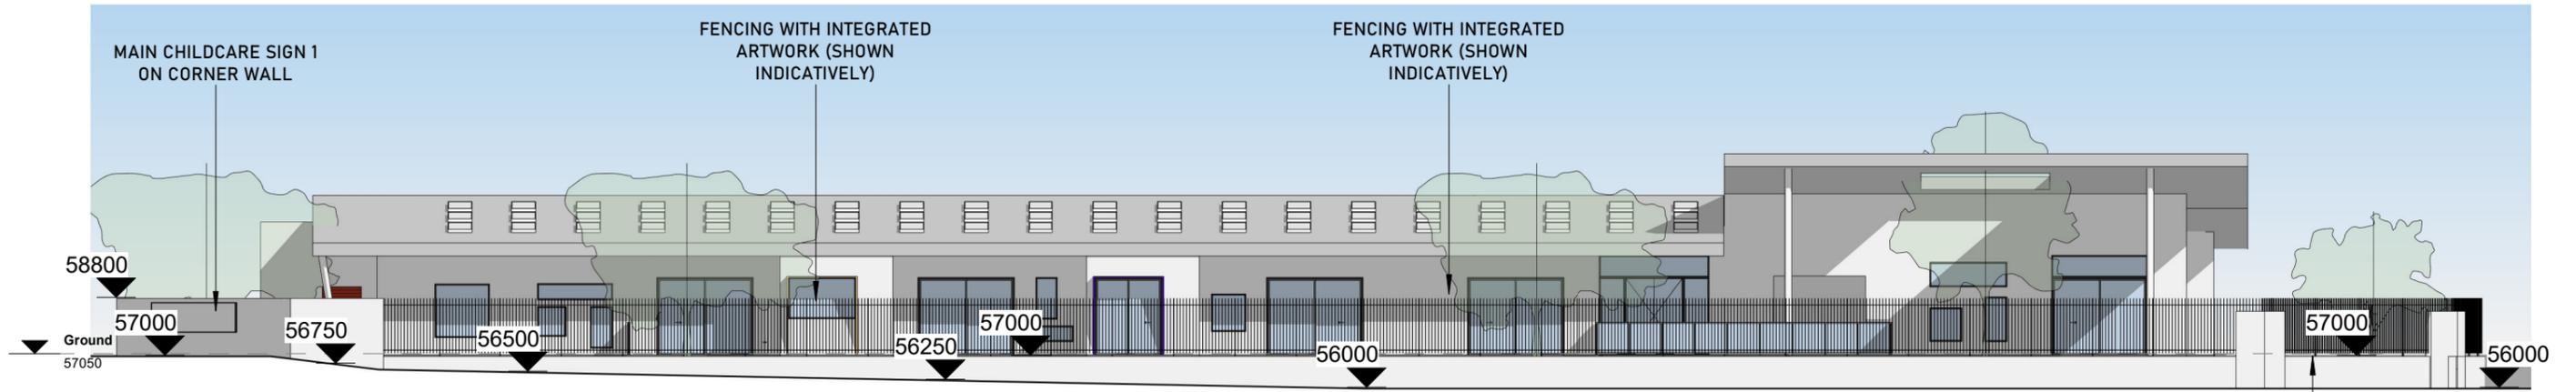


1 NORTH ELEVATION - FENCING
1:200


PROPOSED MATERIAL PALETTE

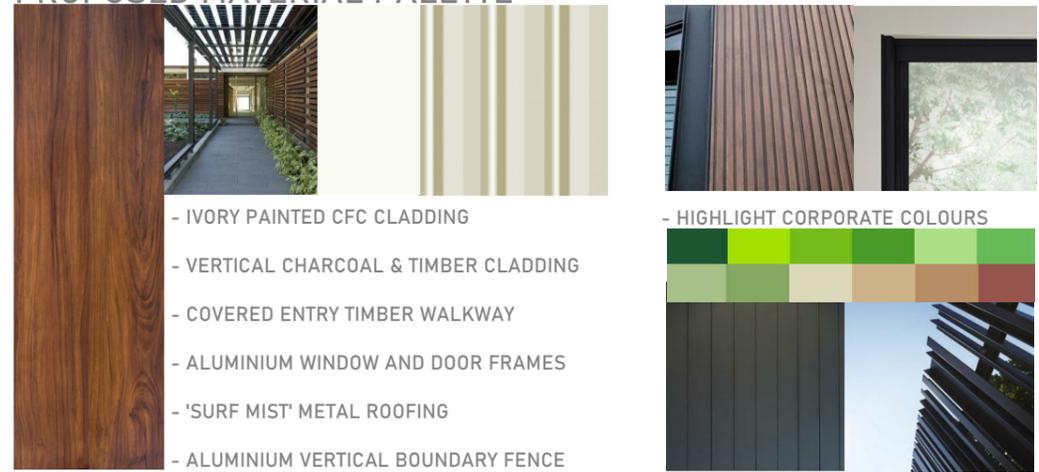


LANDSCAPE PALETTE

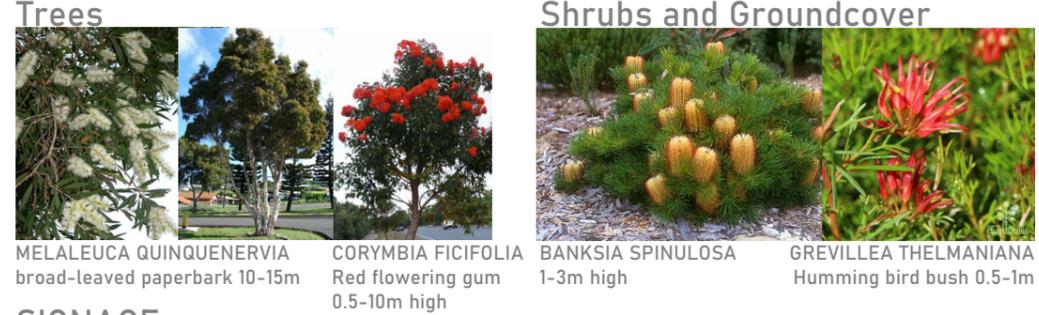

SIGNAGE

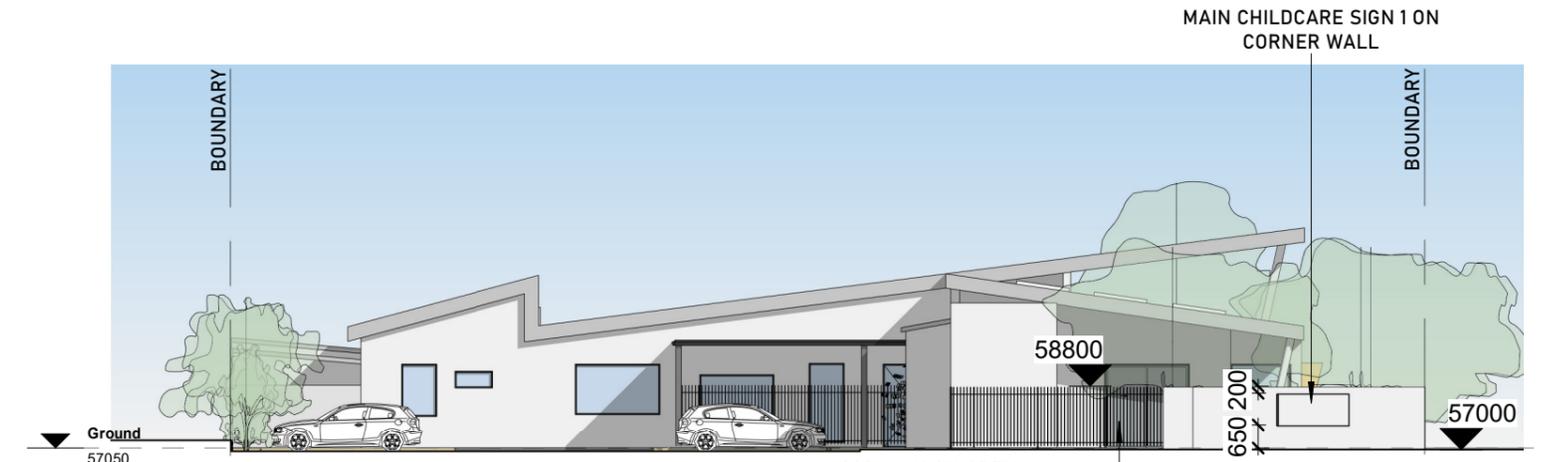

2 WEST ELEVATION - FENCING
1:200

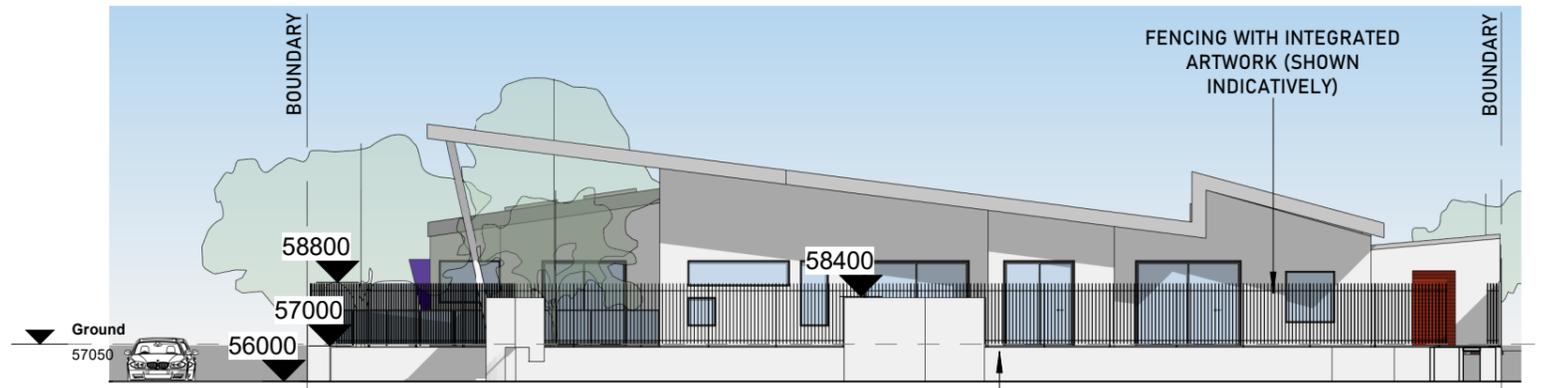

3 EAST ELEVATION - FENCING
1:200

MATERIALS, LANDSCAPE & SIGNAGE SCHEDULE



NO	REVISION	DATE
A	Revised Plan_For Comment	13.08.2021
B	Issued to Planner	19.08.2021
C	Issued to Planner	24.08.2021
D	Issued to Planner	13.09.2021

17/210 BAGOT RD, SUBIACO 6008 WA, (08) 9388 1591

COPYRIGHT
COPYRIGHT PETER HOBBS ARCHITECTS. REPRODUCTION OR MODIFICATION OF THIS DRAWING IN WHOLE OR IN PART WITHOUT WRITTEN PERMISSION IS AN INFRINGEMENT OF COPYRIGHT.
READ THIS DRAWING IN CONJUNCTION WITH THE CONTRACT DOCUMENTS INCLUDING ALL PARTS OF THE SPECIFICATION AND DRAWINGS INCLUDING CURRENT REVISIONS.
FIGURED DIMENSIONS TAKE PRECEDENCE TO SCALE READINGS. VERIFY ALL DIMENSIONS ON SITE. REPORT ANY DISCREPANCIES TO THE ARCHITECT FOR DECISION BEFORE PRECEDING WITH WORK.

Client: **JARRA PROPERTY**
Project Name: **BYFORD CHILDCARE** Job Number: **2106**
Address: **GRANFELL WAY, BYFORD**

Drawing Title: FENCE ELEVATIONS		
Drawn by: Author	Checked by: Checker	Scale @ A3 As indicated Drawing Number: A1.05
Revision Date: 16.06.2021	Revision: D	

Ordinary Council Meeting - 13 December 2021