



**SITE PLAN** SCALE 1:200 @ A2

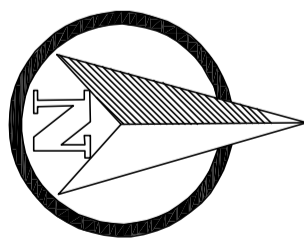


REV No.	DETAILS	BY	DATE
1	GENERAL REVISIONS	SFH	1-6-20
0	ISSUED FOR CLIENT APPROVAL / DA	SFH	29-5-20

  
**HARVEY CONSTRUCTION WA**  
 -MAKING BUILDING WORK BETTER-  
 PO BOX 160 KINGSWAY WA 6065  
 PH: 0408 469 737  
 EMAIL: sean.harvey@harveyconstruction.com.au

TITLE <b>MUNDIJONG HOTEL/TAVERN</b>			
SHEET SITE PLAN			
ADDRESS LOT 5 & 6 PATERONS ST MUNDIJONG WA			
DATE MAY 2020	DRG No. <b>A01</b>	REVISION <b>1</b>	
SCALE AS SHOWN	SHEET No. 1 OF 1		

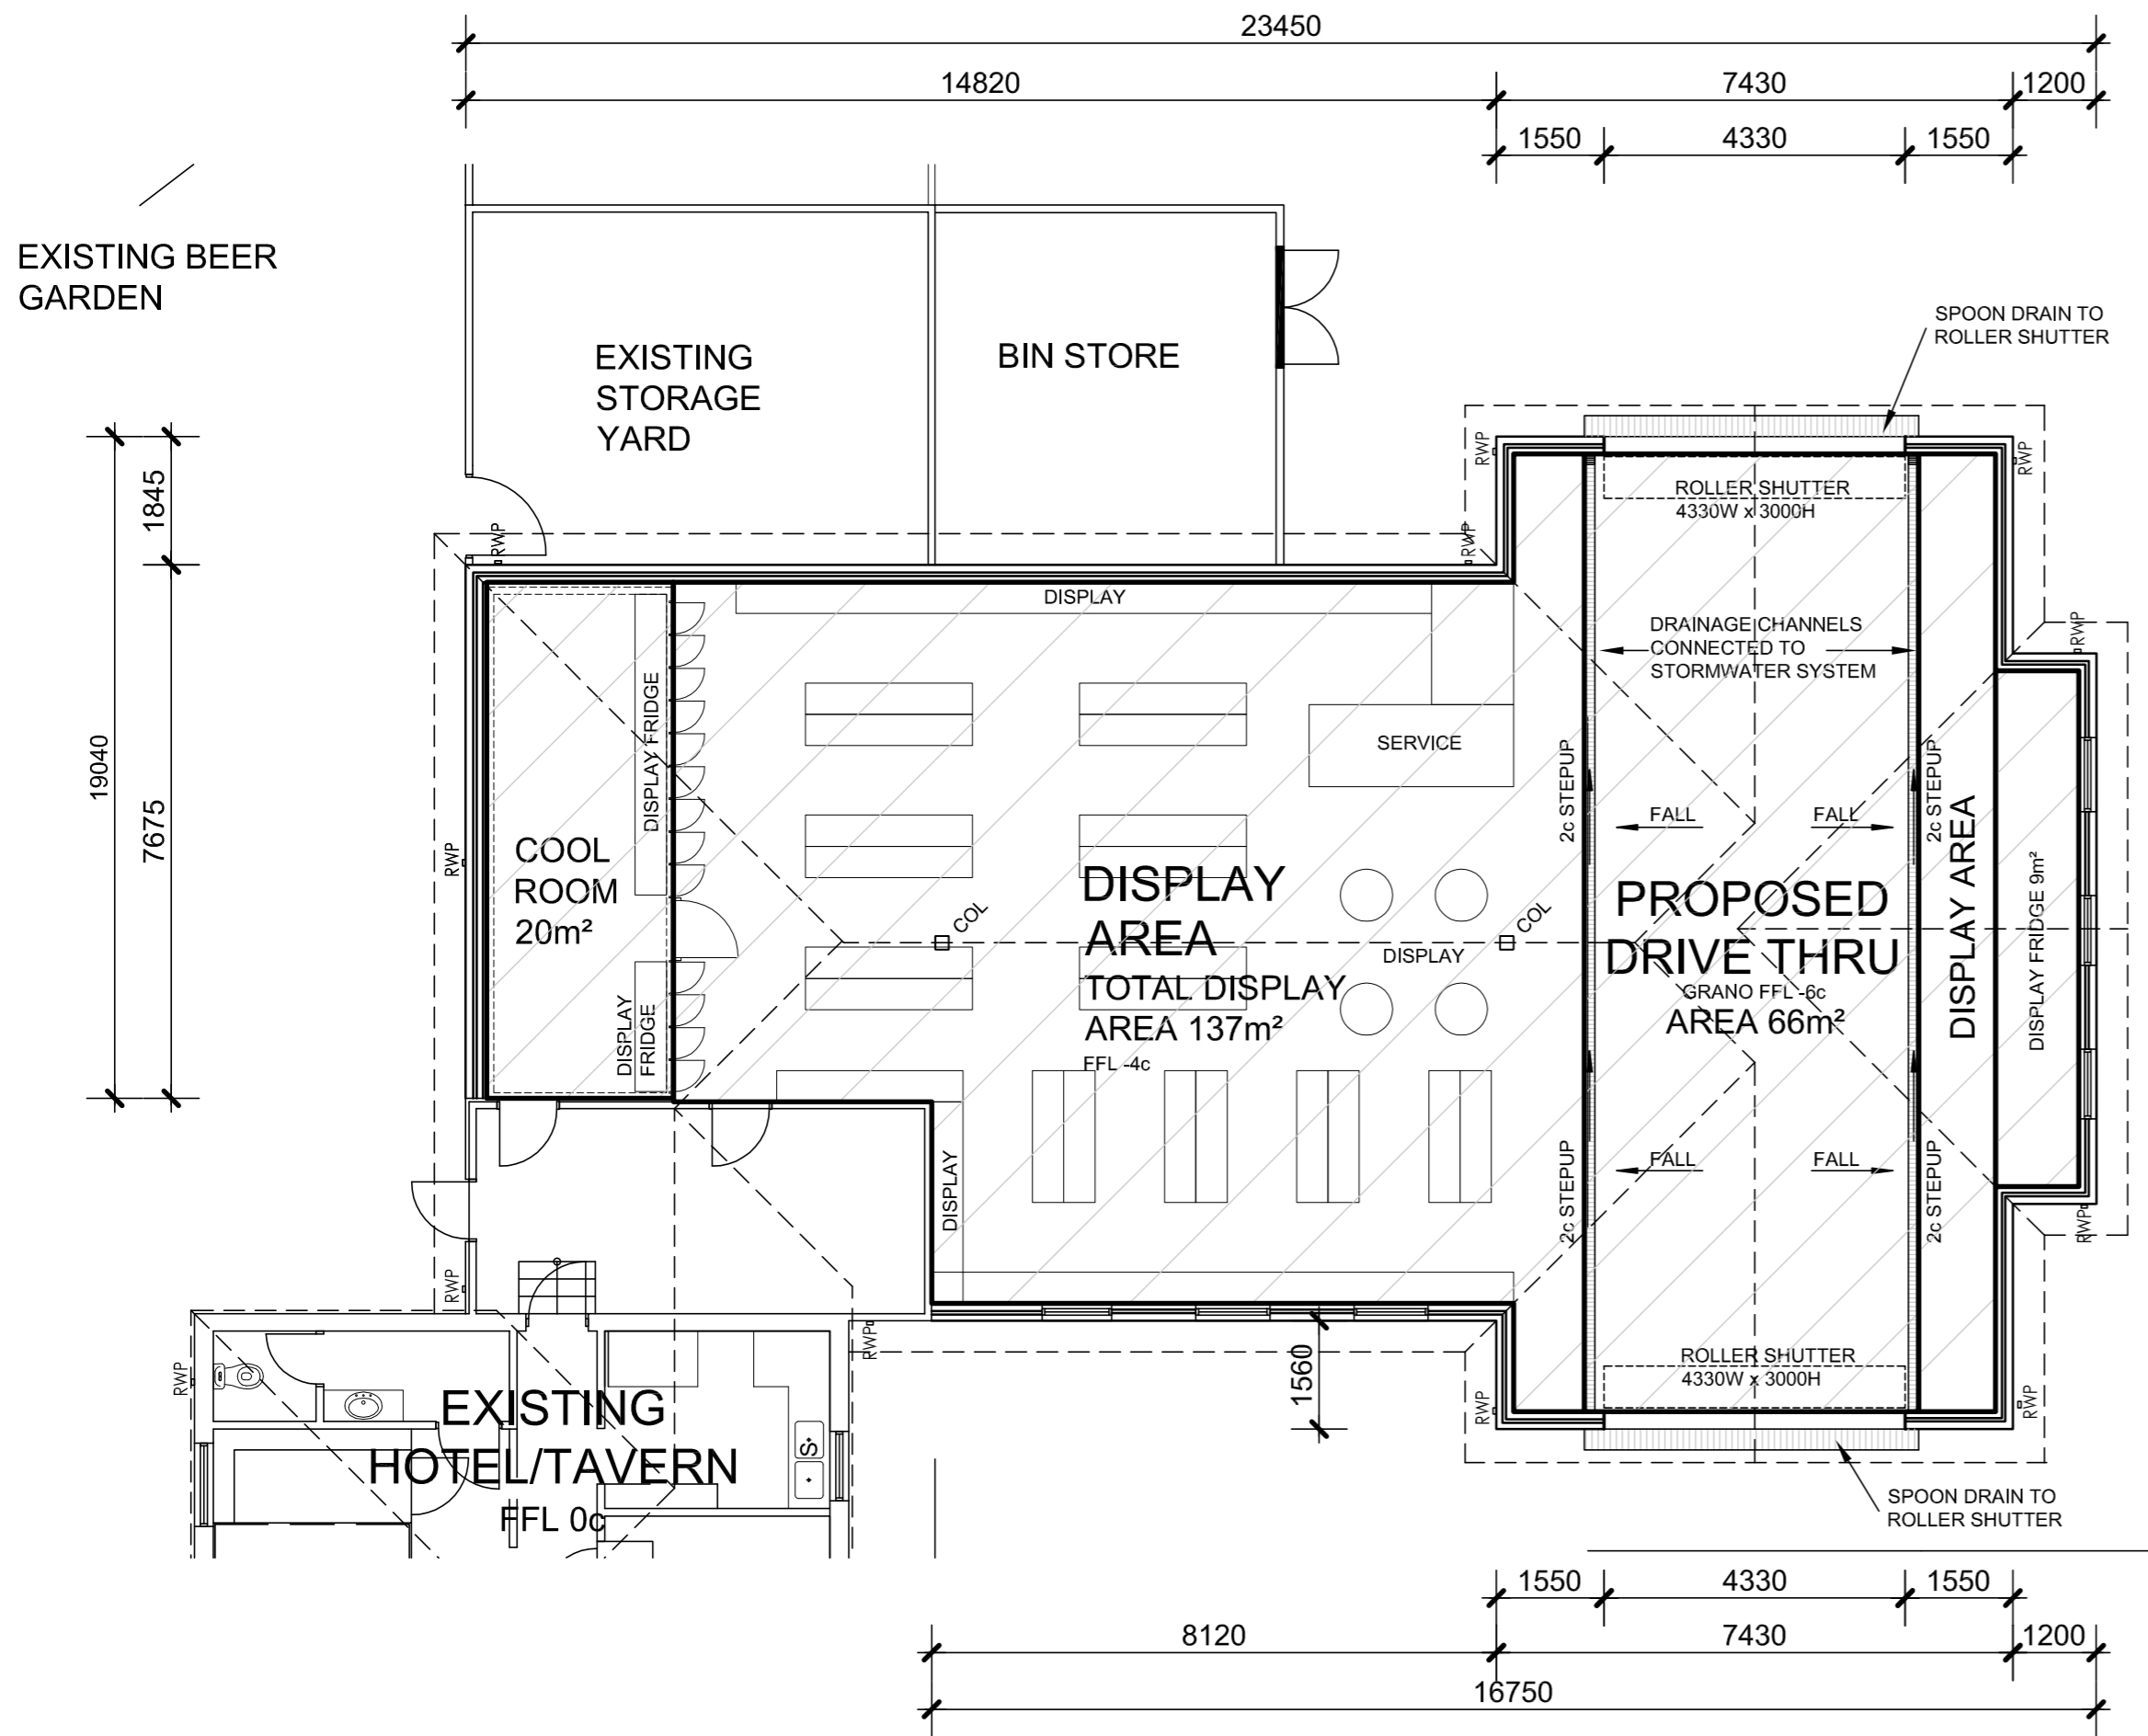

PROPOSED FLOOR PLAN SCALE 1:100 @ A2

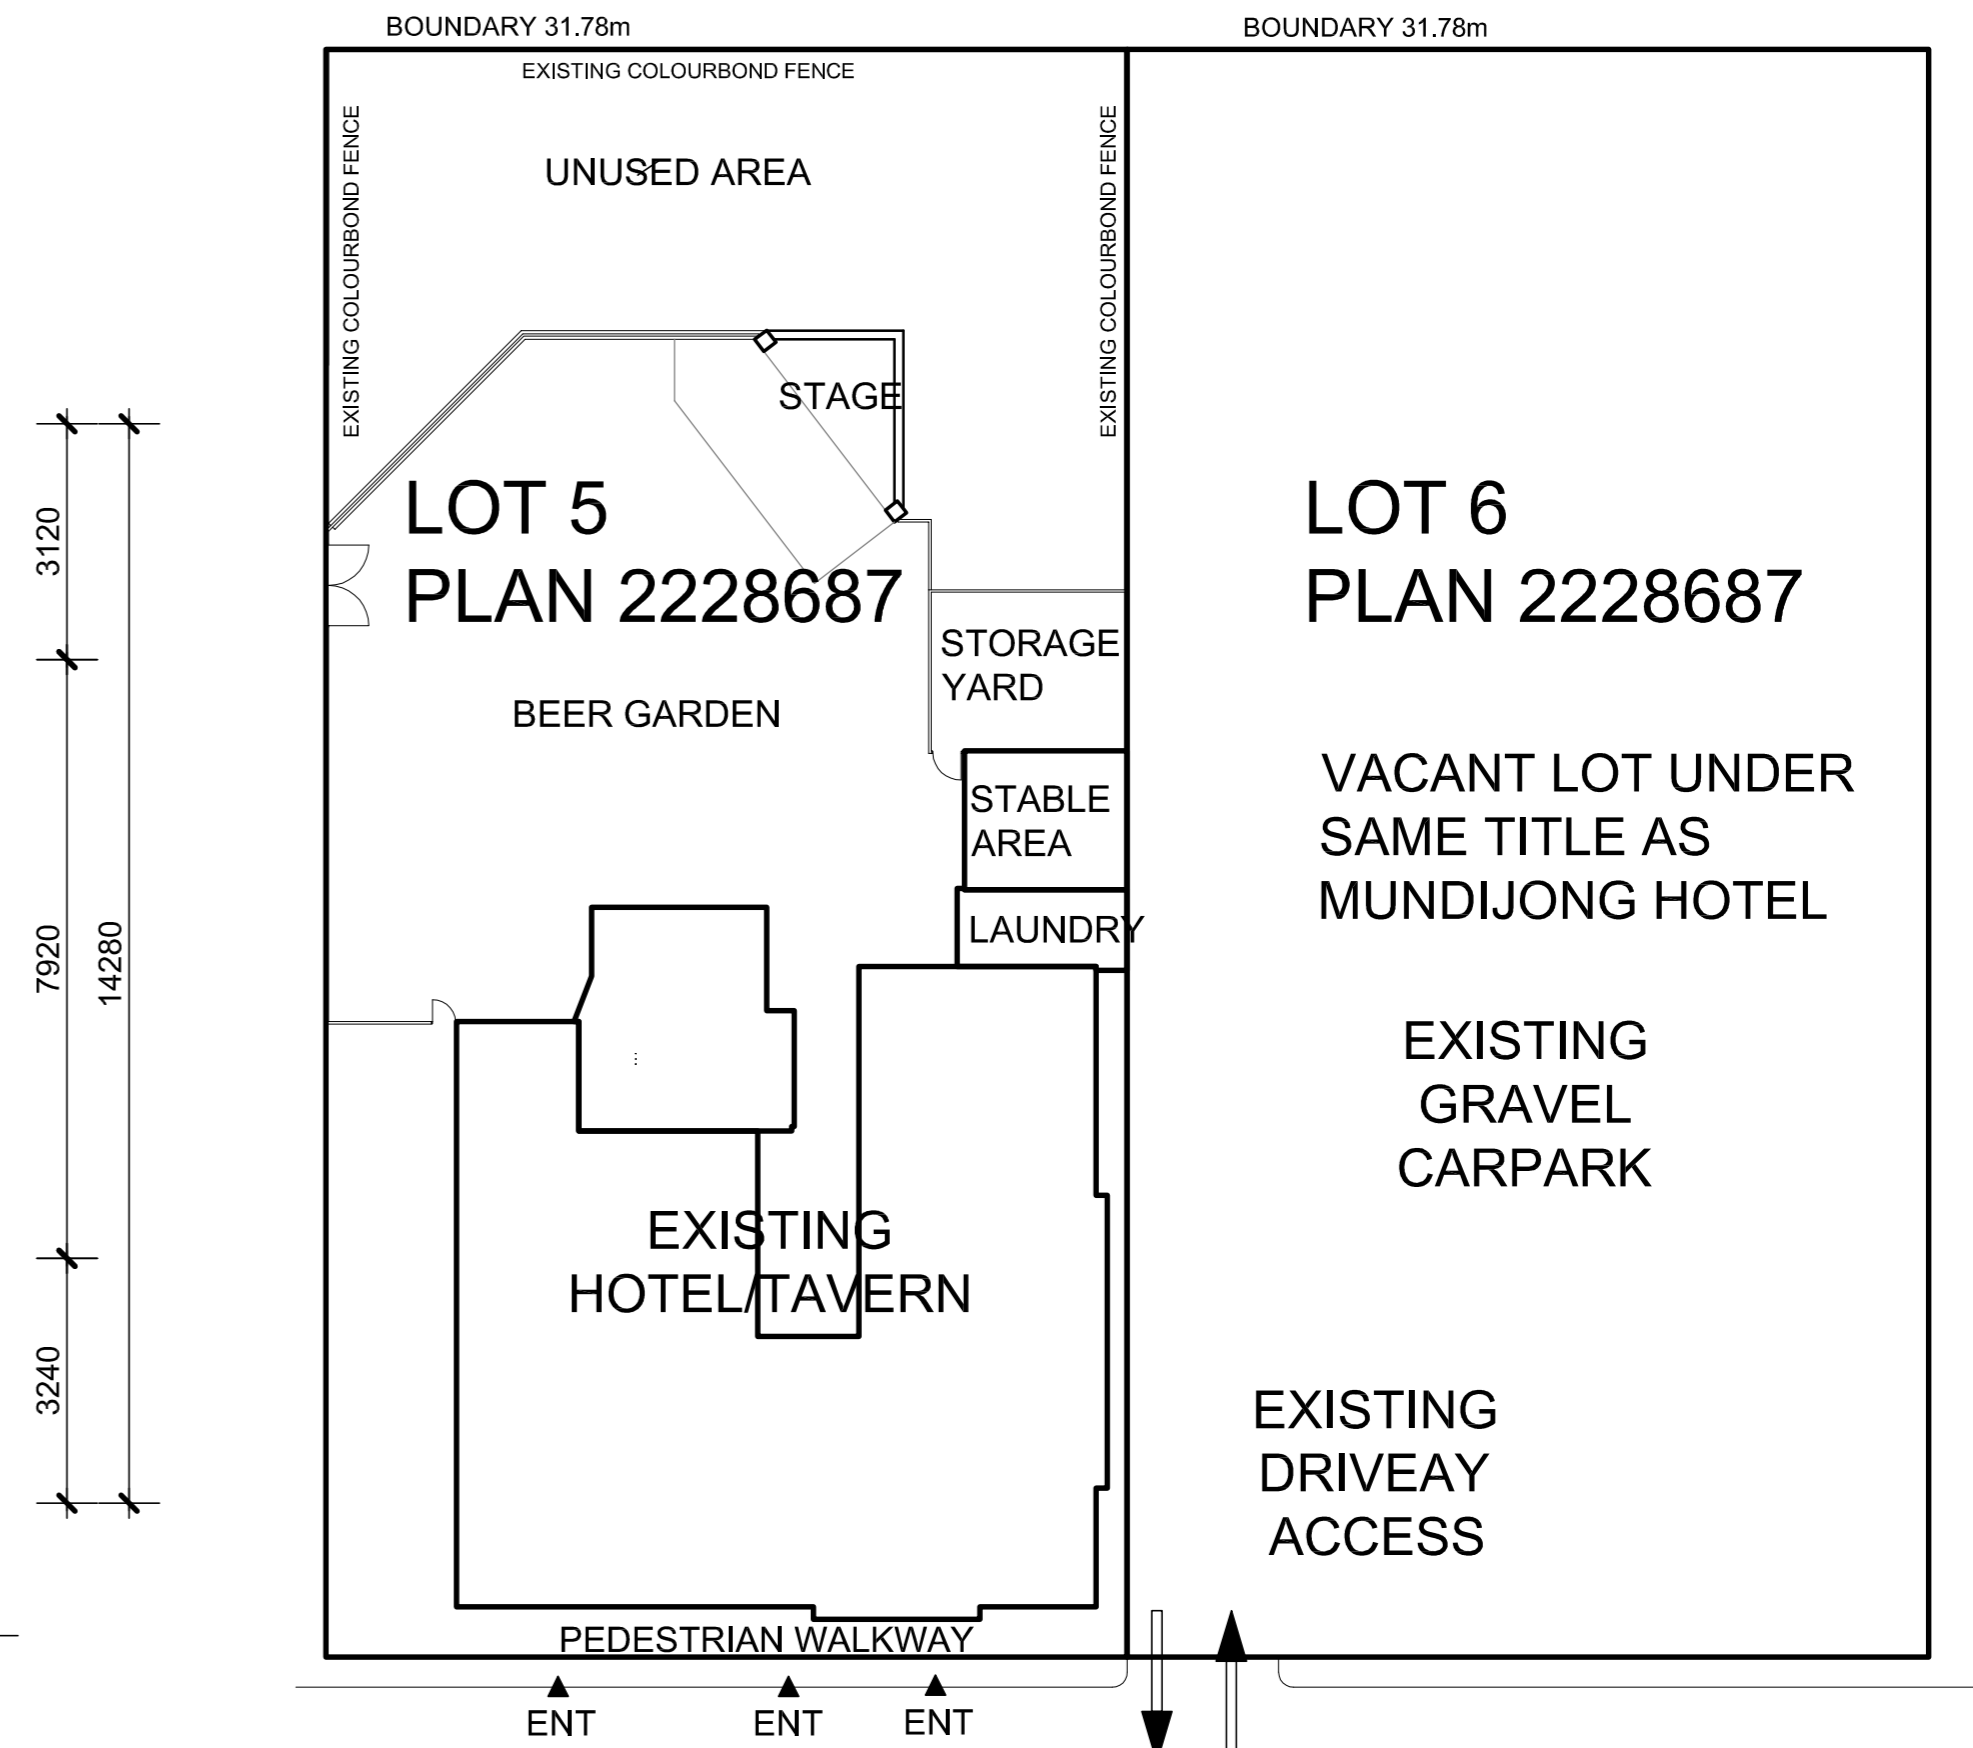


EXISTING SITE LAYOUT SCALE 1:100 @ A2

REV No.	DETAILS	BY	DATE
1	GENERAL REVISIONS	SFH	1-6-20
0	ISSUED FOR CLIENT APPROVAL / DA	SFH	29-5-20



  
**HARVEY**
  
**CONSTRUCTION WA**
  
 -MAKING BUILDING WORK BETTER-

PO BOX 160 KINGSWAY WA 6065  
 PH: 0408 469 737  
 EMAIL: sean.harvey@harveyconstruction.com.au

TITLE			
MUNDIJONG HOTEL/TAVERN			
SHEET FLOOR PLAN / OVERALL EXIST SITE LAYOUT			
ADDRESS LOT 5 & 6 PATERONS ST MUNDIJONG WA			
DATE	MAY 2020	DRG No.	A02
SCALE	AS SHOWN	SHEET No.	1 OF 1
			REVISION <b>1.1</b>

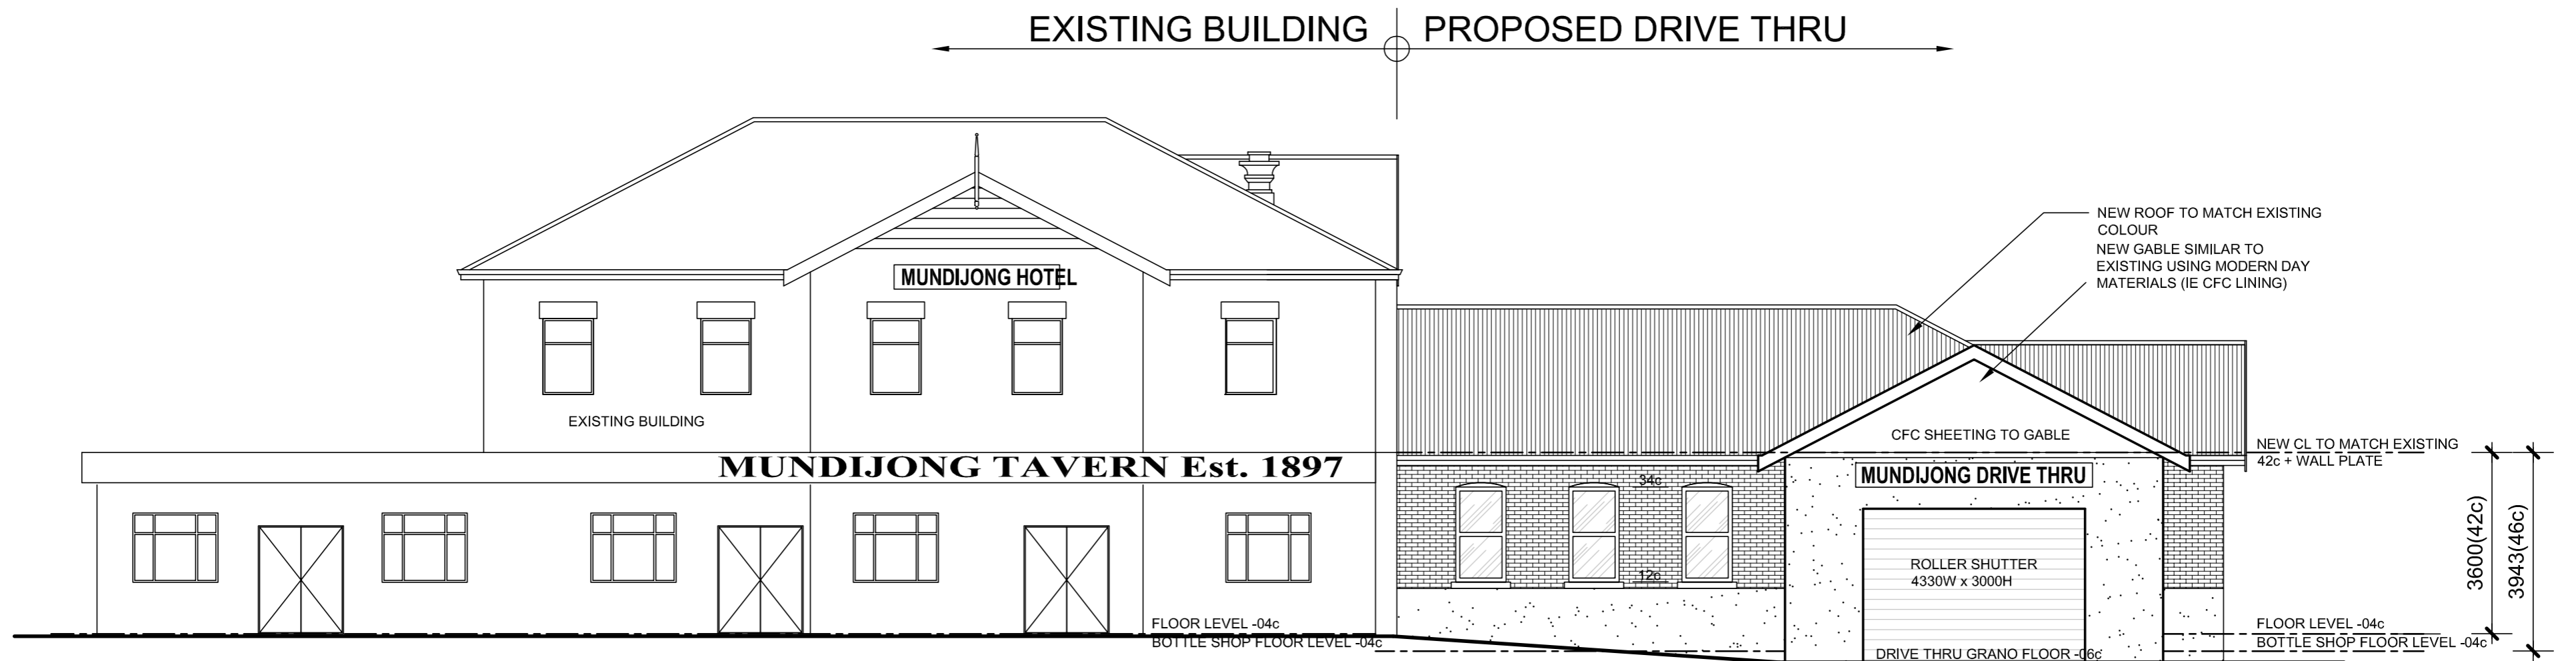

EAST (FRONT) ELEVATION TO PATERSON ST SCALE 1:100 @ A2

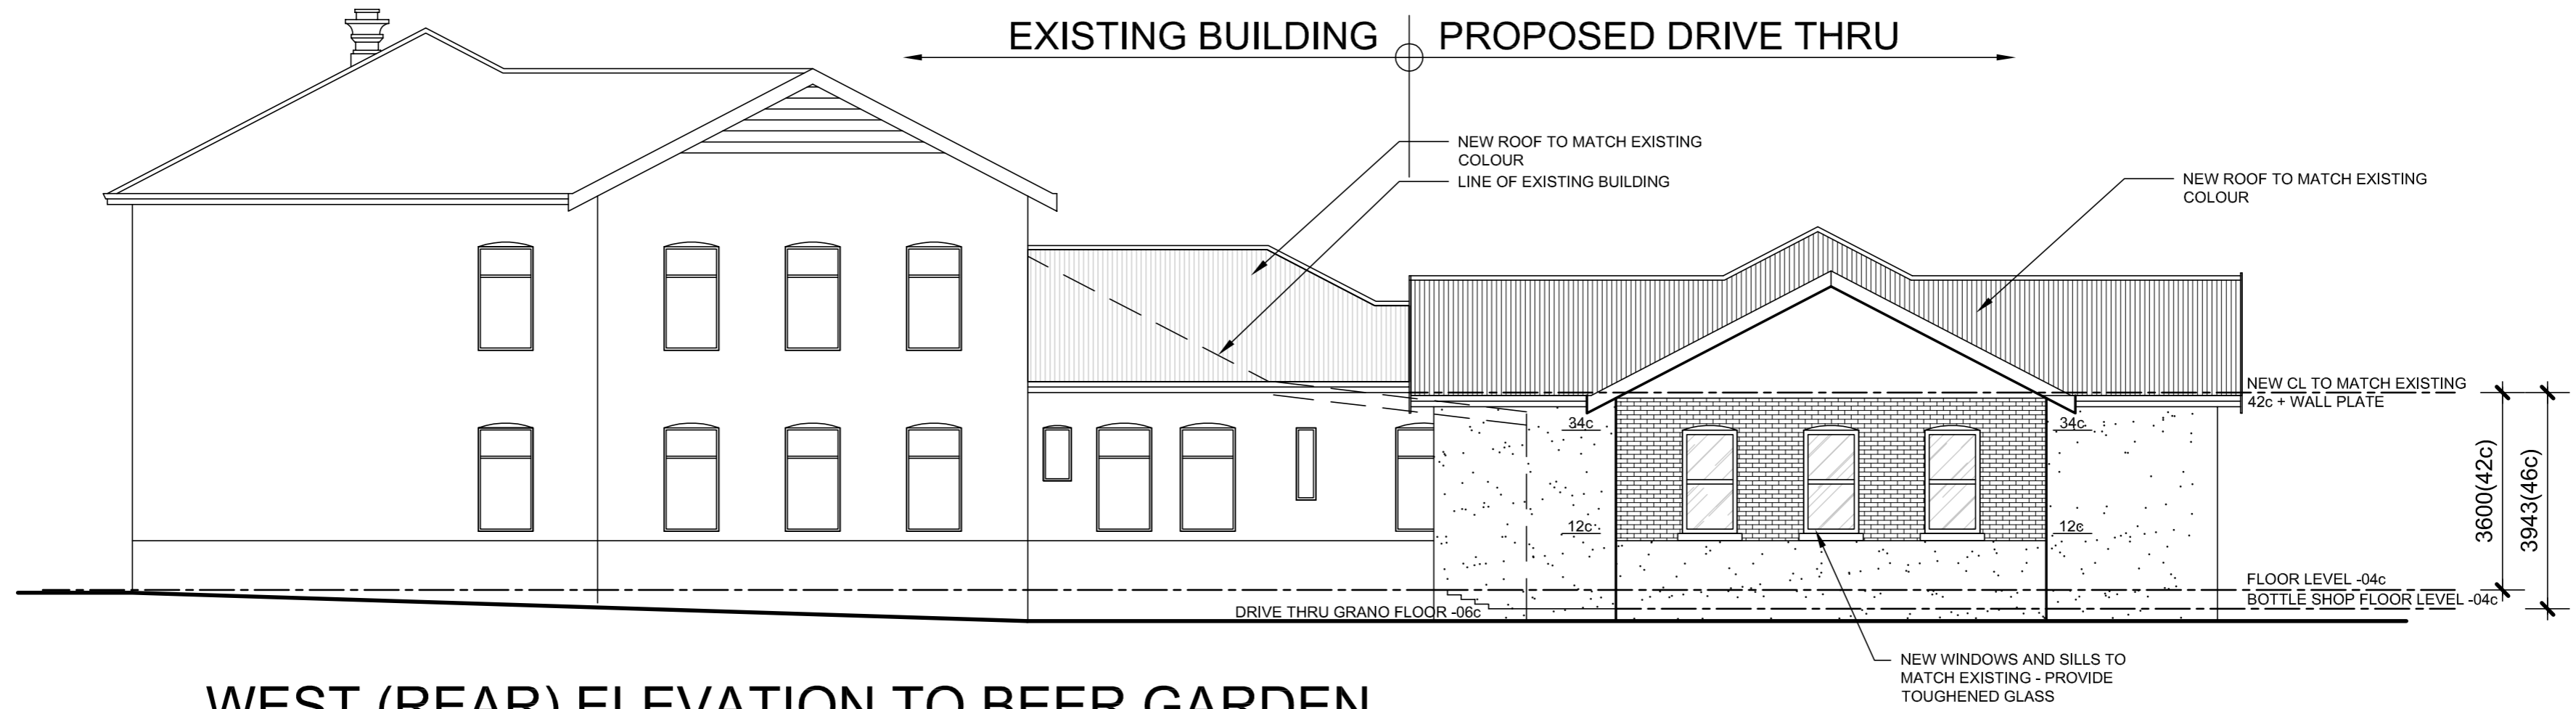


WEST (REAR) ELEVATION TO BEER GARDEN SCALE 1:100 @ A2

REV No.	DETAILS	BY	DATE
1	GENERAL REVISIONS	SFH	2-6-20
0	ISSUED FOR CLIENT APPROVAL / DA	SFH	29-5-20


**HARVEY**  
CONSTRUCTION WA  
-MAKING BUILDING WORK BETTER-

PO BOX 160 KINGSWAY WA 6065  
PH: 0408 469 737  
EMAIL: sean.harvey@harveyconstruction.com.au

TITLE		<b>MUNDIJONG HOTEL/TAVERN</b>	
SHEET		ELEVATIONS	
ADDRESS		LOT 5 & 6 PATERONS ST MUNDIJONG WA	
DATE	MAY 2020	DRG No.	<b>A03</b>
SCALE	AS SHOWN	SHEET No.	1 OF 1
			<b>1</b>

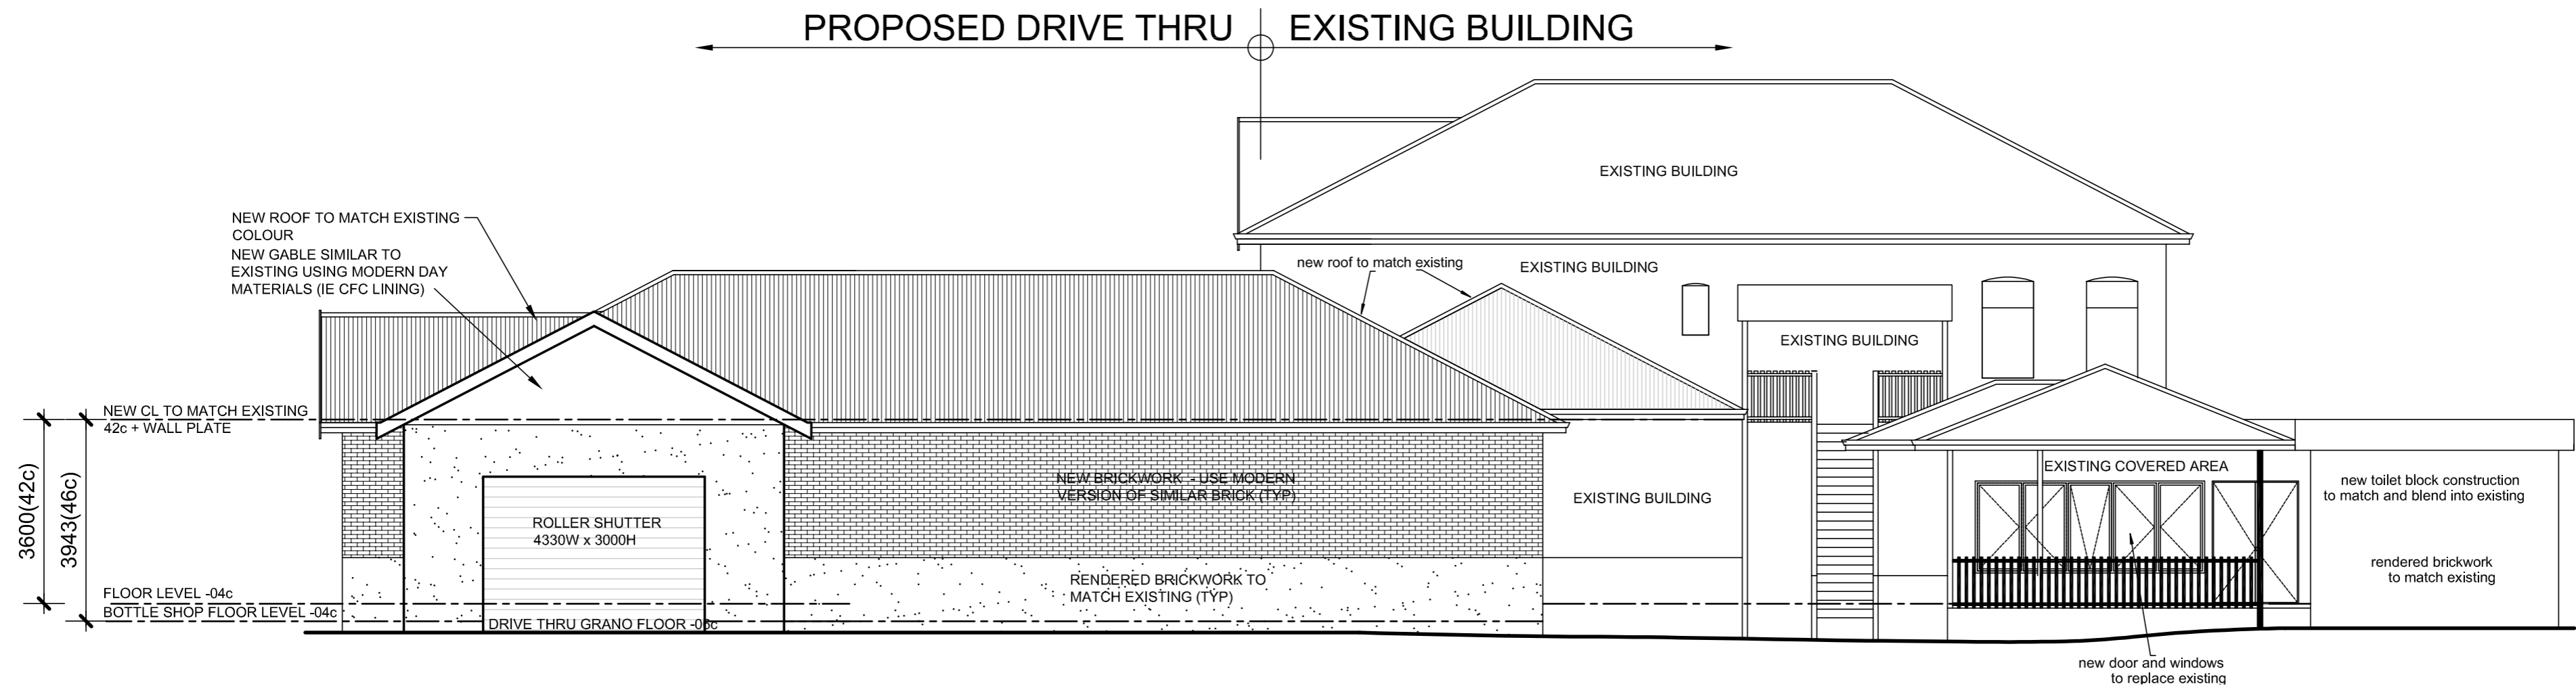

WEST (REAR) ELEVATION TO BEER GARDEN SCALE 1:100 @ A2

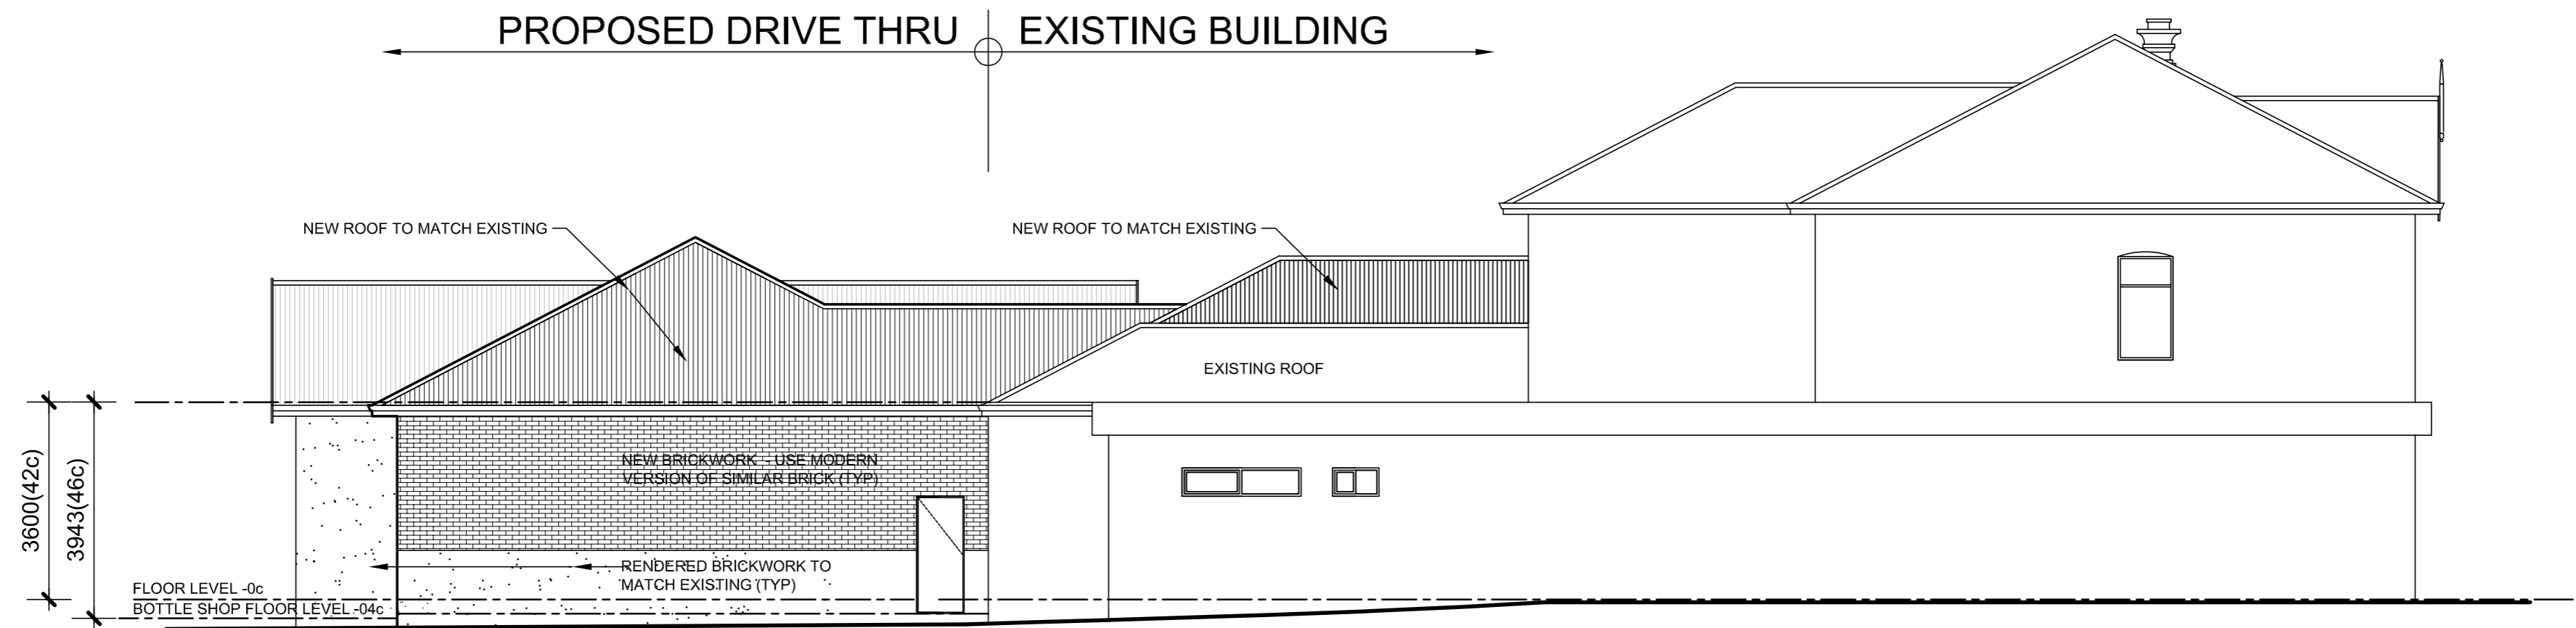

WEST (REAR) ELEVATION TO BEER GARDEN SCALE 1:100 @ A2

REV No.	DETAILS	BY	DATE
1	GENERAL REVISIONS	SFH	2-6-20
0	ISSUED FOR CLIENT APPROVAL / DA	SFH	29-5-20

**HARVEY**  
CONSTRUCTION WA  
-MAKING BUILDING WORK BETTER-

PO BOX 160 KINGSWAY WA 6065  
PH: 0408 469 737  
EMAIL: sean.harvey@harveyconstruction.com.au

TITLE		<b>MUNDIJONG HOTEL/TAVERN</b>	
SHEET		ELEVATIONS	
ADDRESS		LOT 5 & 6 PATERONS ST MUNDIJONG WA	
DATE	MAY 2020	DRG No.	<b>A04</b>
SCALE	AS SHOWN	SHEET No.	1 OF 1
			REVISION <b>1</b>