


CLIENT: D & J LAMONT		STAGE: Working Drawings	DATE: 06/02/2022	SHEET No.
REV:	DATE:	DESCRIPTION:	DWG: Site Plan	SCALE: 1:200
			ADDRESS: Lot 822 (#9) Kingsbury Drive Jarrahdale, 6124	<b>1</b> OF 2


ALL DRAWING, PLANS AND DESIGNS ARE SUBJECT TO COPYRIGHT AND ANY ATTEMPT OR ACTUAL INFRINGEMENT BY USING, REPRODUCING OR COPY THE SAME WHOLLY OR IN PART WITHOUT WRITTEN PERMISSION FROM THE DESIGNER WILL RESULT IN LEGAL PROCEEDINGS.




**ROOFING NOTE**  
 DOWNPIPES AND SLOTTED GUTTERS TO COMPLY WITH AS2179.1 FOR METAL, AS1273 FOR UPVC

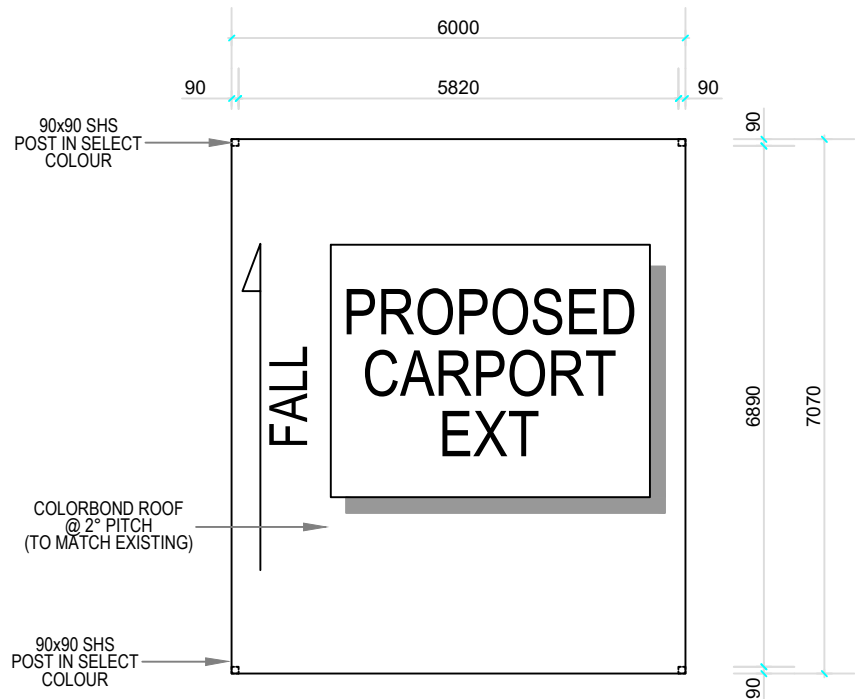


**CARPORT PLAN**  
 SCALE: 1:100

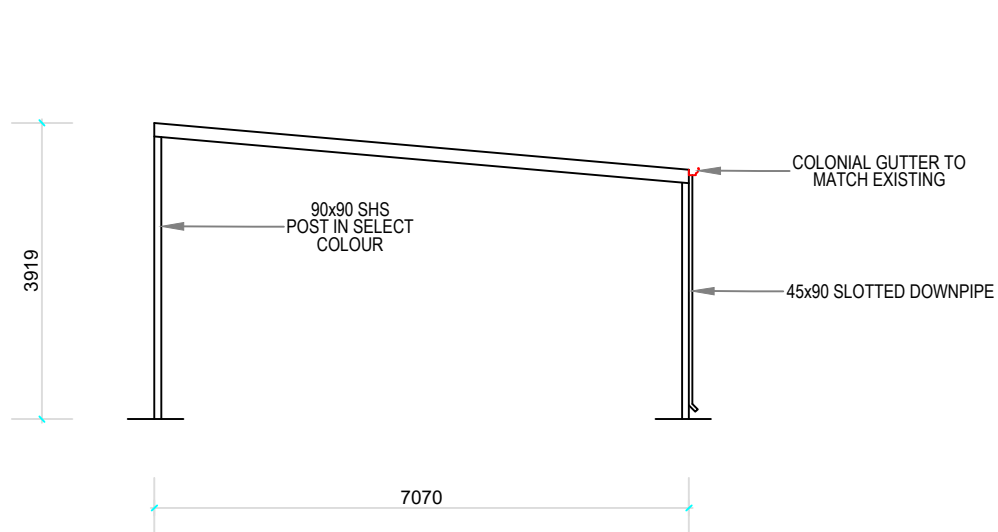

**E1 - FRONT ELEVATION**  
 SCALE: 1:100

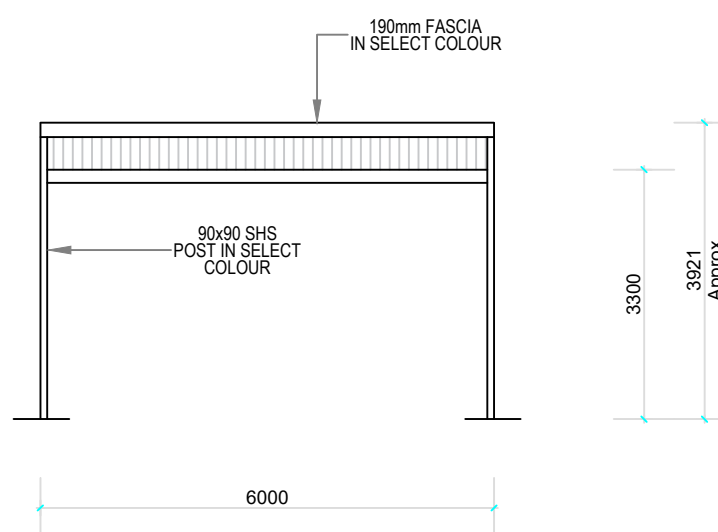

**E2 - LEFT ELEVATION**  
 SCALE: 1:100

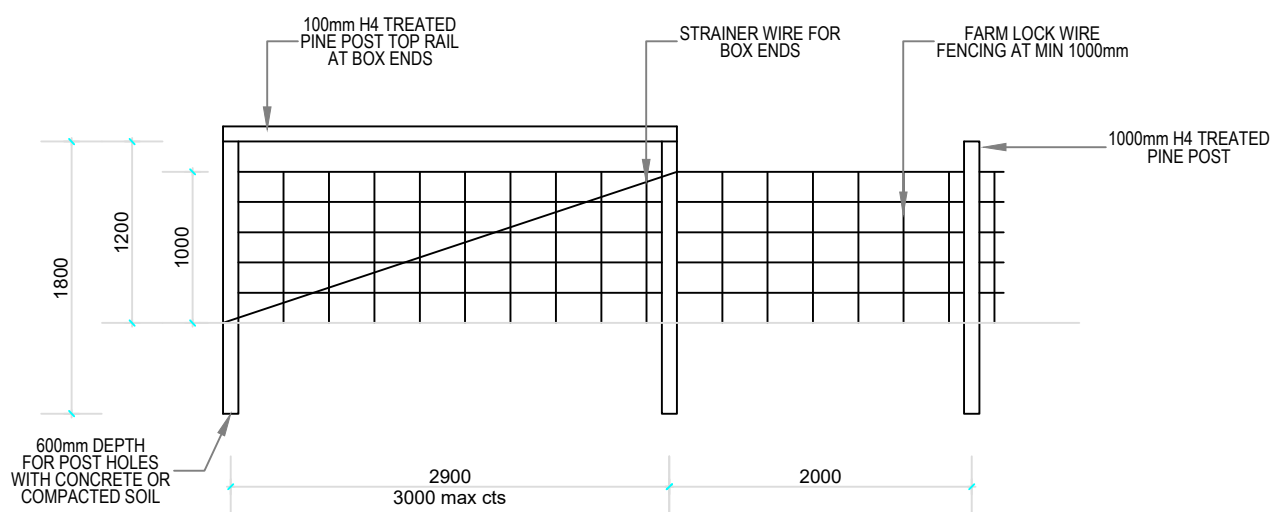

**TYPICAL FENCE DETAIL**  
 SCALE: 1:50

CLIENT: D & J LAMONT		STAGE: WORKING DRAWINGS	DATE: 06/02/2023	SHEET No. <b>2</b> OF 2
REV.	DATE	DESCRIPTION	SCALE: NOTED	
		DWG: SECTIONS AND DETAILS		
		ADDRESS: Lot 822 (#9) Kingsbury Drive Jarrahdale, 6124		
ALL DRAWING, PLANS AND DESIGNS ARE SUBJECT TO COPYRIGHT AND ANY ATTEMPT OR ACTUAL INFRINGEMENT BY USING, REPRODUCING OR COPY THE SAME WHOLLY OR IN PART WITHOUT WRITTEN PERMISSION FROM THE DESIGNER WILL RESULT IN LEGAL PROCEEDINGS.				