



LAND USES:

- LIGHT INDUSTRY
- WAREHOUSE
- RECREATION-PRIVATE

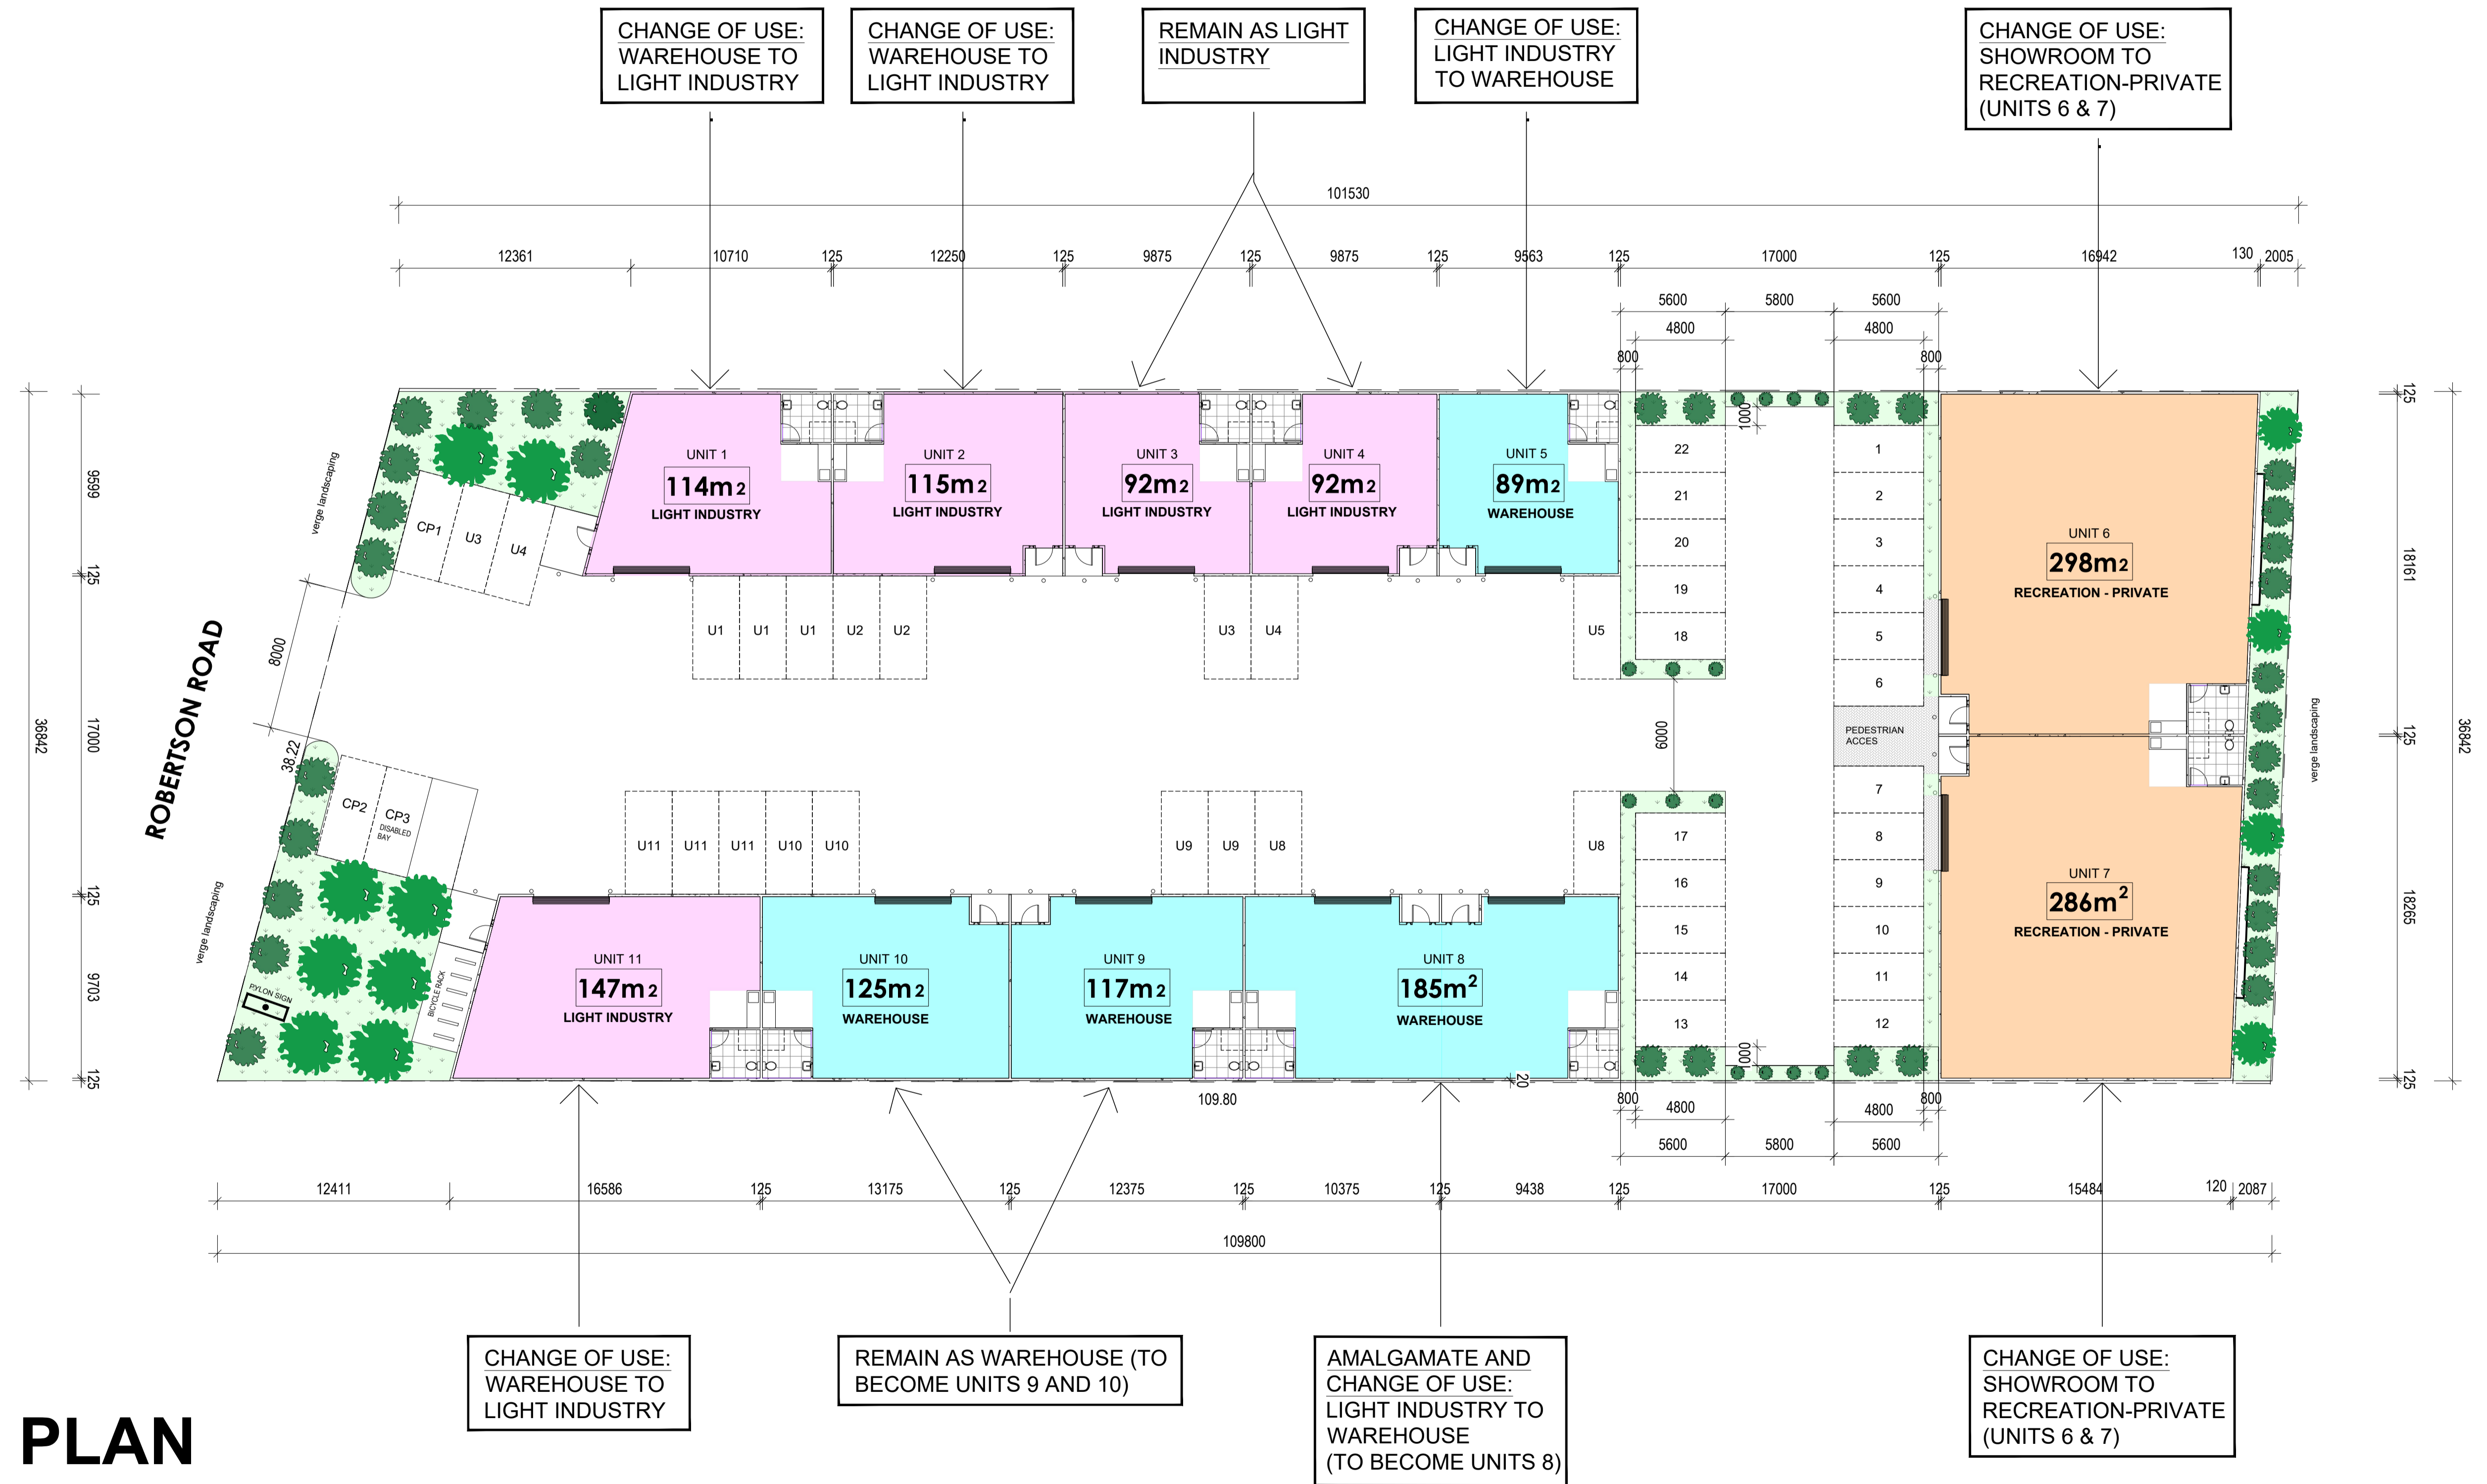

FLOOR PLAN
SCALE 1:200 @ A1

128 SOUTH WESTERN HWY. BYFORD 6122	MIXED USE COMMERCIAL DEVELOPMENT	  <p style="font-size: 8px; margin-top: 5px;">PARSONS MANAGEMENT GROUP PO BOX 189 SOUTH FREMANTLE WA 6162 9430 4344 9430 4455</p>	DATE: 21/07/2023 DRAWN BY: MAE. E CHECKED BY: TONY.W	A101
------------------------------------	----------------------------------	---	--	------

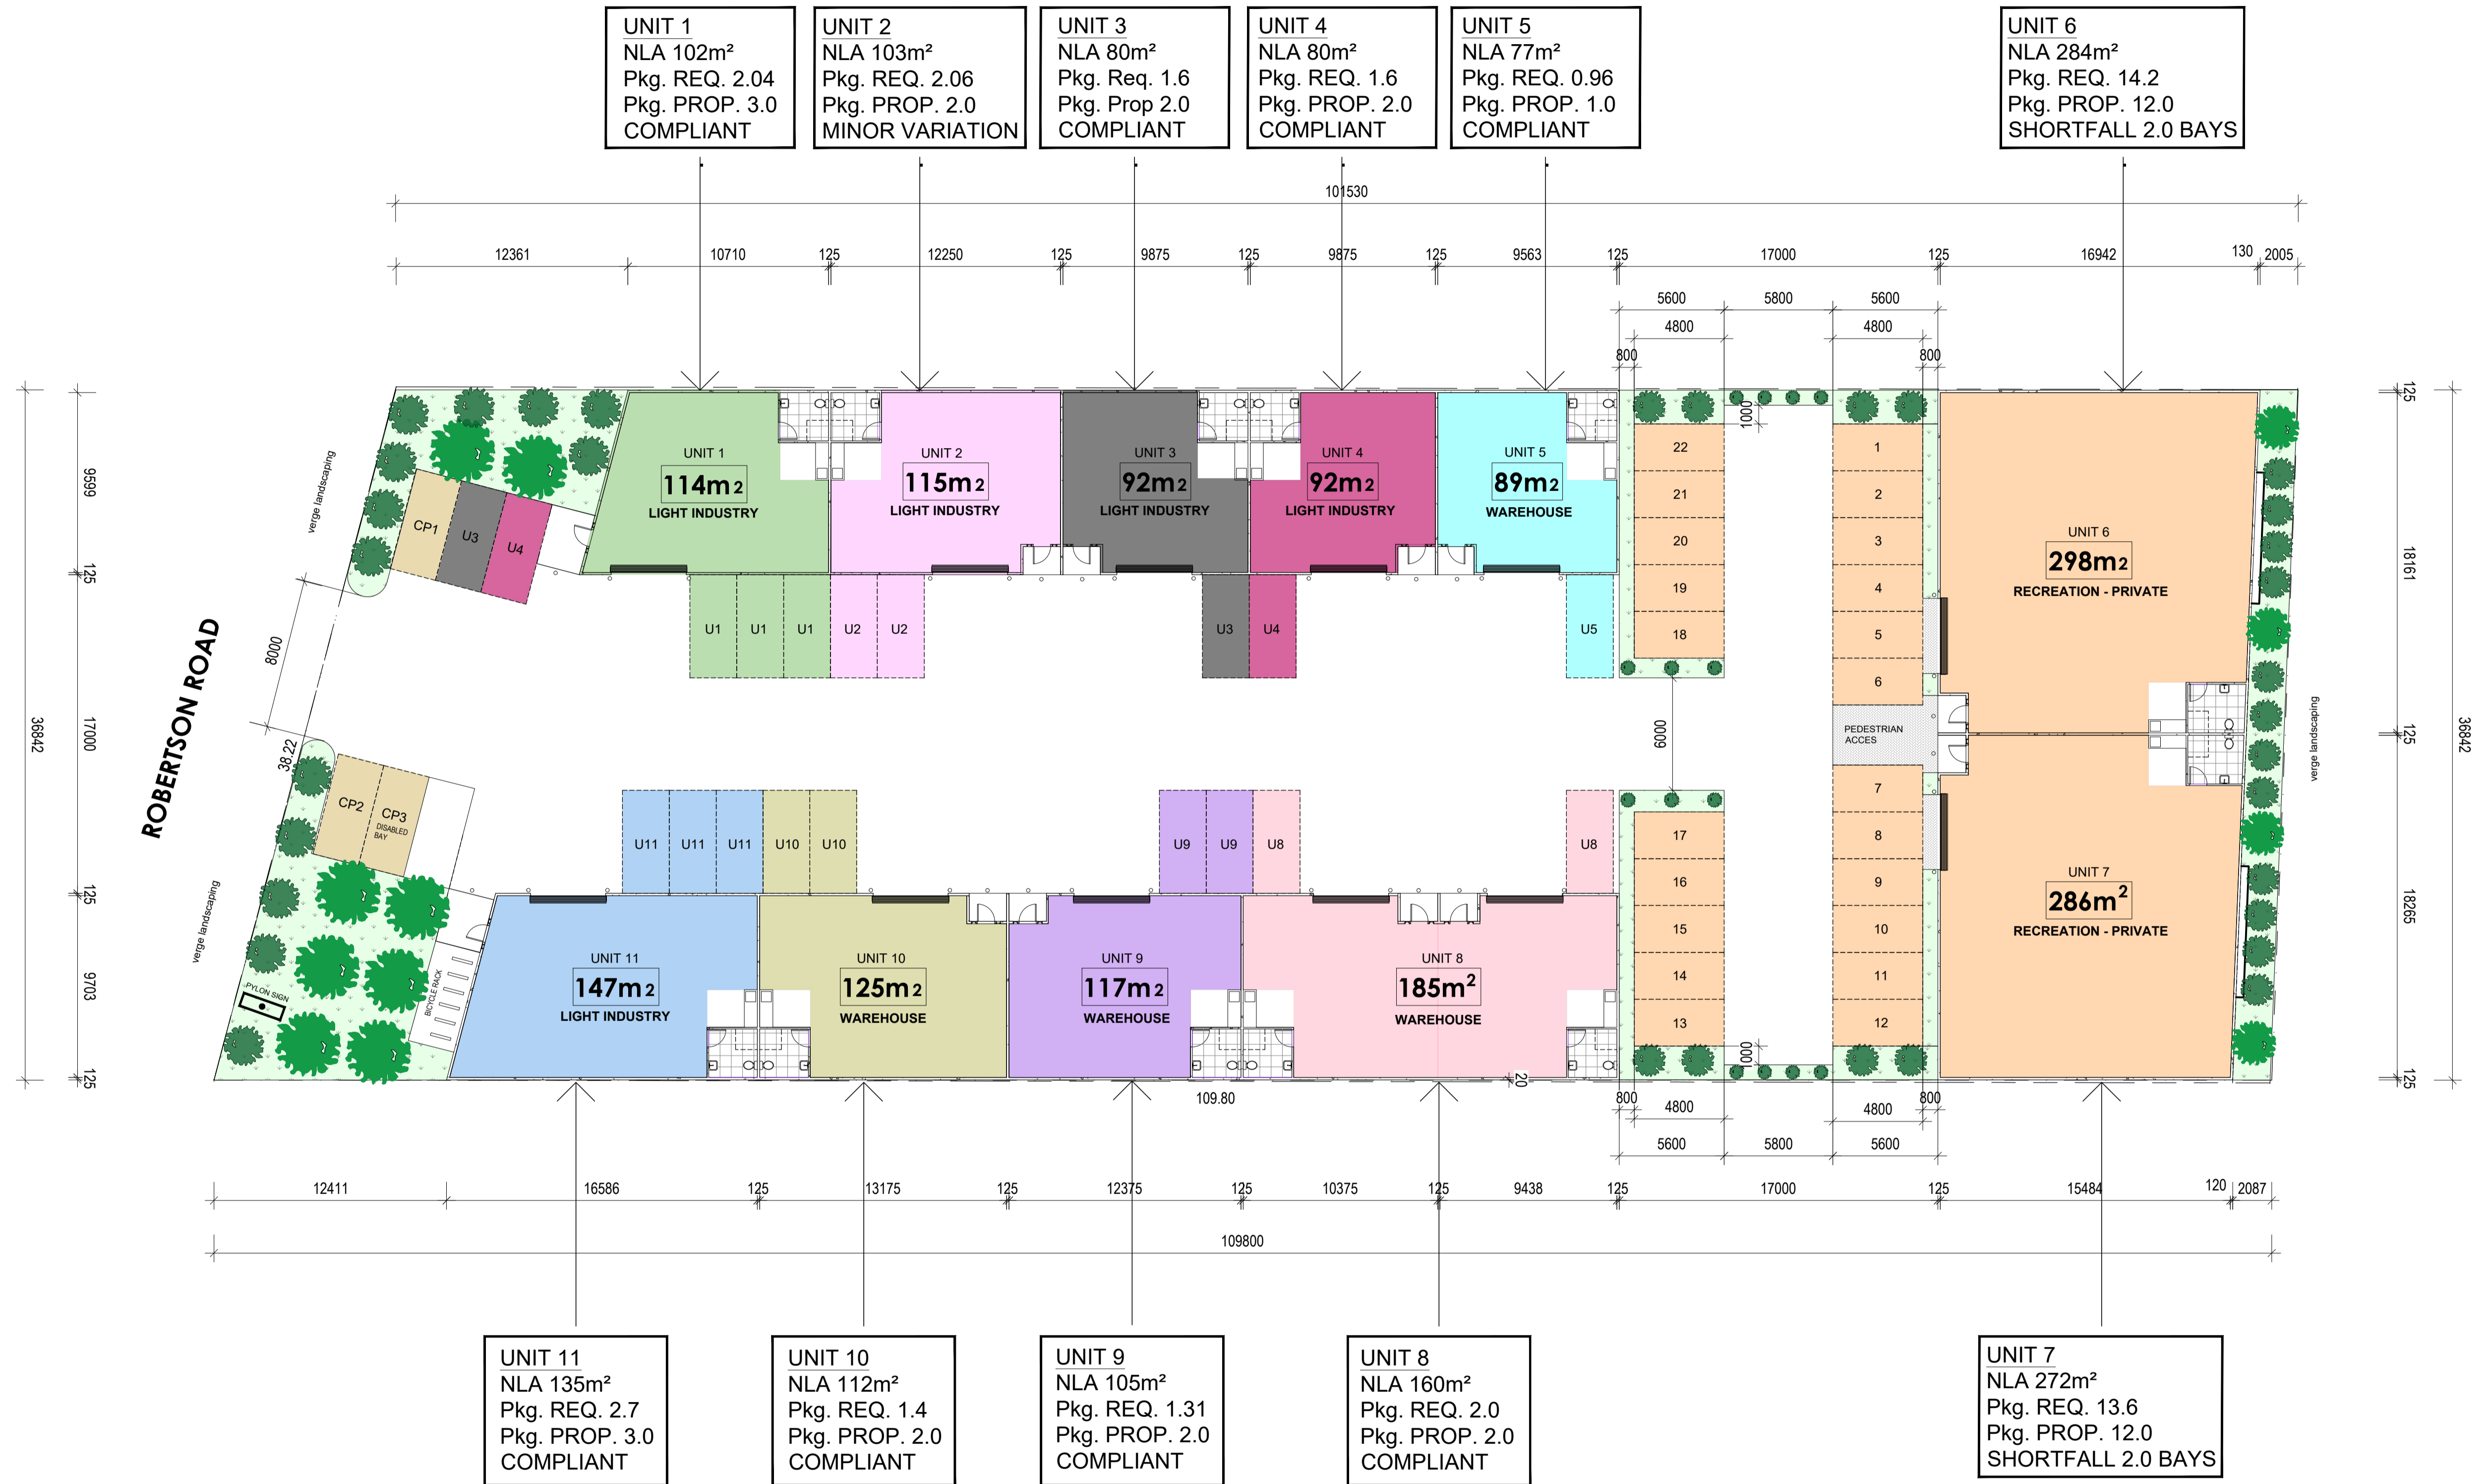

CAR PARKING

SCALE 1:200 @ A1

128 SOUTH WESTERN HWY. BYFORD 6122

MIXED USE COMMERCIAL DEVELOPMENT



DATE:	21/07/2023
DRAWN BY:	MAE. E
CHECKED BY:	TONY.W

A102