

Issue	Date	Amendment
A	OCT20	ISSUED FOR DEVELOPMENT APPROVAL


By	sgb drafting services
sgb	162 Smith Road Bullsbrook WA 6084 m 0400 508 585 p 08 9571 1847 e sgbdraftingservices@bigpond.com <i>architectural drafting and design service from concept to completion</i>

Project
PROPOSED SHED 508 KING STREET OLDBURY


 Planning Horizons
 Development Solutions
 Mobile: 0402 349 224
 Email: info@planninghorizonswa.com.au
 Web: www.planninghorizonswa.com.au

Title
SITE PLAN

Job No.	Date	Scale (@ A3)
	SEP20	1:500
Drawn	Drawing No.	Issue
	DA02	A

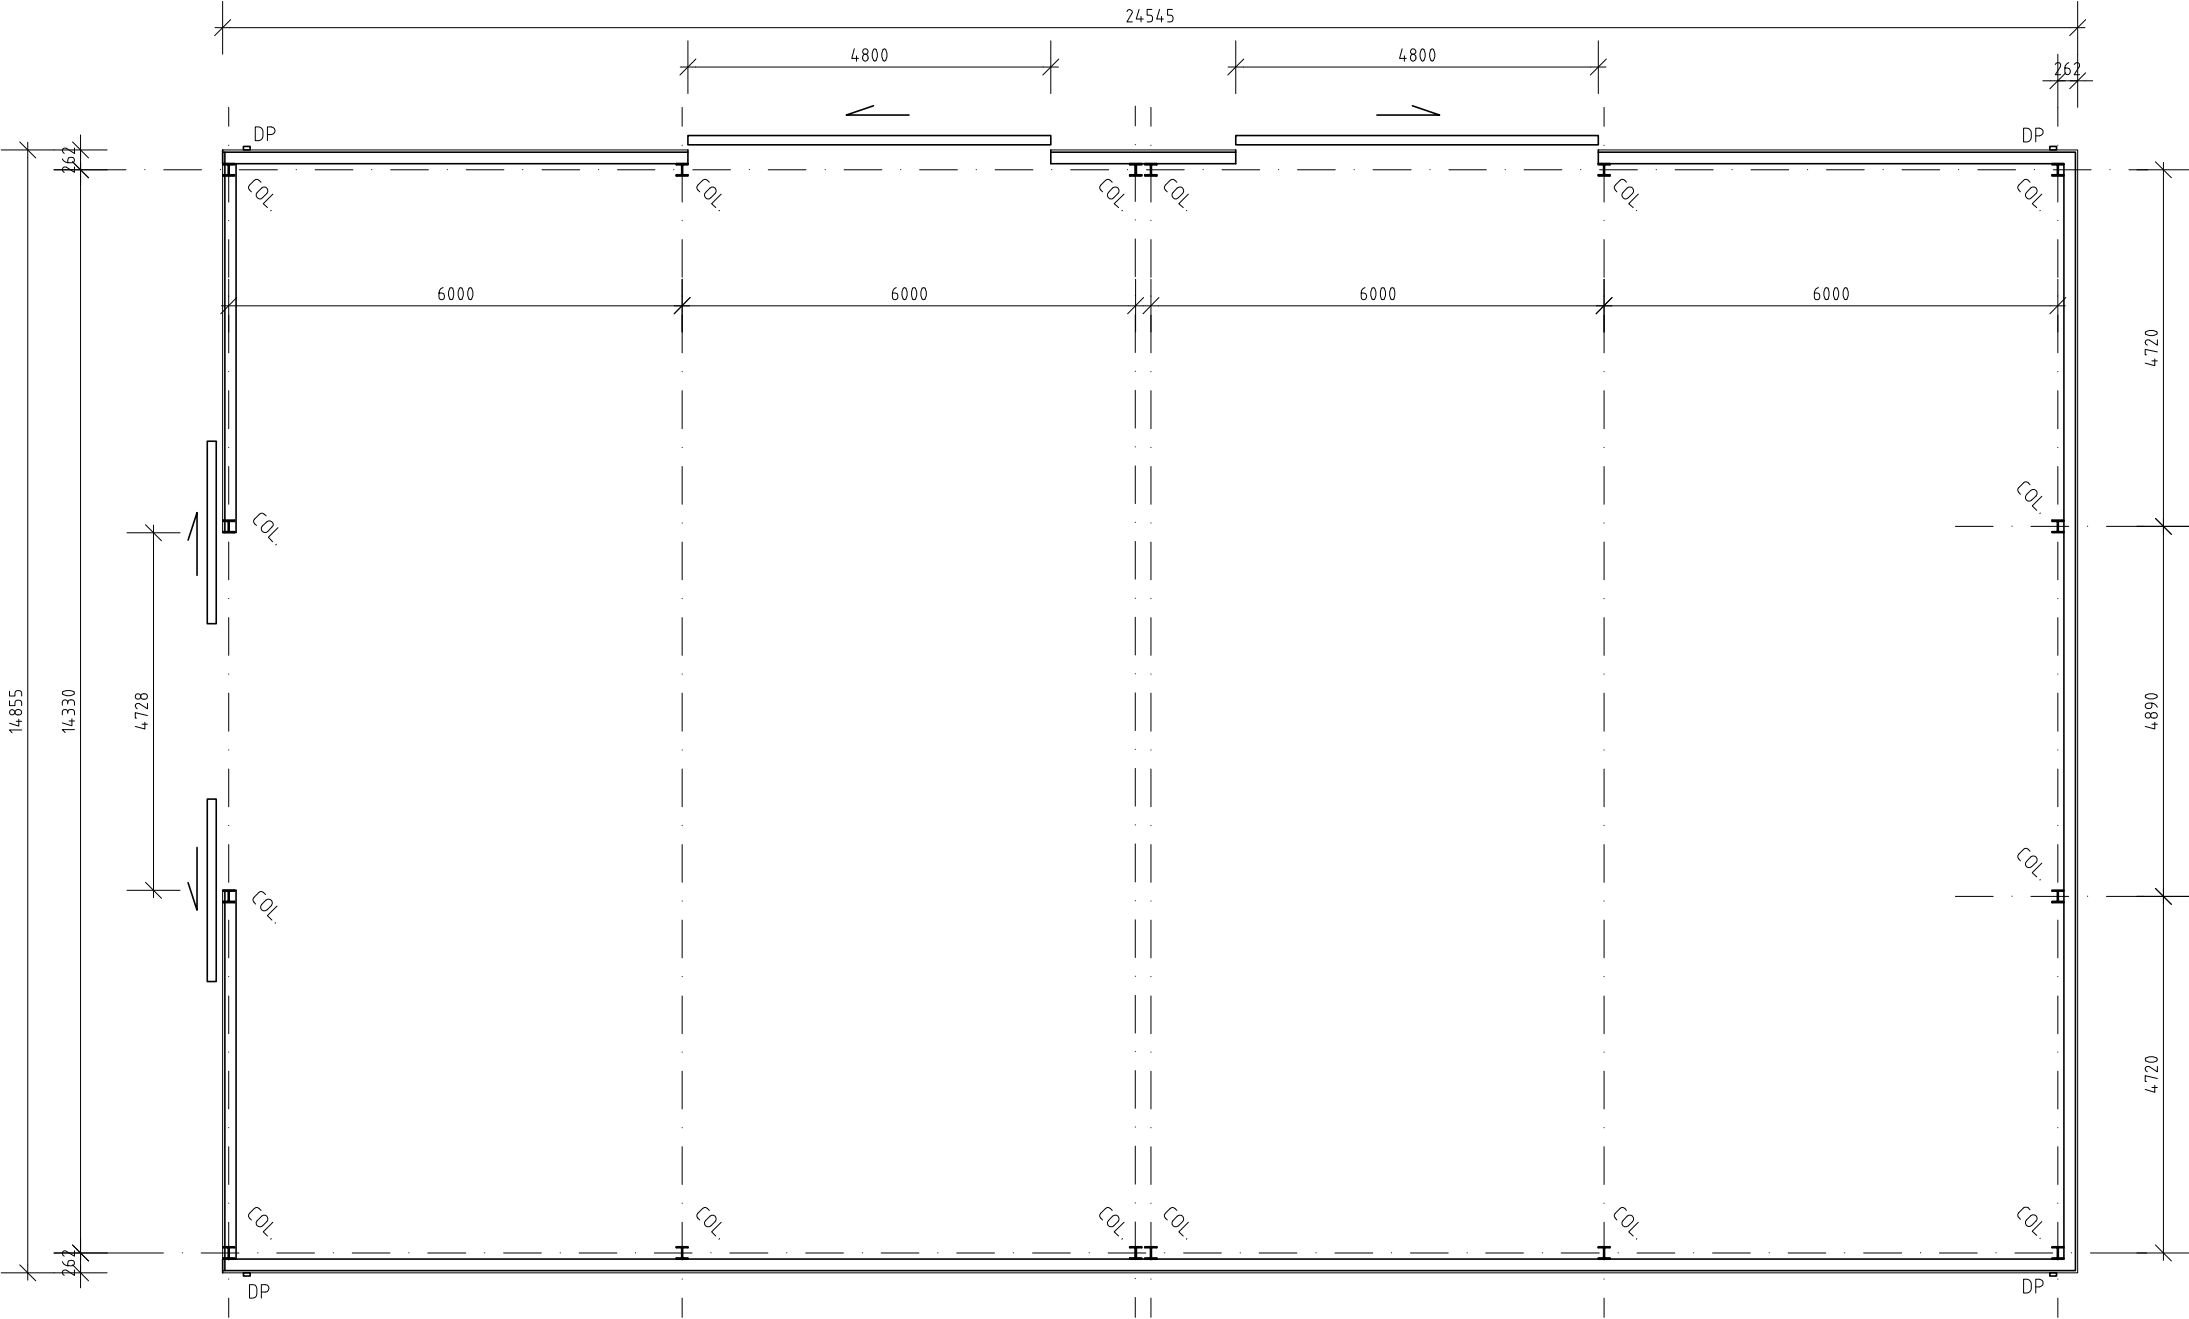

PLAN
SCALE 1:100

NOTE : REFER TO ENGINEERS DRAWINGS
FOR DETAILS OF ALL STEELWORK

Issue	Date	Amehdment
A	OCT20	ISSUED FOR DEVELOPMENT APPROVAL

By **sgb drafting services**

162 Smith Road
Bullsbrook WA 6084
m 0400 508 585
p 08 9571 1847
e sgbdraftingservices@bigpond.com

architectural drafting and design service from concept to completion

Project

**PROPOSED SHED
508 KING STREET
OLDBURY**


**Planning
Horizons**
Development Solutions

Mobile: 0402 349 224
Email: info@planninghorizonswa.com.au
Web: www.planninghorizonswa.com.au


Title

SHED PLAN


Job No.	Date	Scale (@ A3)
	SEP20	1:100
Drawn	Drawing No.	Issue
	DA03	A

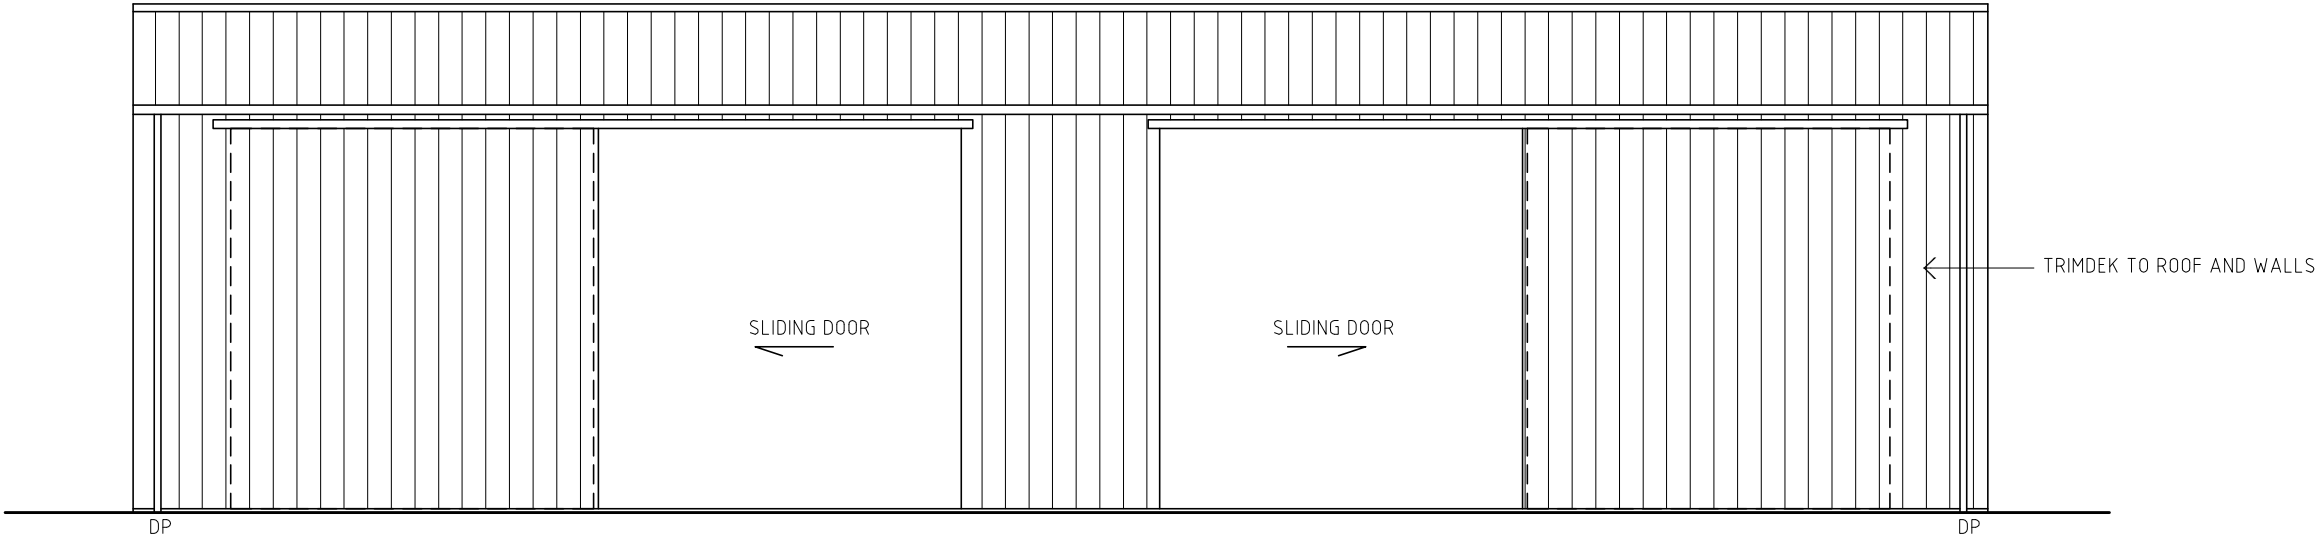


NORTH ELEVATION
1:100

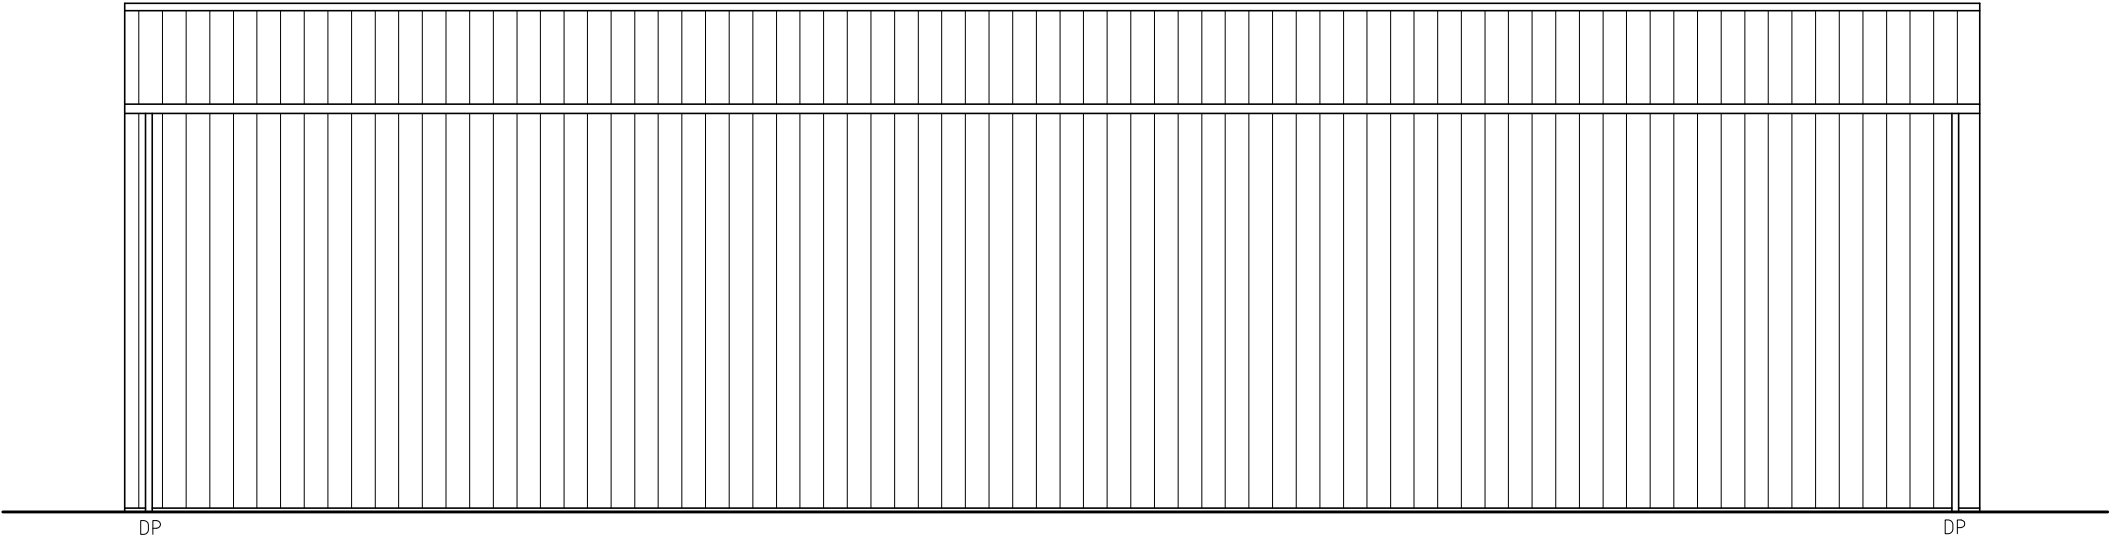

SOUTH ELEVATION
1:100

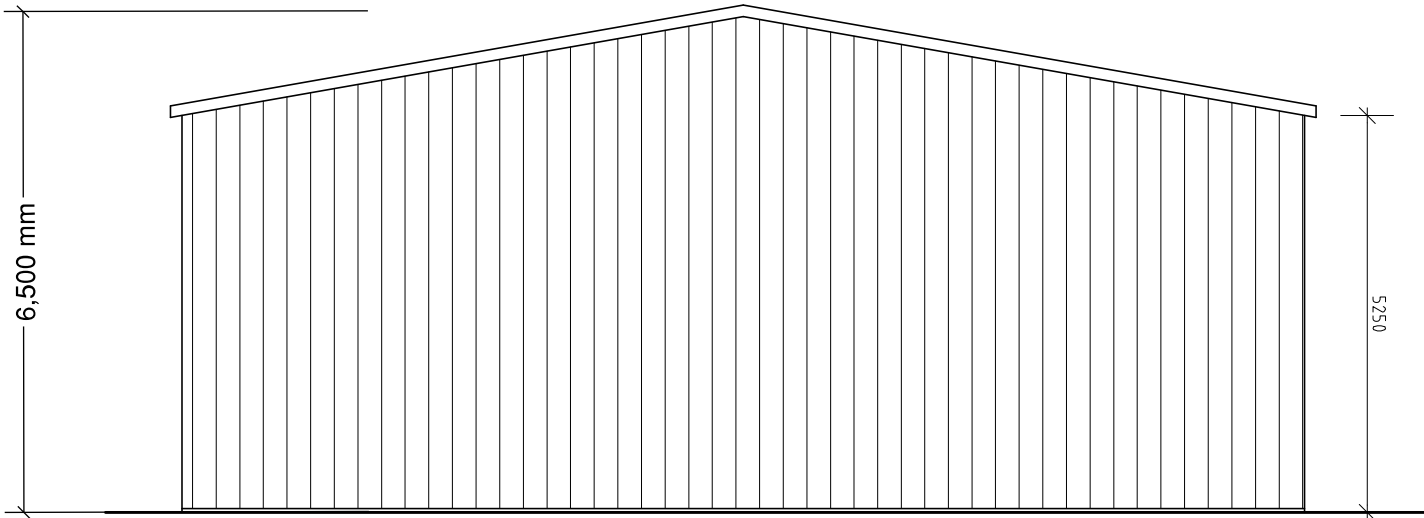

EAST ELEVATION
1:100

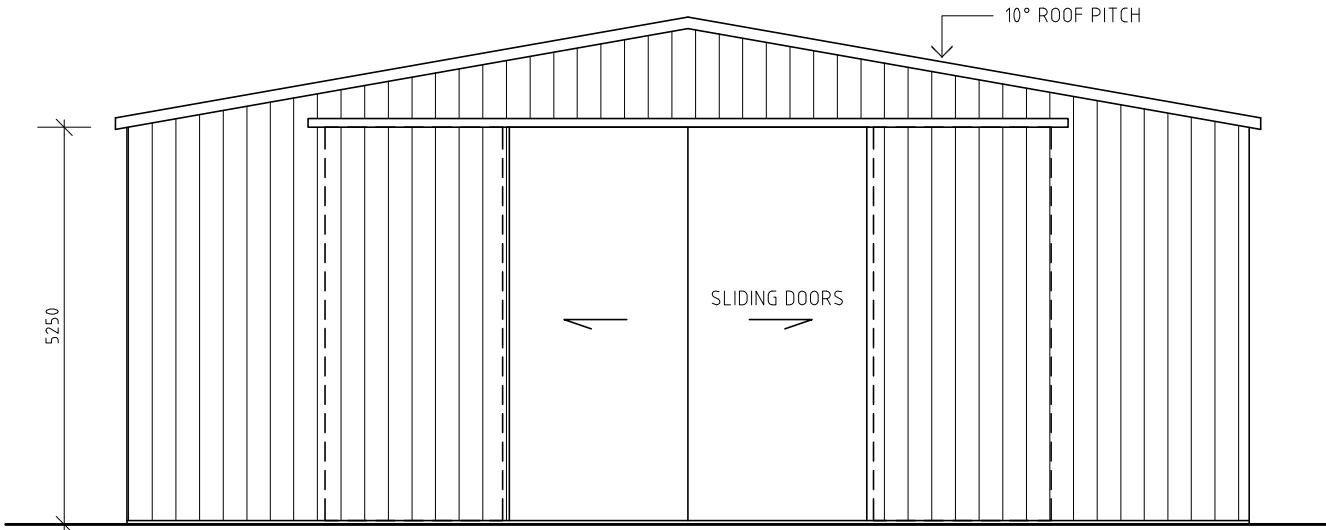

WEST ELEVATION
1:100

Issue	Date	Amehdment
A	OCT20	ISSUED FOR DEVELOPMENT APPROVAL

By	sgb drafting services
162 Smith Road Bullsbrook WA 6084 m 0400 508 585 p 08 9571 1847 e sgbdraftingservices@bigpond.com	
<i>architectural drafting and design service from concept to completion</i>	

Project	PROPOSED SHED 508 KING STREET OLDBURY
---------	---

Planning
Horizons
Development Solutions
Mobile: 0402 349 224
Email: info@planninghorizonswa.com.au
Web: www.planninghorizonswa.com.au

Title	SHED ELEVATIONS
-------	-----------------

Job No.	Date	Scale (@ A3)
	SEP20	1:100
Drawn	Drawing No.	Issue
	DA04	A

[illegible]