


PLAN (MC01)  
1:500

- LEGEND**
- + REFERENCE LINE
  - CADASTRAL BOUNDARY
  - 🌳 EXISTING TREE / BUSH
  - 🏠 DRIVEWAY
  - 🛣️ ROAD SEAL

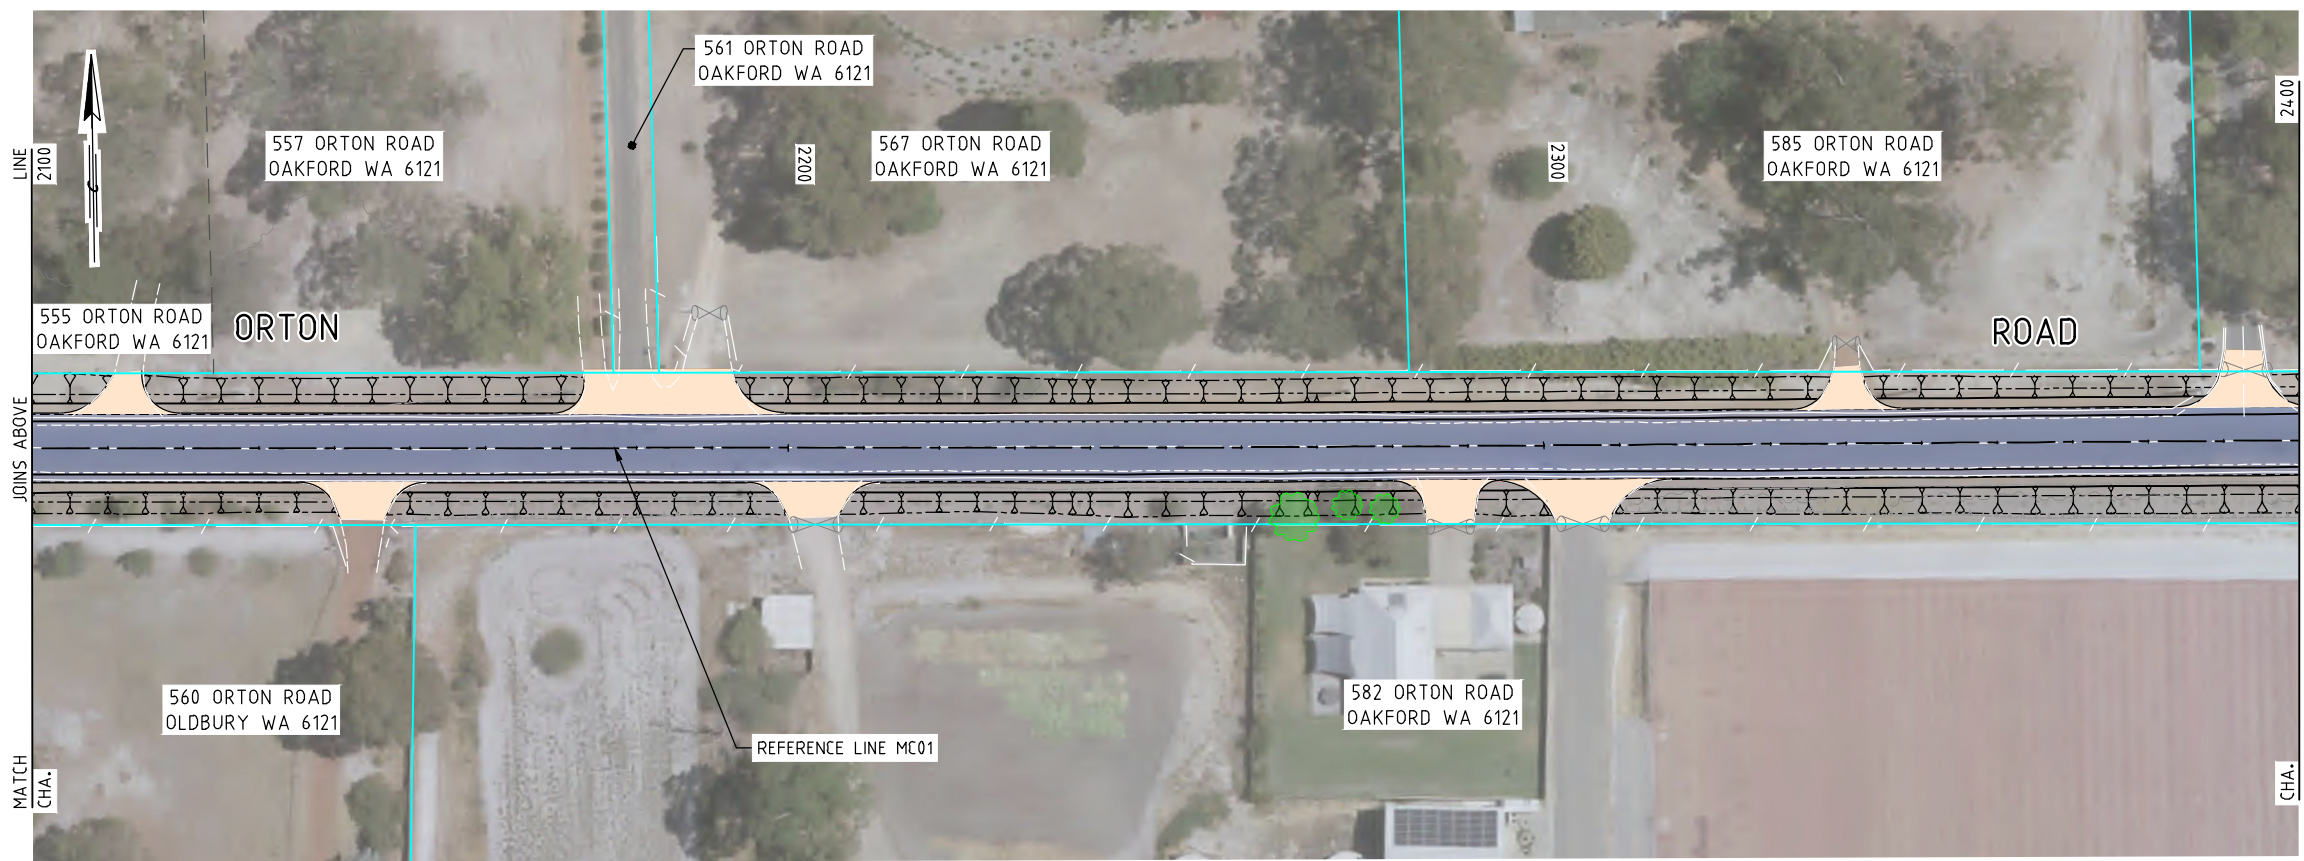

PLAN (MC01)  
1:500

**PRELIMINARY DRAWING**  
NOT TO BE USED FOR CONSTRUCTION PURPOSES

**WML**  
Consulting Engineers  
Civil | Geotechnical | Structural

BUNBURY +61 8 9722 3544  
KALGOORLIE +61 8 9021 1811  
PERTH +61 8 9722 3566  
wml.com.au

REVISIONS				
N°	DESCRIPTION	APPROVED	DATE	DRAWN
A	FOR CONSULTATION	TK	09.09.2022	CH

**Shire of Serpentine Jarrahdale**

NOTE: \*INDICATES SIGNATURES ON ORIGINAL ISSUE OF DRAWING OR LAST REVISION OF DRAWING

NAMES PRINTED IN FULL		DATE
DESIGNED	A. CONSTANTINE	AUG '22
DRAWN	E. HICK	SEP '22
VERIFIED		
APPROVED		

CLIENT	PROJECT
SHIRE OF SERPENTINE - JARRAHDALE	ORTON AND SOLDIERS ROAD

DRAWING TITLE  
**ORTON ROAD LAYOUT PLAN**  
CHA. 1850 TO CHA. 2400  
SHEET 1 OF 11

THIS DRAWING SHALL BE TREATED AS PRELIMINARY AND IS NOT TO BE USED FOR CONSTRUCTION PURPOSES UNLESS SIGNED AS APPROVED.

DRAWING NUMBER: **10464-C1-DG-0201 A**

REVISION

