


PLAN (MC01)
1:500

- LEGEND**
- REFERENCE LINE
 - CADASTRAL BOUNDARY
 - EXISTING TREE / BUSH
 - DRIVEWAY
 - ROAD SEAL

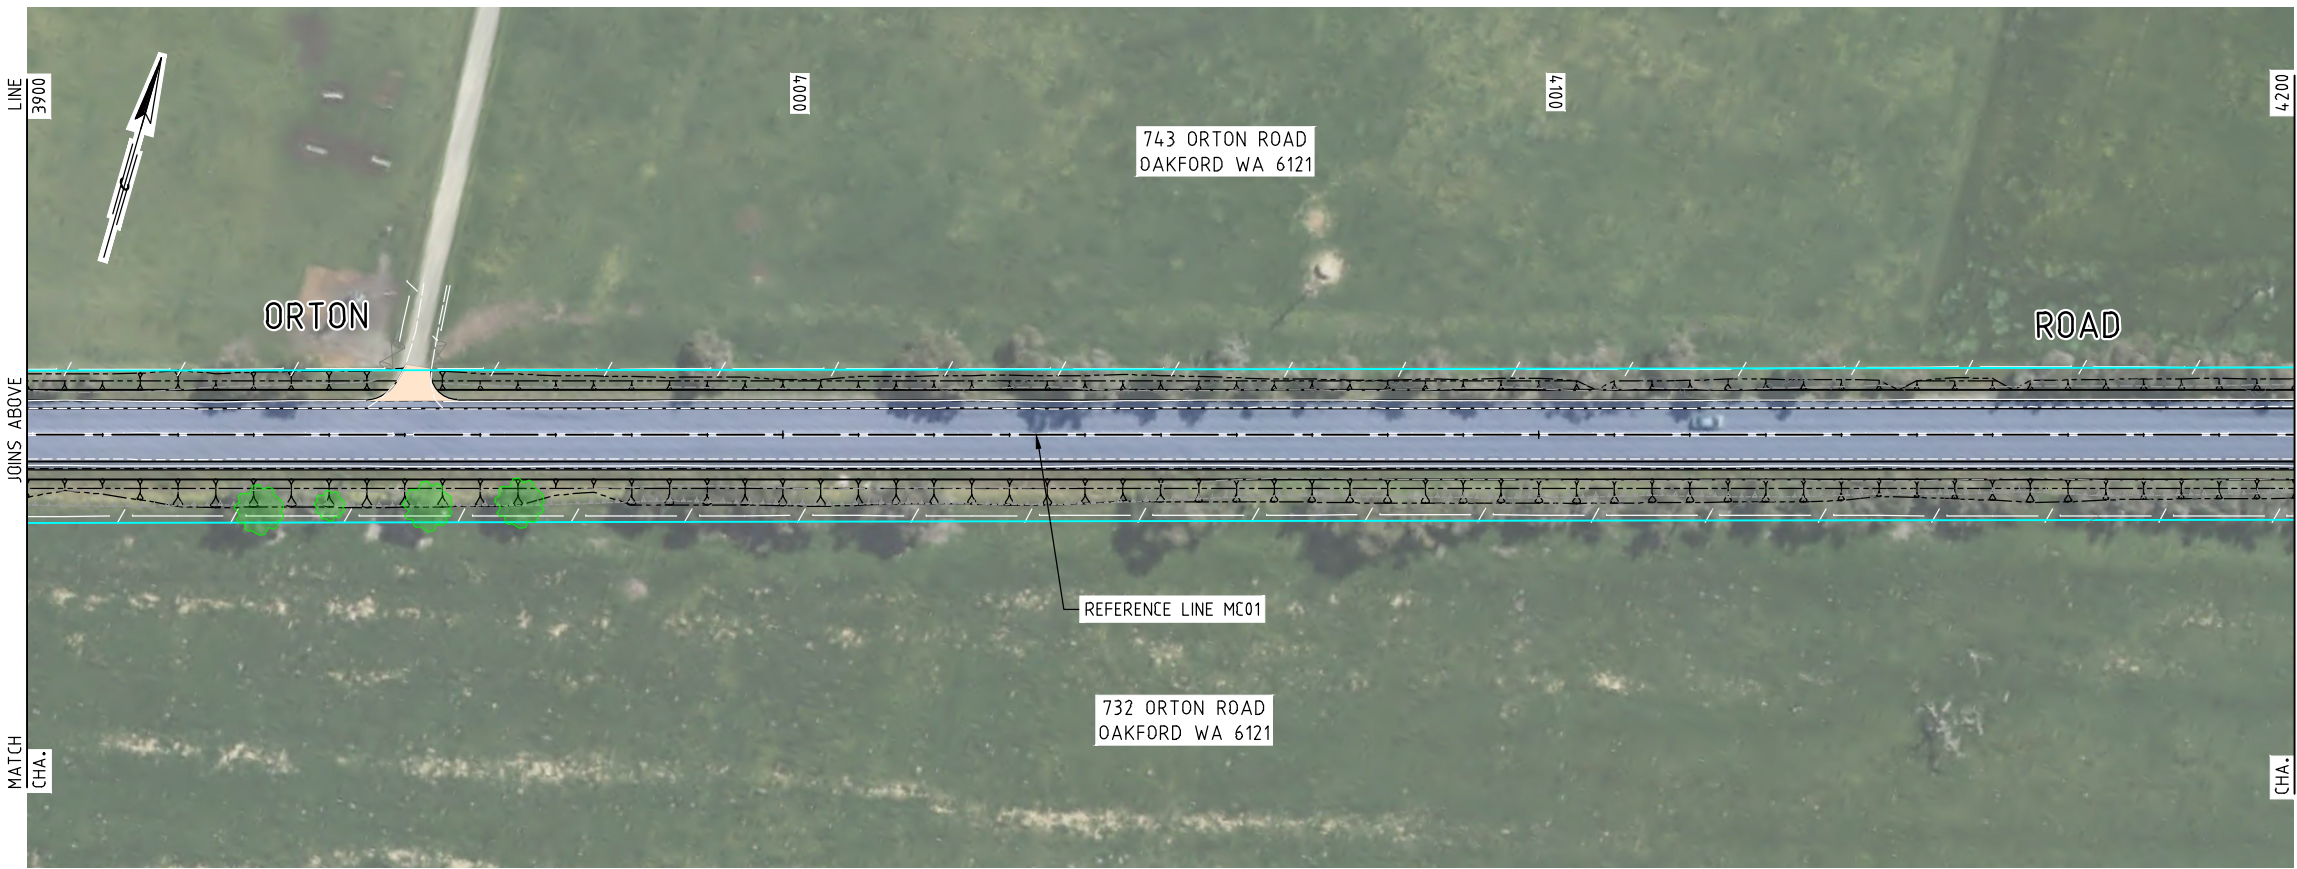

PLAN (MC01)
1:500

PRELIMINARY DRAWING
NOT TO BE USED FOR CONSTRUCTION PURPOSES

REVISIONS				
N°	DESCRIPTION	APPROVED	DATE	DRAWN
A	FOR CONSULTATION	TK	09.09.2022	CH

NOTE: INDICATES SIGNATURES ON ORIGINAL ISSUE OF DRAWING OR LAST REVISION OF DRAWING

NAMES PRINTED IN FULL		DATE
DESIGNED	A. CONSTANTINE	AUG '22
DRAWN	E. HICK	SEP '22
VERIFIED		
APPROVED		

CLIENT
SHIRE OF SERPENTINE - JARRAHDALE
PROJECT
ORTON AND SOLDIERS ROAD

DRAWING TITLE
ORTON ROAD LAYOUT PLAN CHA. 3600 TO CHA. 4200 SHEET 4 OF 11

DRAWING NUMBER		REVISION
10464-C1-DG-0204 A		