



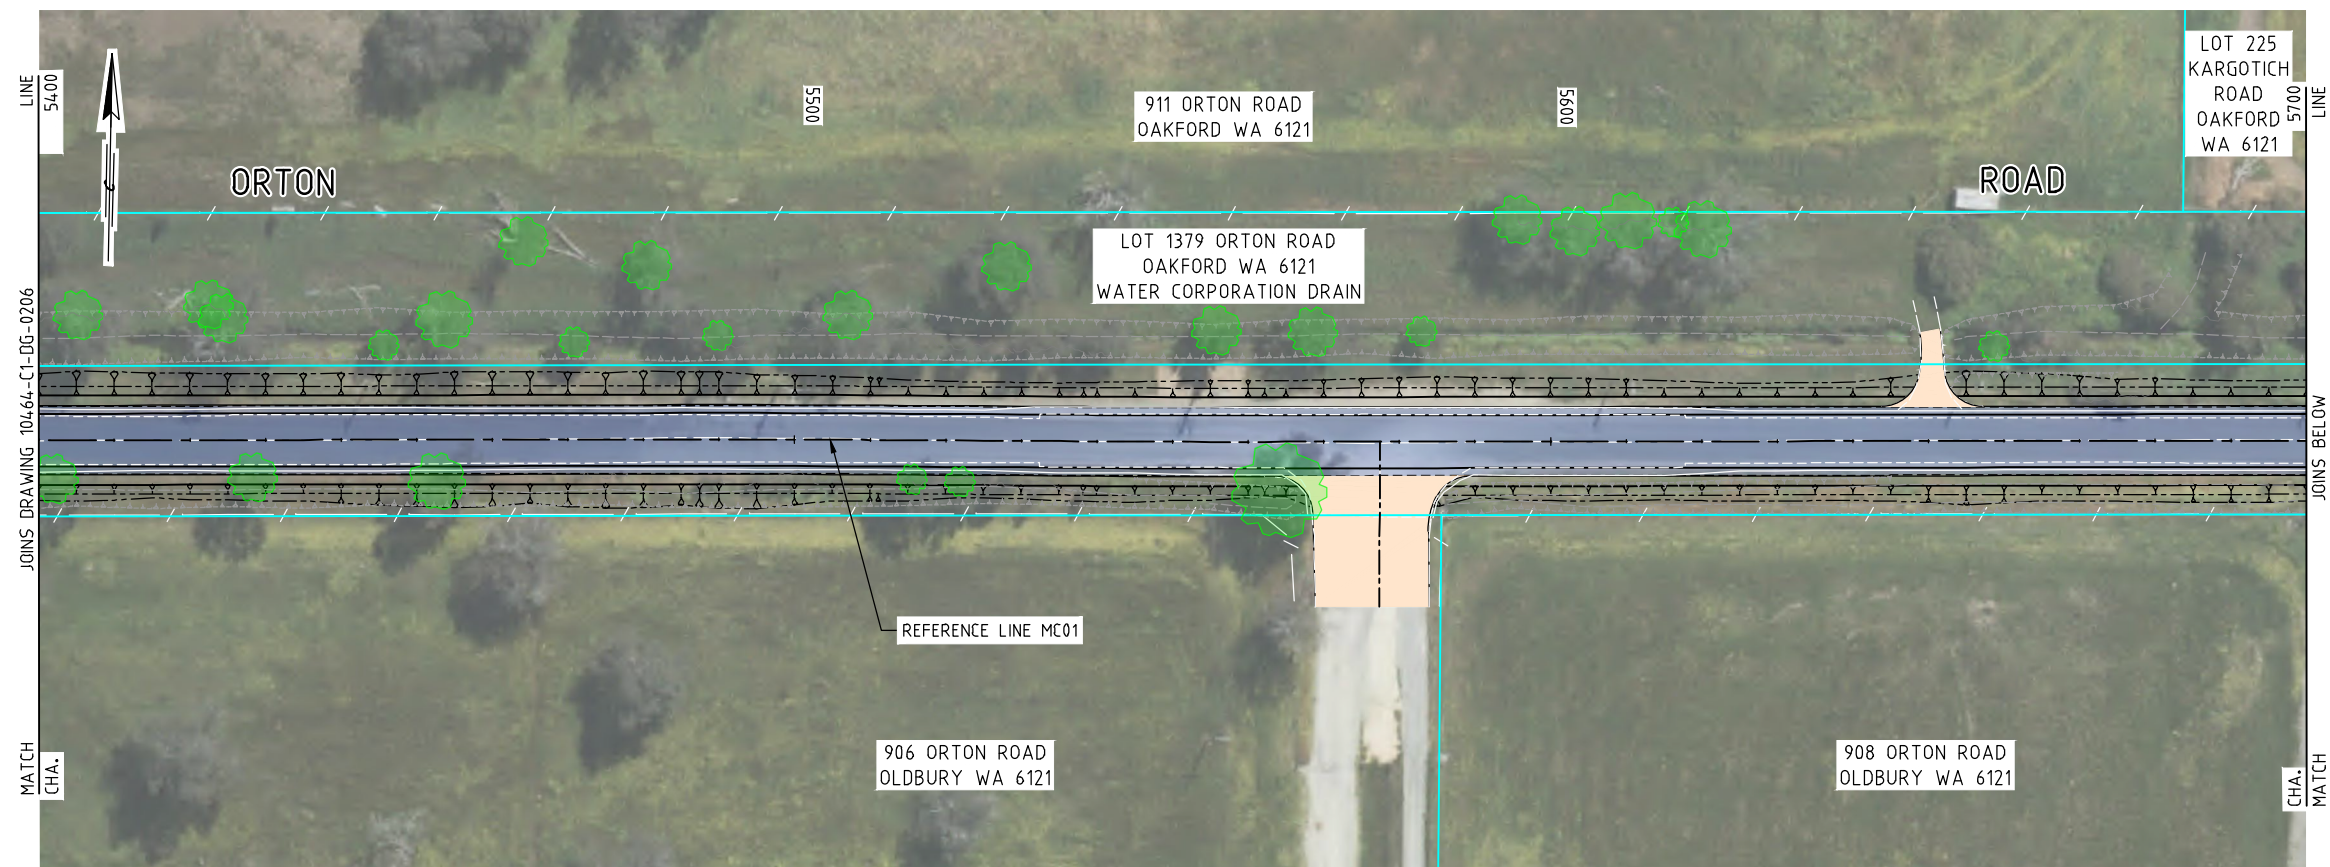

- LEGEND**
- REFERENCE LINE
 - CADASTRAL BOUNDARY
 - EXISTING TREE / BUSH
 - DRIVEWAY
 - ROAD SEAL

PLAN (MC01)
1:500

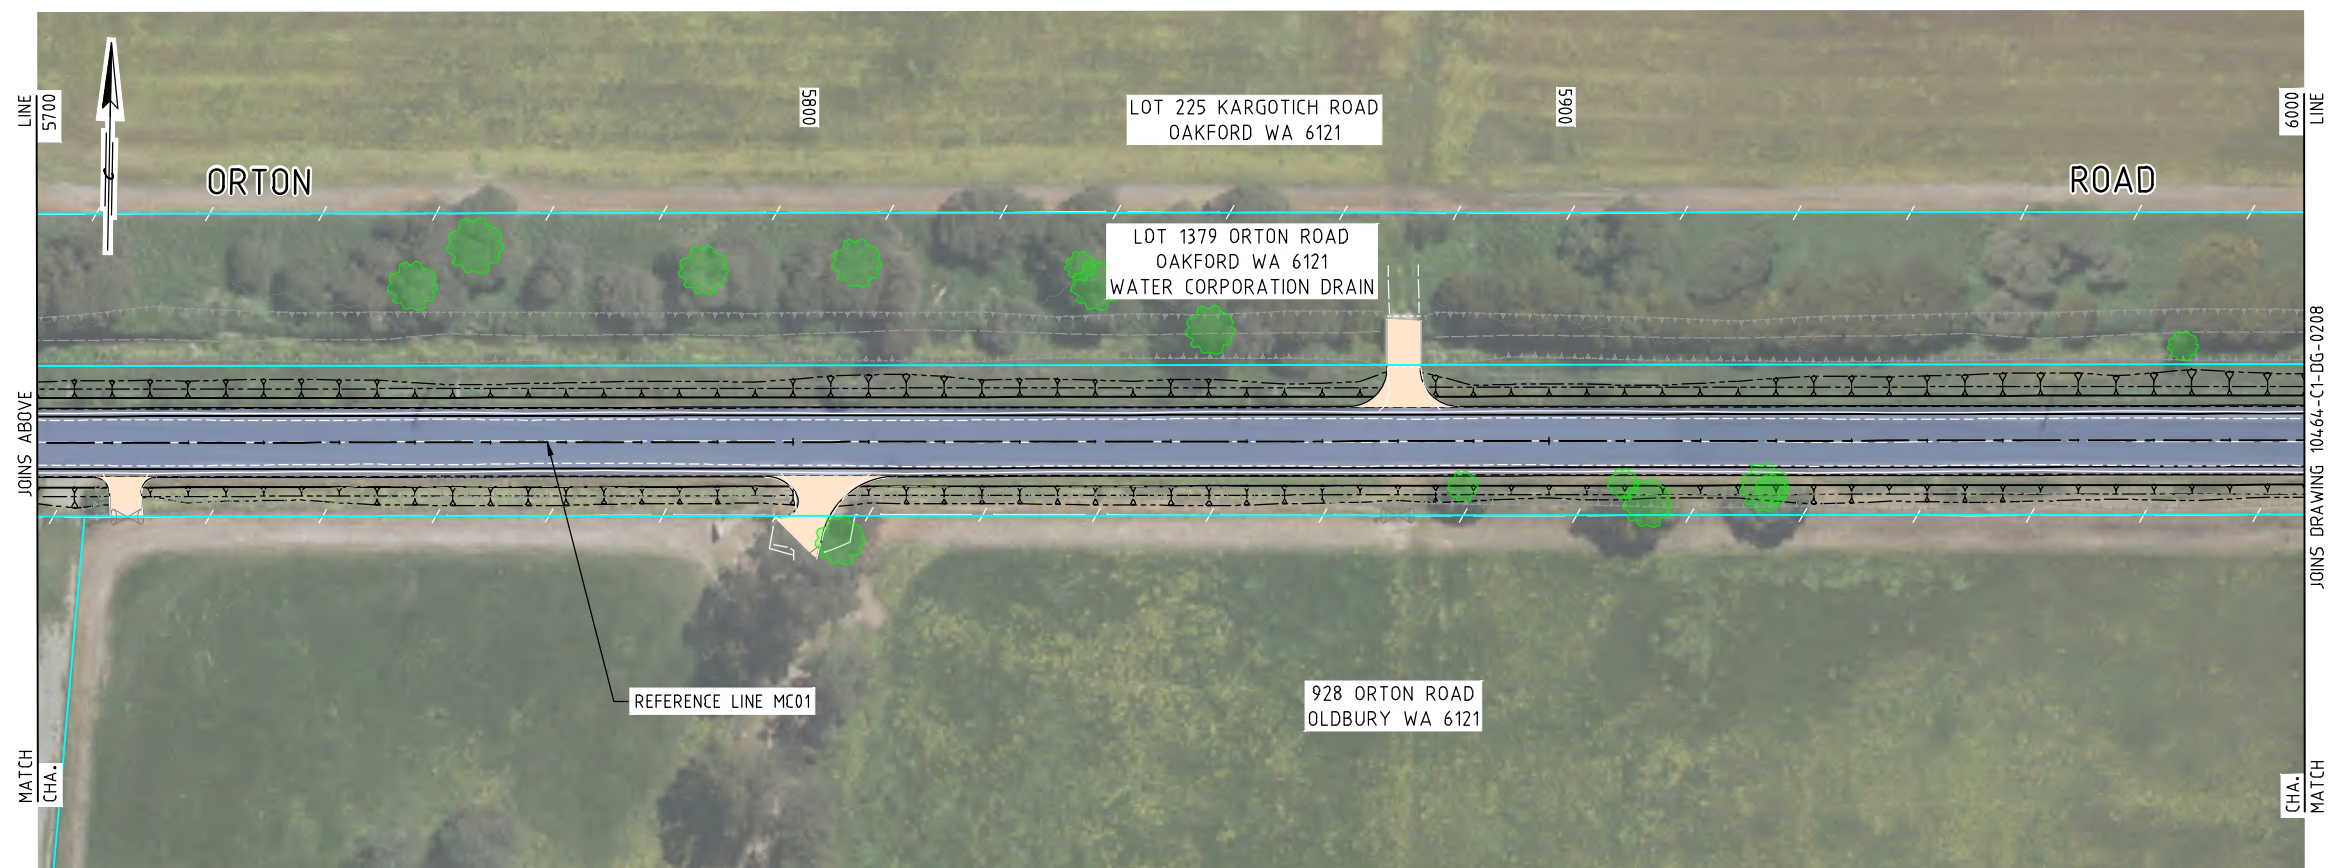

PLAN (MC01)
1:500

PRELIMINARY DRAWING
NOT TO BE USED FOR CONSTRUCTION PURPOSES

REVISIONS				
A	FOR CONSULTATION	TK	09.09.2022	CH
Nº.	DESCRIPTION	APPROVED	DATE	DRAWN

NAMES PRINTED IN FULL		DATE
DESIGNED	A. CONSTANTINE	AUG '22
DRAWN	E. HICK	SEP '22
VERIFIED		
APPROVED		

CLIENT	SHIRE OF SERPENTINE - JARRAHDALE
PROJECT	ORTON AND SOLDIERS ROAD

DRAWING TITLE
**ORTON ROAD
LAYOUT PLAN
CHA. 5400 TO CHA. 6000
SHEET 7 OF 11**