


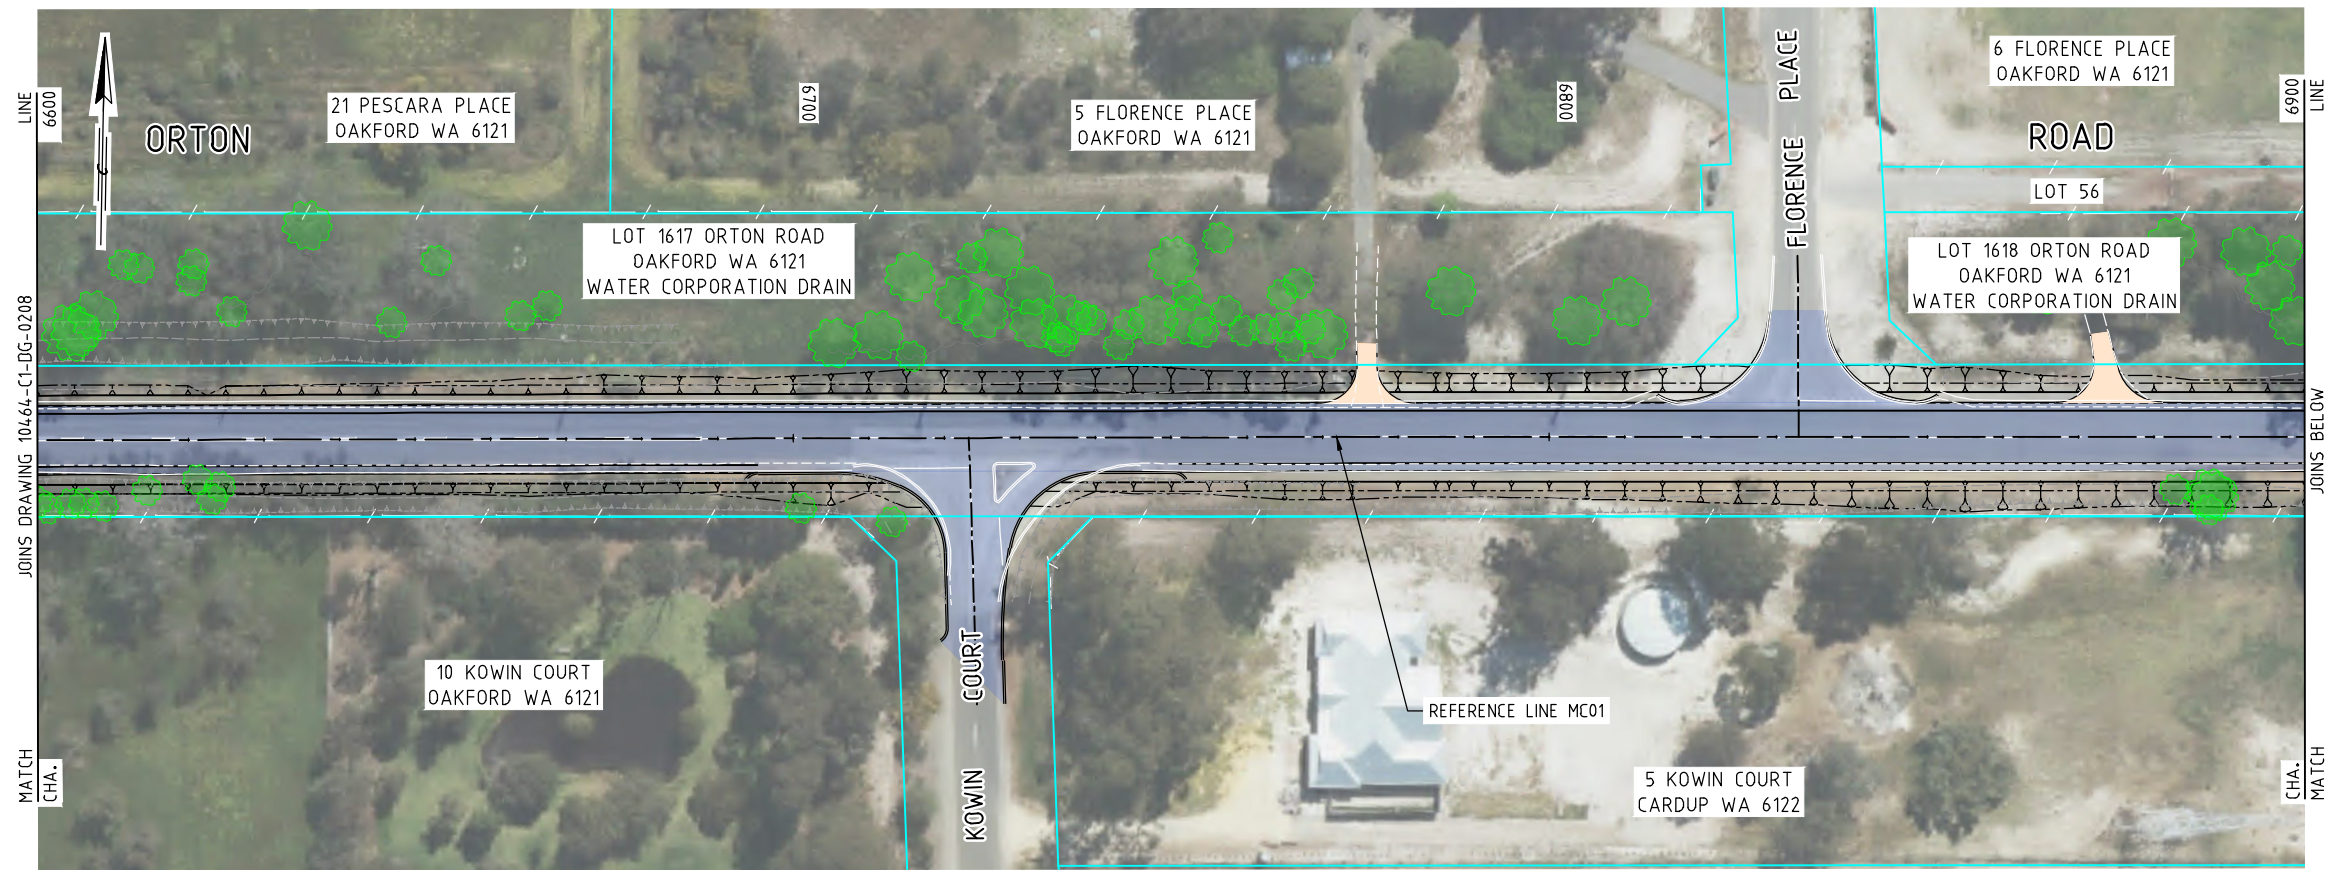

PLAN (MC01)
1:500

- LEGEND**
- +--- REFERENCE LINE
 - CADASTRAL BOUNDARY
 - EXISTING TREE / BUSH
 - DRIVEWAY
 - ROAD SEAL



PLAN (MC01)
1:500

PRELIMINARY DRAWING
NOT TO BE USED FOR CONSTRUCTION PURPOSES

REVISIONS				
A	FOR CONSULTATION	TK	09.09.2022	CH
Nº.	DESCRIPTION	APPROVED	DATE	DRAWN

NOTE: INDICATES SIGNATURES ON ORIGINAL ISSUE OF DRAWING OR LAST REVISION OF DRAWING

NAMES PRINTED IN FULL		DATE
DESIGNED	A. CONSTANTINE	AUG '22
DRAWN	E. HICK	SEP '22
VERIFIED		
APPROVED		

CLIENT	SHIRE OF SERPENTINE - JARRAHDALE
PROJECT	ORTON AND SOLDIERS ROAD

DRAWING TITLE
ORTON ROAD
LAYOUT PLAN
CHA. 6600 TO CHA. 7200
SHEET 9 OF 11