




- LEGEND**
- REFERENCE LINE
 - CADASTRAL BOUNDARY
 - EXISTING TREE / BUSH
 - DRIVEWAY
 - ROAD SEAL

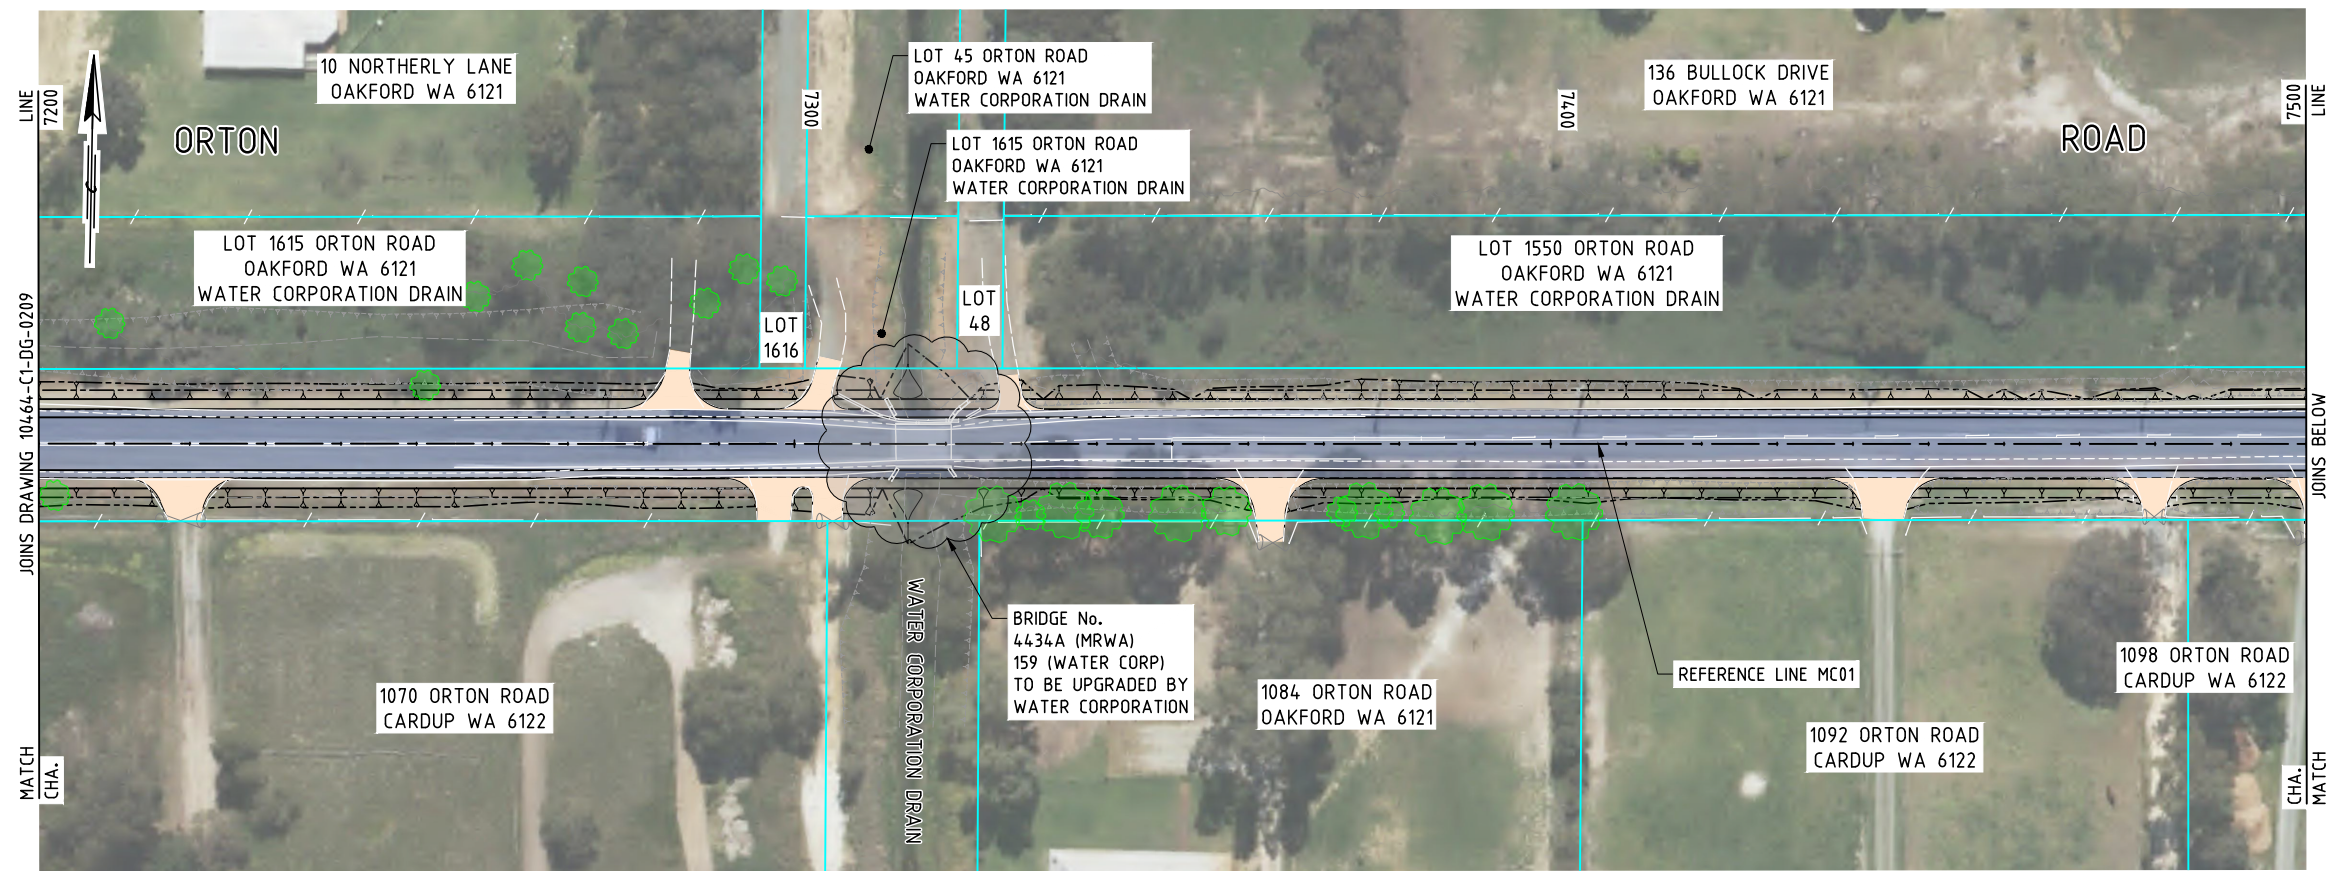

PLAN (MC01)
1:500

PLAN (MC01)
1:500

PRELIMINARY DRAWING
NOT TO BE USED FOR CONSTRUCTION PURPOSES