


LEGEND

- TRAFFIC CONES
- WORK AREA

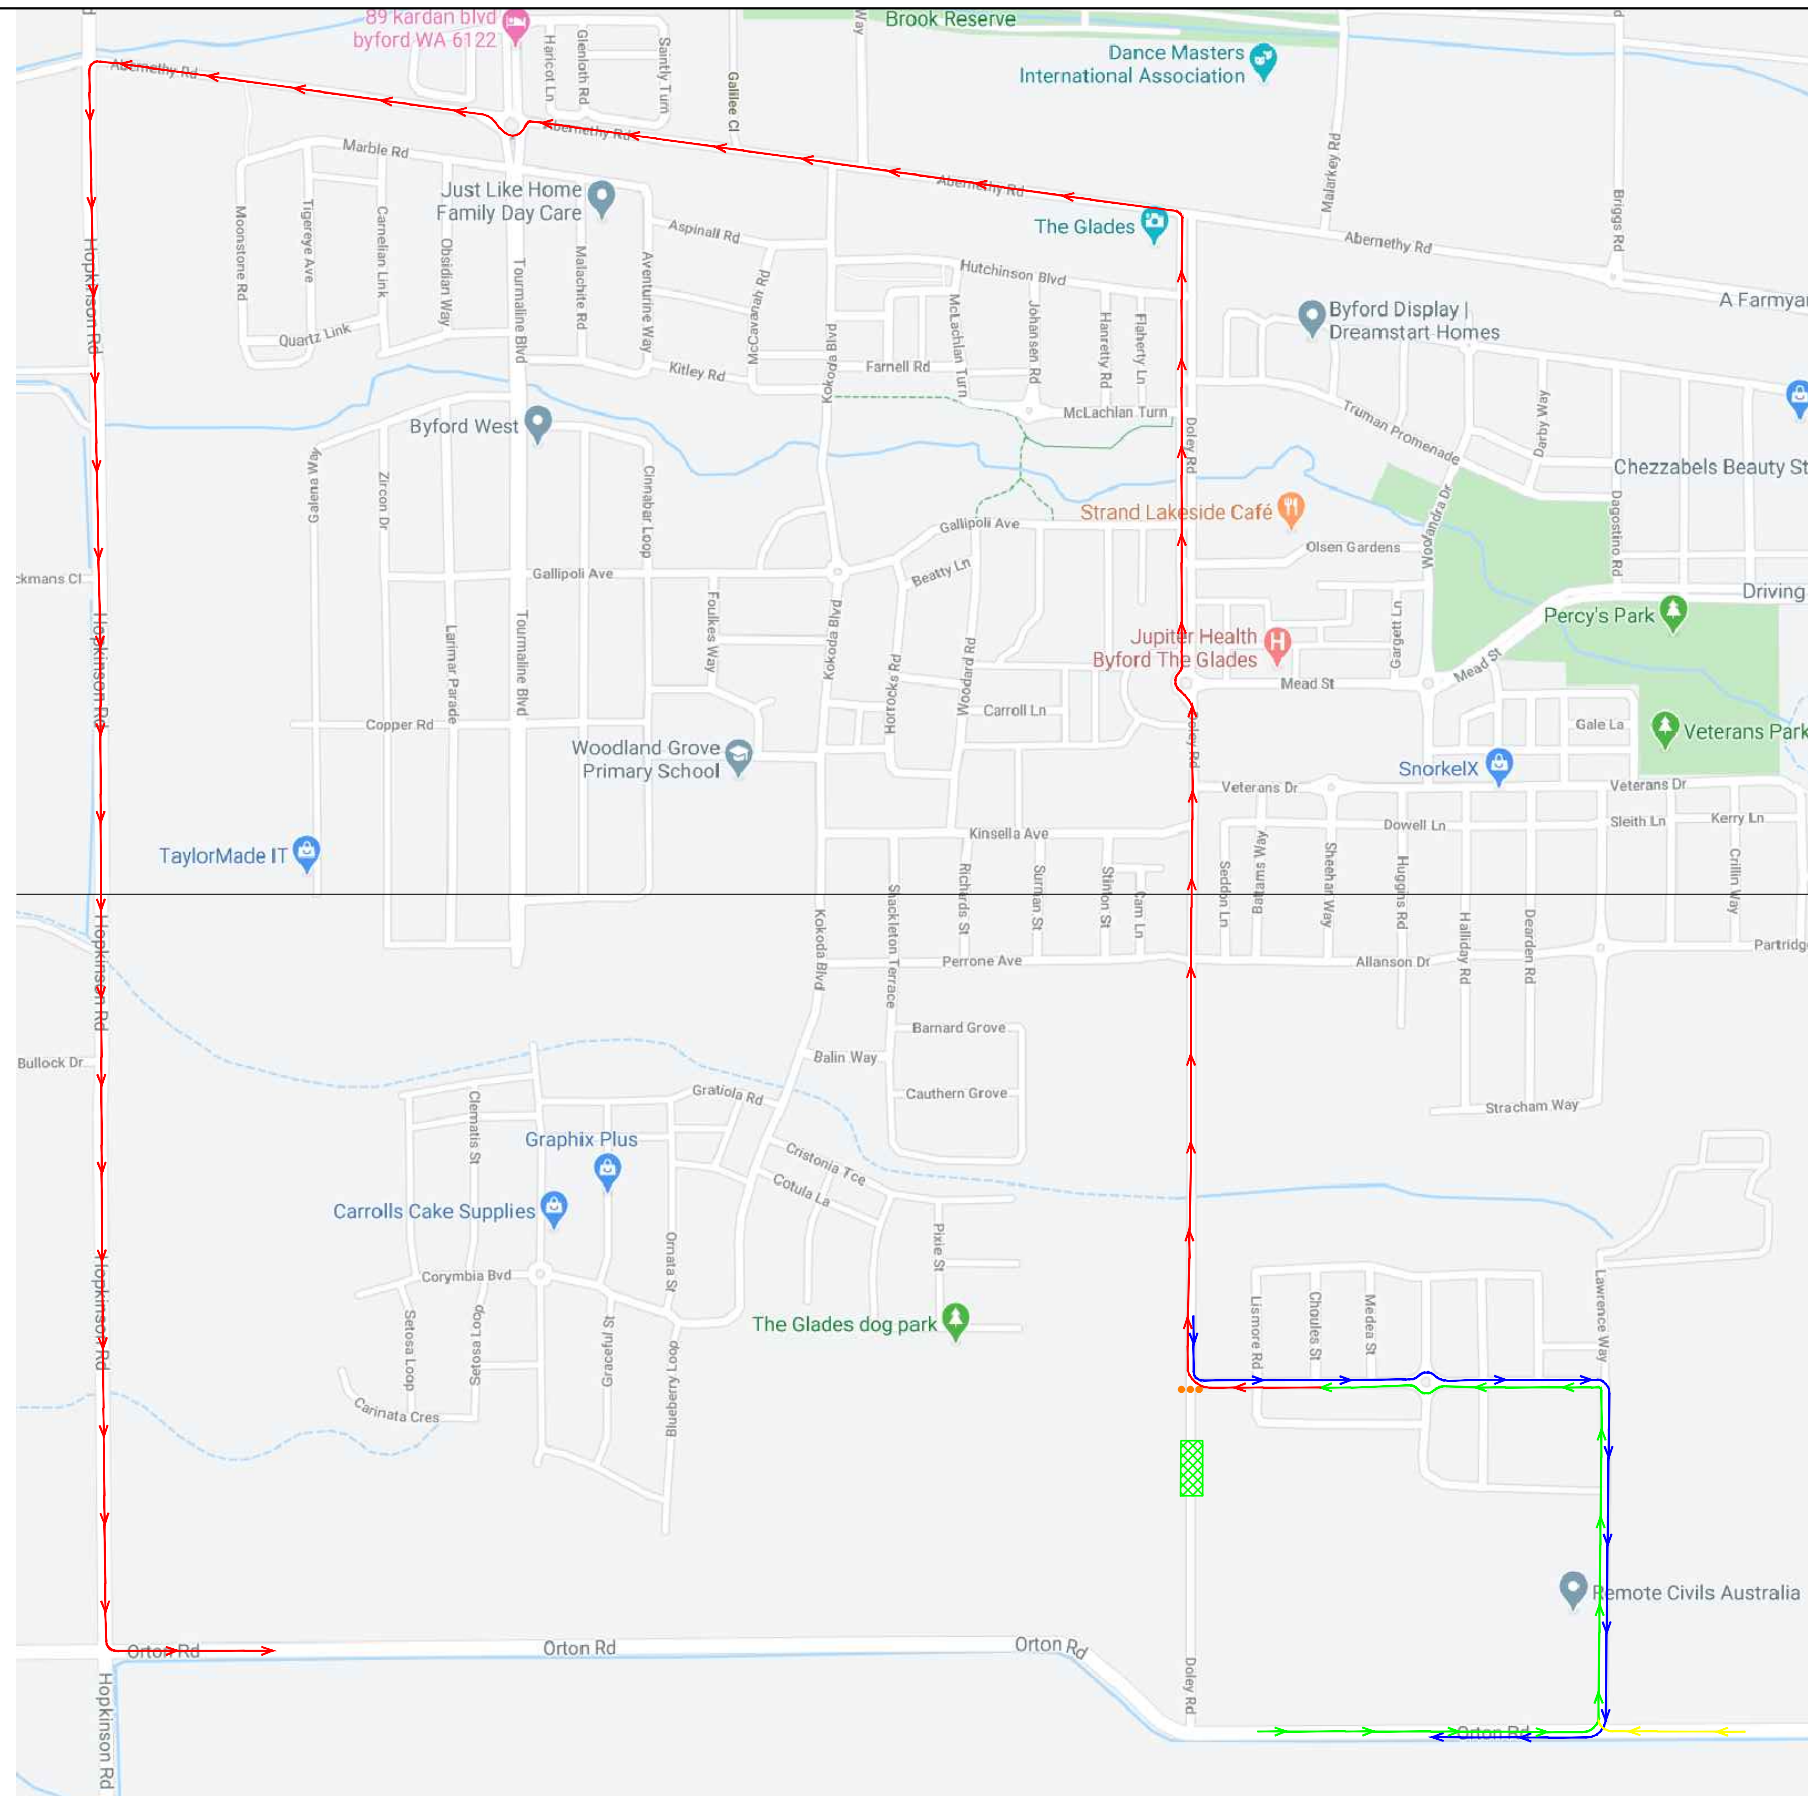

ISSUE	DESG	APP'D	DATE	AMENDMENT DESCRIPTION
A	EB	TK	08/06/2020	ISSUE FOR COMMENT

CLIENT:
BUCKBY CONTRACTING




- This Plan was developed to allow for the safe movement of vehicular and pedestrian traffic around the worksite, the protection of workers from passing traffic, the provision for access to properties located within the limits of the worksite, the implementation, maintenance and removal of any necessary temporary roadways and detours, the provision of traffic controllers, the installation of temporary signs, temporary road delineation, and any other safety measures or controls such as safety barriers when required.

- Altus Traffic does not accept responsibility for compliance of this plan when implemented or monitored by external parties. On request Altus Traffic will provide people, materials, resources and systems to properly perform the services related to the implementation of the traffic management plan.

- This plan is not to scale and is a representation only after a Job Safety Analysis is completed on site changes may be made by accredited persons. All amendments will be outlined and recorded in a worksite diary / SWMS form.

I hereby endorse that this Traffic Management Plan conforms to AS 1742.3-Traffic Control Devices For Works on Roads, The Road Traffic Code 2015, and Traffic Management For Works On Roads - Code of Practice.

Signed:  Accreditation: AWTM 17-01392-02

SCALE:
NOT TO SCALE

DESIGNED: **E. BERMUDEZ** DATE: **08/06/2020**

APPROVED: **T. KAVANAGH**

DRAWING NUMBER:
2005-ALT2519-BC-01C-M

SHEET NO:
3 of 5

PROJECT:
**STORMWATER DRAINAGE EXCAVATION WORKS
DOLEY RD - BYFORD, WA
SHIRE OF SERPENTINE JARRAHDALE**

TITLE:
**TRAFFIC MANAGEMENT PLAN
CIVIL WORKS
DETOUR ROUTE DETAILS**

STATUS:
ISSUE FOR APPROVAL



Call Altus Traffic
Toll Free (Australia)
1300 TRAFFIC (872 334)
ABN 84 102 768 061

