



Patio under roofline, 4m deep
(see elevation concept)

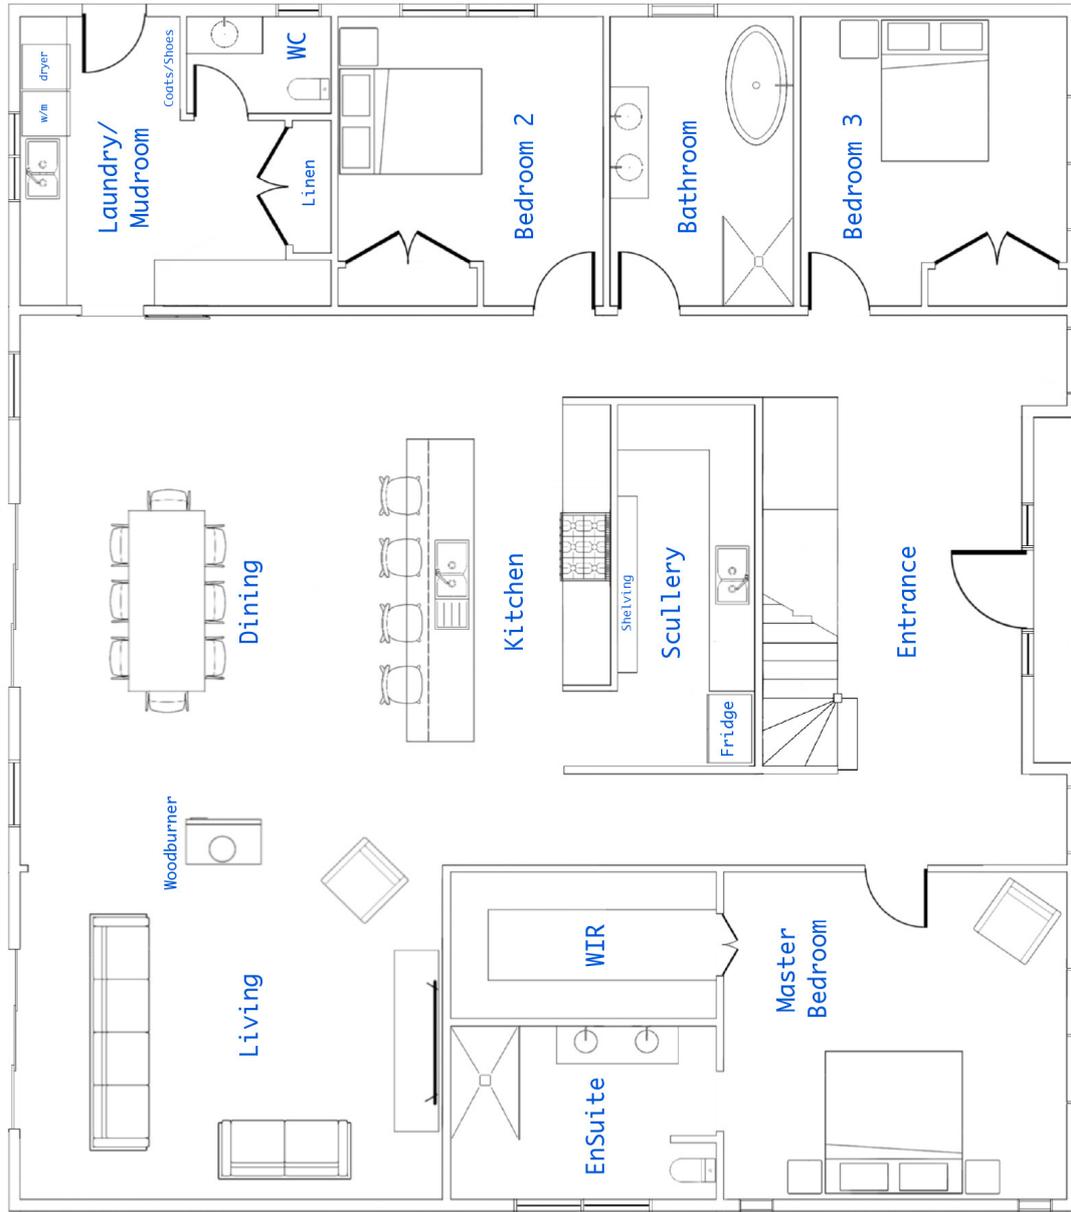


14,000

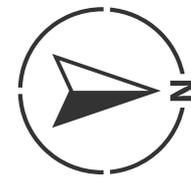


Porch under roofline, 1m deep
(see elevation concept)

17,000

Front Elevation, 1:100

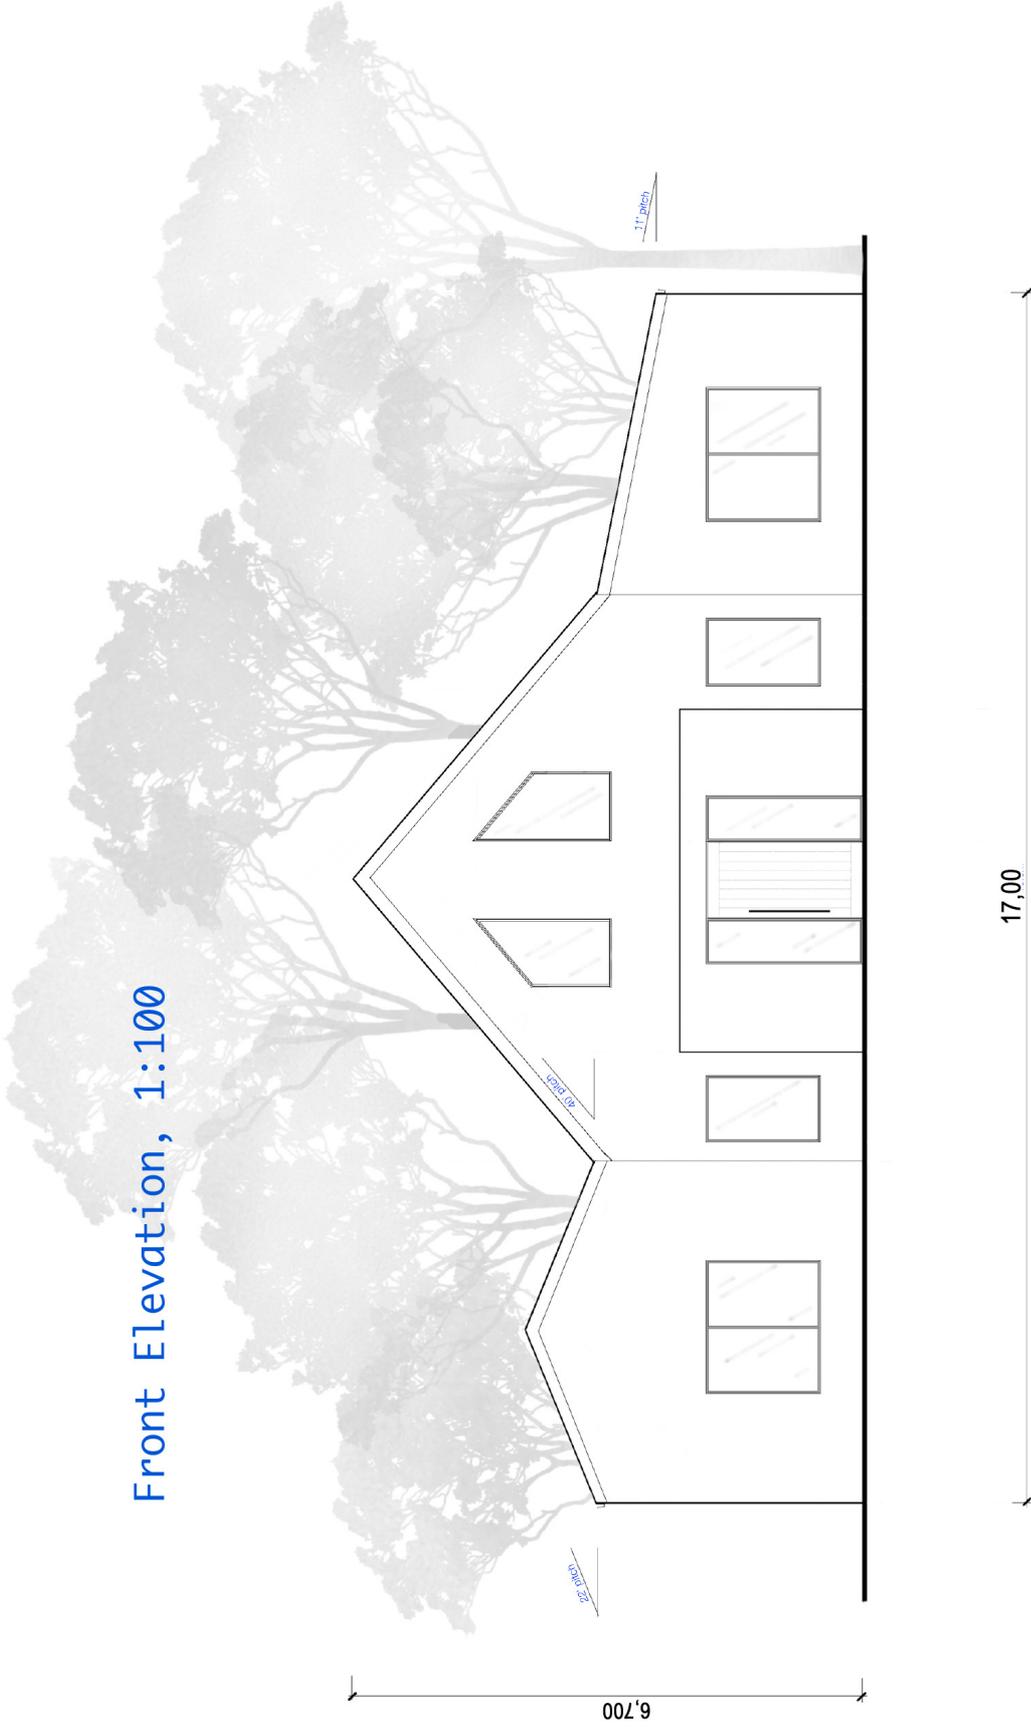

Side Elevation, 1:100

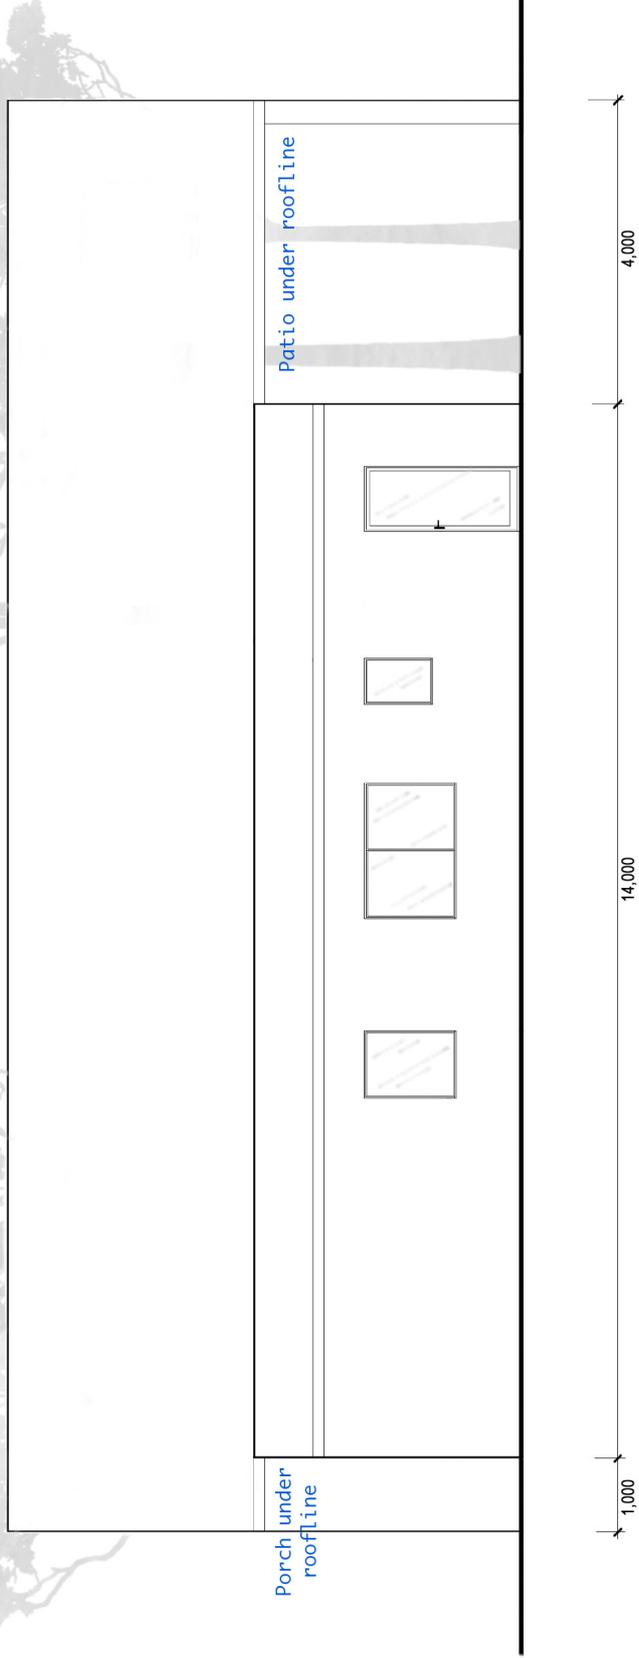



EAST VIEW

Side Elevation Concept