


B DETAIL
C100 1:200

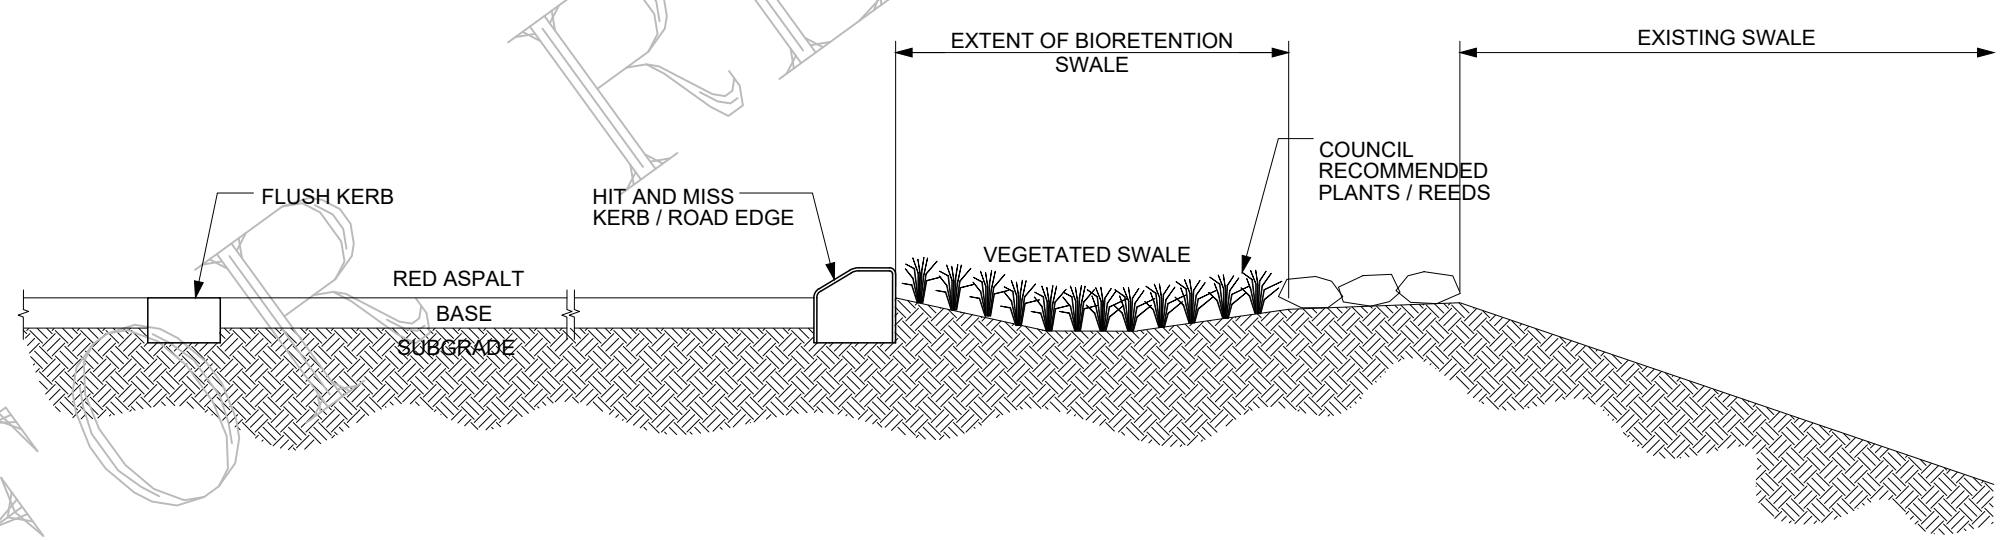

A1 SECTION
1:50

NOT FOR CONSTRUCTION		
Rev.No.	Date	Revision
C	13.11.2020	ISSUED FOR REVIEW
B	12.11.2020	ISSUED FOR REVIEW
A	04.11.2020	ISSUED FOR REVIEW

These drawings are the property of Kamal Fozdar - Consulting Structural Engineer. Their resale, hire, copy or reproduction in whole or in part without consent constitutes an infringement of copyright.

FOZDAR

22/ 383 HAY STREET PERTH W.A. 6000
+614 6648 0393
admin@fozdar.com

PROJECT
GEORGE STREET & PITMAN WAY, BYFORD



CLIENT
PETER BRECKENRIDGE


DRAWING TITLE
ROADS - DETAILS

DRAWN L.K.L.	DATE NOV 2020	JOB No. A2054
DESIGNED P.J.J	SCALE A3	SHEET No. C101

APPROVED
KAMAL I FOZDAR MIEAust CPEng
Chartered Professional Engineer
Membership No. 2845162



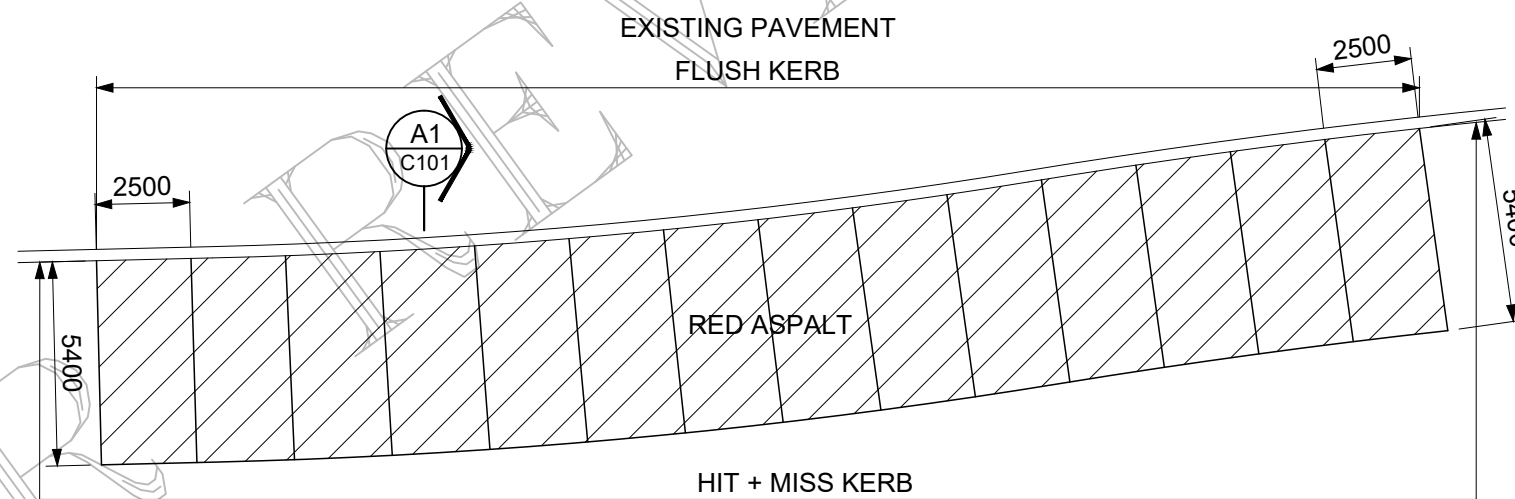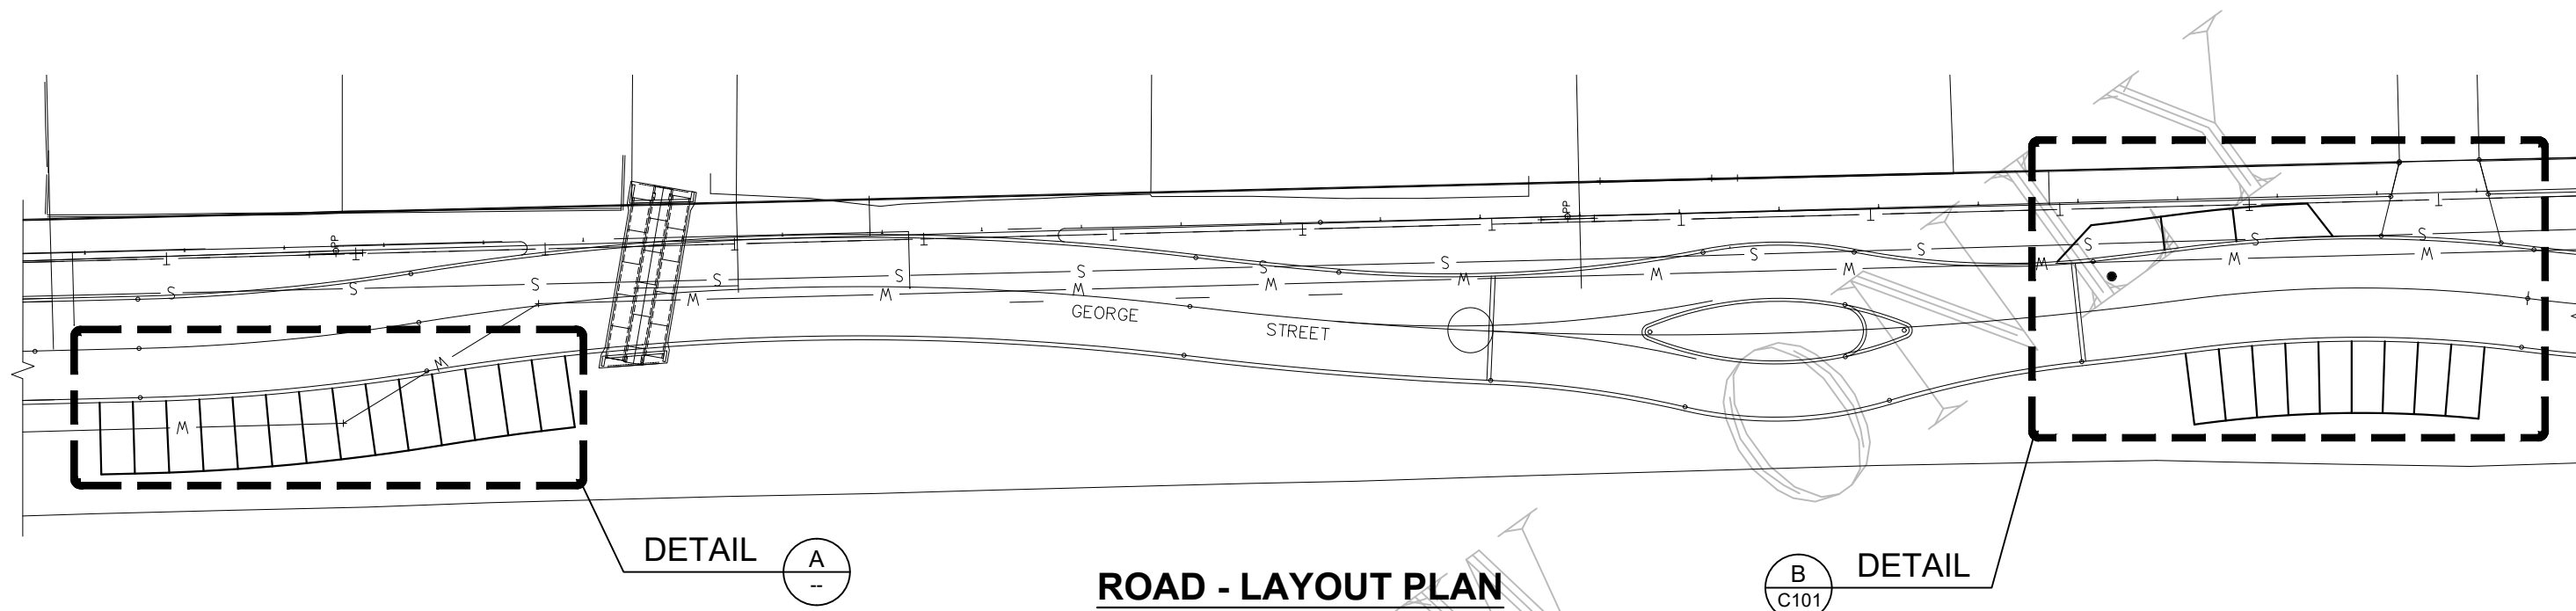

NOT FOR CONSTRUCTION		
Rev.No.	Date	Revision
A	04.11.2020	ISSUED FOR REVIEW
These drawings are the property of Kamal Fozdar - Consulting Structural Engineer. Their resale, hire, copy or reproduction in whole or in part without consent constitutes an infringement of copyright.		
FOZDAR		
22/ 383 HAY STREET PERTH W.A. 6000 +614 6648 0393 admin@fozdar.com		
PROJECT GEORGE STREET & PITMAN WAY, BYFORD		
CLIENT PETER BRECKENRIDGE		
DRAWING TITLE ROAD - LAYOUT PLAN		
DRAWN L.K.L.	DATE NOV 2020	JOB No. A2054
DESIGNED P.Y.J.	SCALE A3	SHEET No. C100
APPROVED  KAMAL I Fozdar MIEAust CPEng Chartered Professional Engineer Membership No. 2845162		

