

UNLESS OTHERWISE SPECIFIED: DIMENSIONS ARE IN MILLIMETERS SURFACE FINISH: TOLERANCES: LINEAR: ANGULAR:		FINISH:	DEBUR AND BREAK SHARP EDGES	DO NOT SCALE DRAWING	REVISION
				Eco Sheds & Homes	
				David Livesey	
DRAWN		NAME	SIGNATURE	DATE	TITLE
CHK'D					
APPV'D		David Livesey		17/10/20	
MFG					
Q.A					DWG NO.
					A4
				WEIGHT:	SCALE: 1:200
					SHEET 1 OF 1

NOTE: ALL FEATURES SHOWN ON SURVEY ARE POSITIONED FROM EXISTING PEGS/FENCES & WALLS WHICH MAY NOT BE ON THE CORRECT ALIGNMENT.

COTTAGE & ENGINEERING SURVEYS
 Licensed Surveyors

WA 211 OSBORN ROAD, BIRKBECK WA 6101
 Telephone (08) 9381 4411 Fax (08) 9381 2004
 OLD CHATHAM ROAD & PACIFIC HWY, BIRKBECK WA 6101
 Telephone (08) 9381 2004 Fax (08) 9381 2004


J/N: 0208111 DATE: 12/08/03 SCALE: 1:200 DRAWN: G. Castles

NOTE: All Sewer details plotted from information supplied by Water Corporation.

NOTES: BEWARE ADVERSE TRADES
 of overhead power lines



F.F.L TO BE ONE COURSE ABOVE N.G.L AT THIS POINT

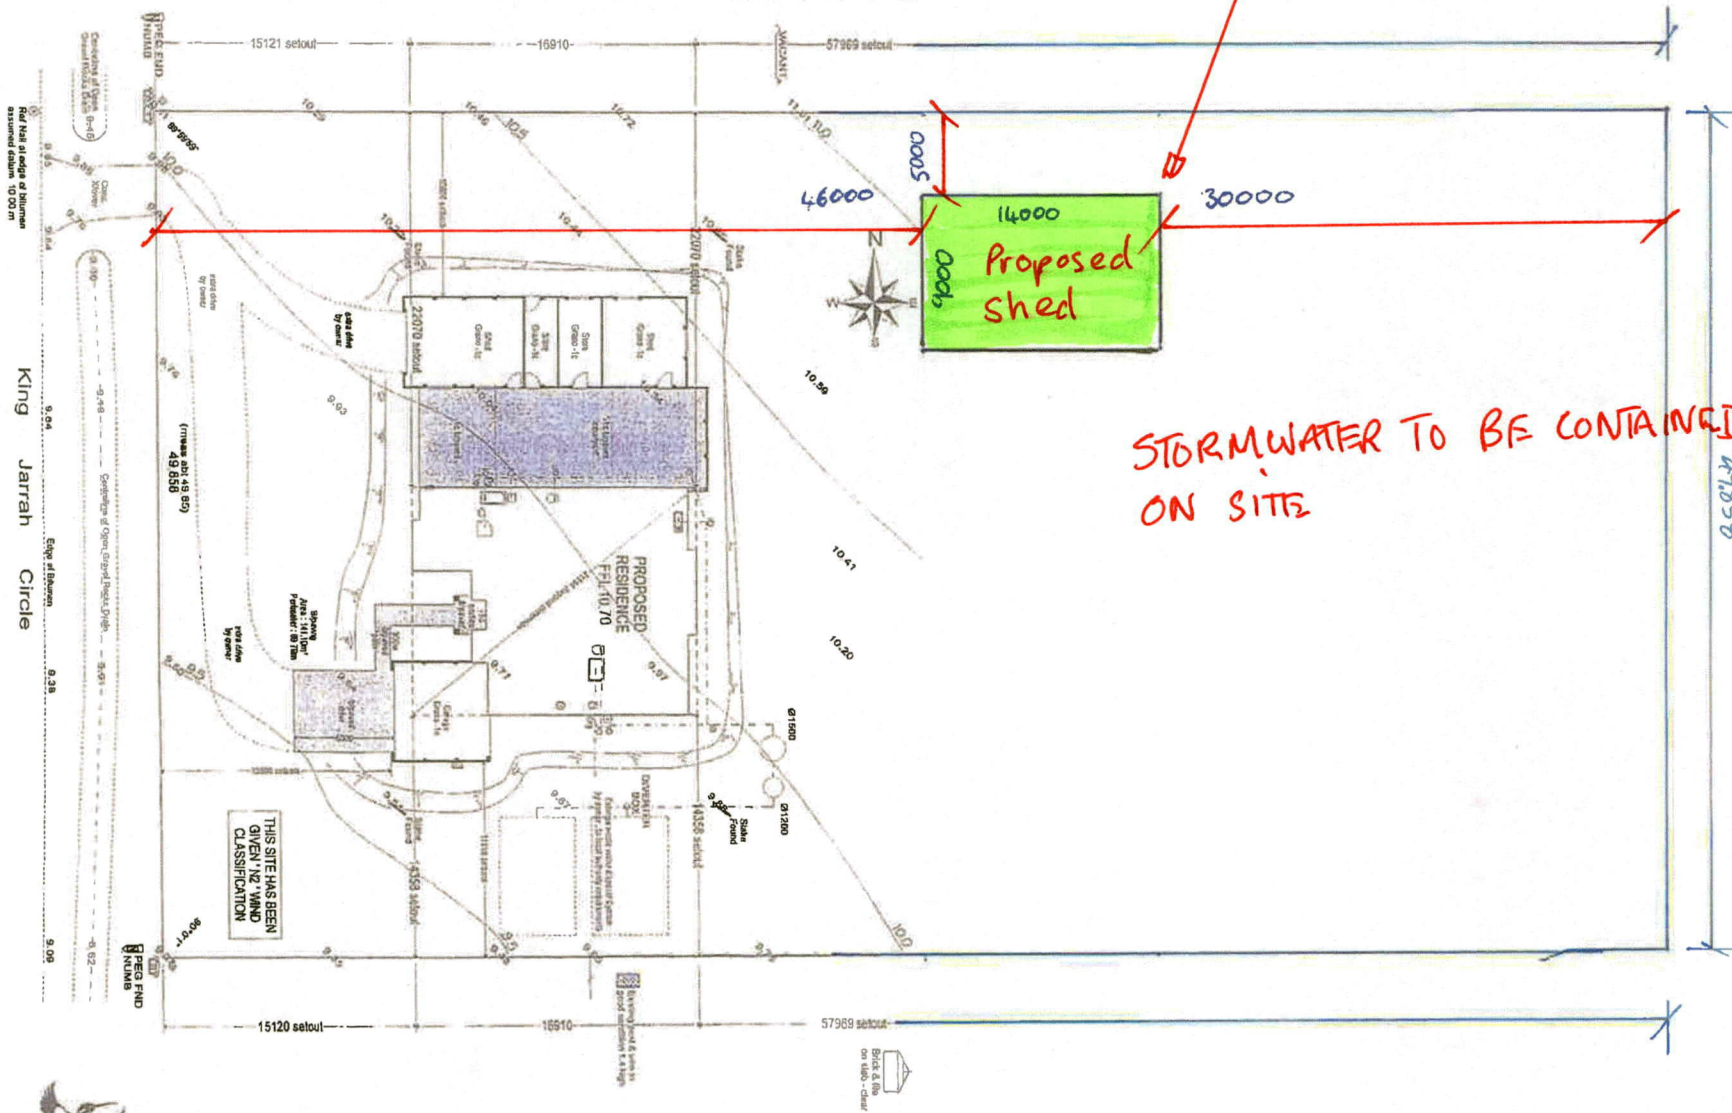

STORMWATER TO BE CONTAINED ON SITE



SOIL DESCRIPTION
 Sandy/Gravel/Rock Outcrops
 Medium Grass Cover

BUILDER : Ventura Homes
 CLIENT : Kirkpatrick
 LOT 22 King Jarrah Circle, Jarrahdale
 Plan. 22730

LEGEND:
 SLO Change
 Paved Foot
 Phone
 Conc. Mark
 Conc. 12333