





L79 Yoorda Close, Cardup

Locality Plan

25 May 2010

1:4000

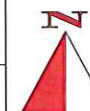

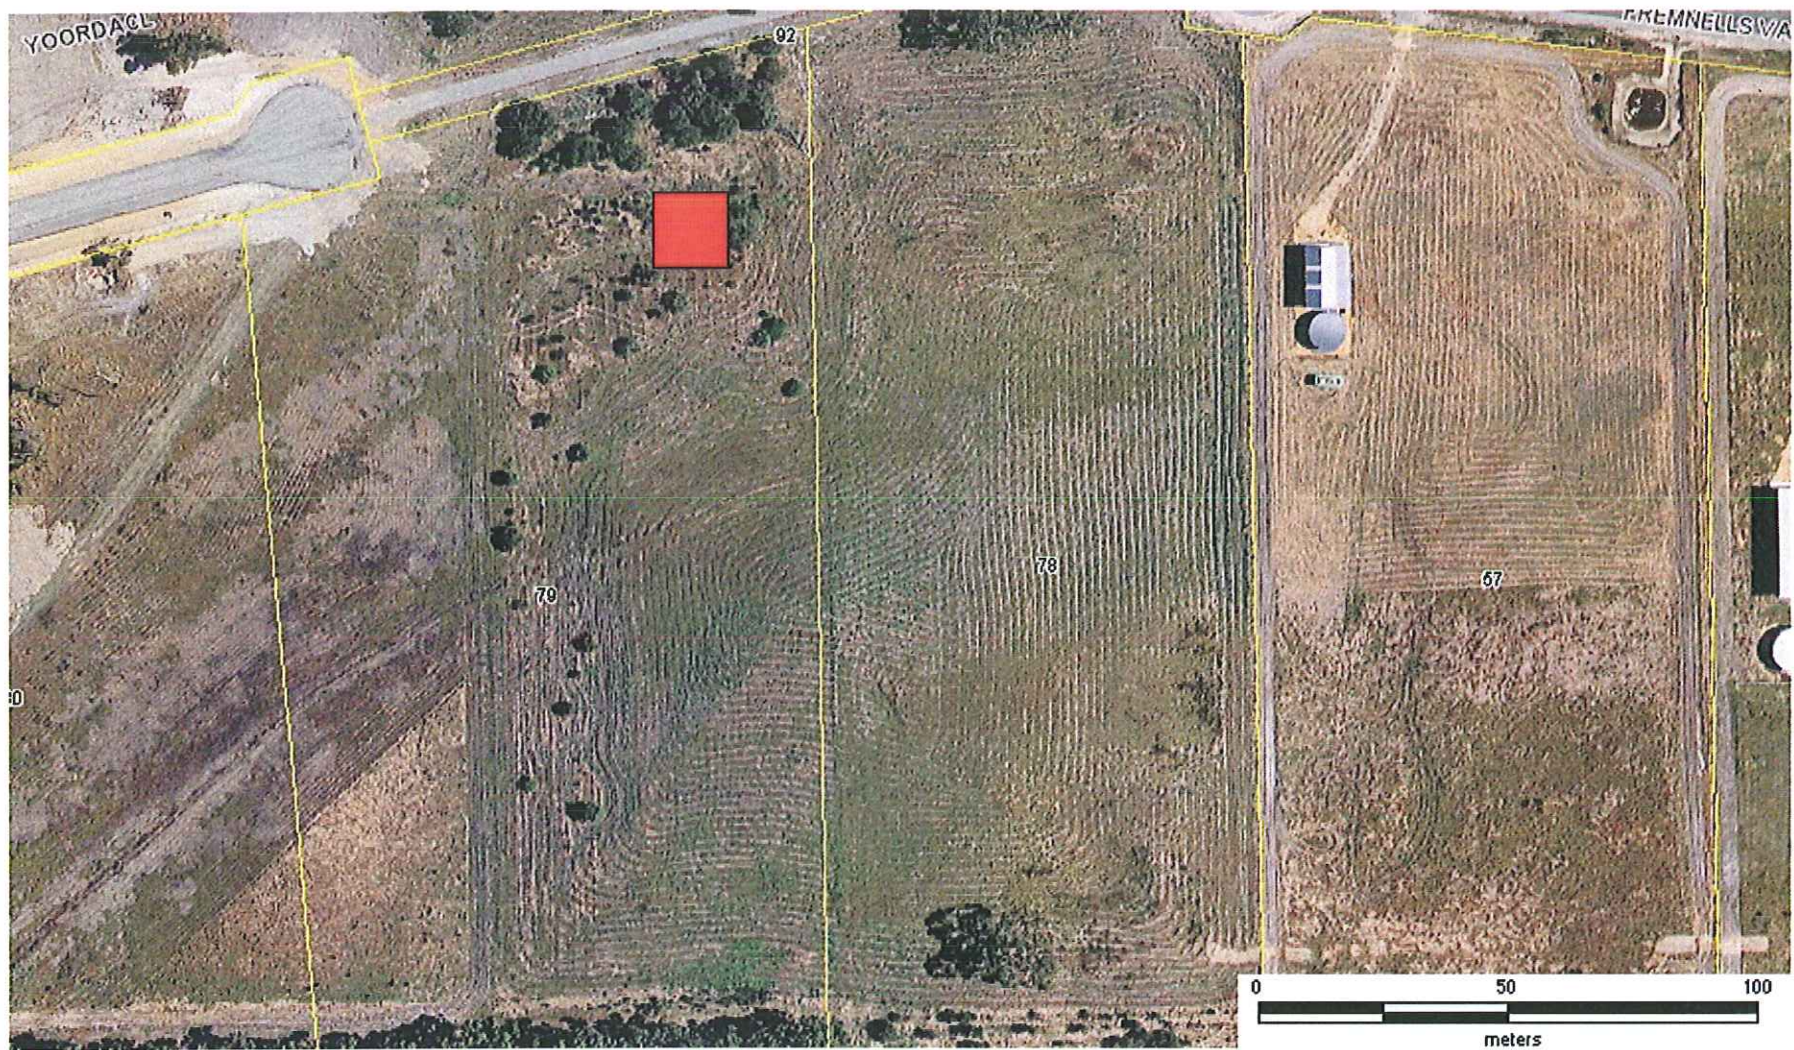


L79 Yoorda Close, Cardup

Aerial Photo

25 May 2010

1:1500



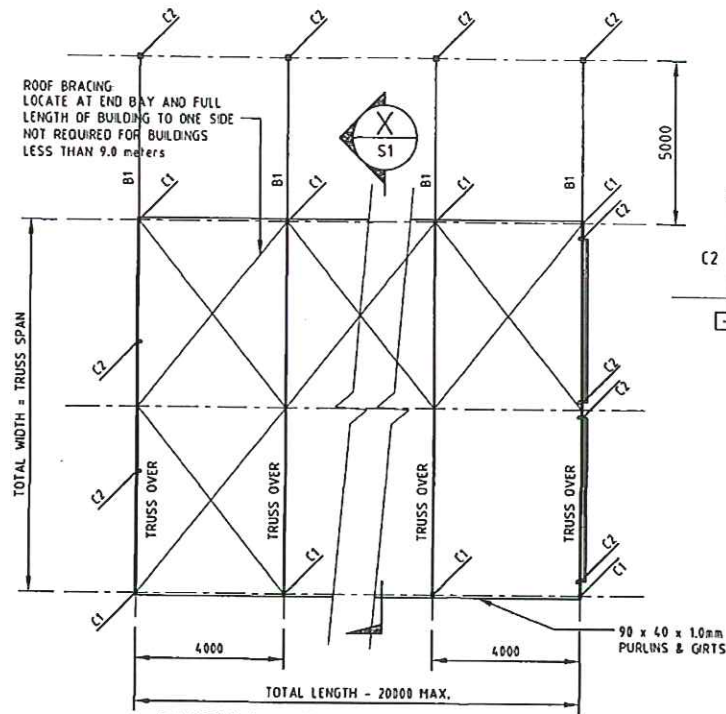

TYPICAL PLAN

1. C1: 100 x 100 x 5.0 SHS COLUMNS or 150 UB 14
C2: 100 x 100 x 3.0 SHS COLUMNS or 150 UB 14
MAX. 5.0m FROM F.L. TO U/SIDE OF TRUSS
2. COLUMNS CAST INTO FOOTINGS or 10 BASE PLATE,
4-M16 MASONRY ANCHORS ONTO SLAB EDGE
3. B1: 150 x 50 x 5 RHS or 150 UB 14

GABLE TRUSS GARAGE - WIND REGION A


DESIGN DATA:

1. WIND REGION A ($V_{100} = 41\text{m/sec}$) (Ref: AS1170.2-2002)
2. TERRAIN CATEGORY 3
3. a) $M_z = 0.83$, b) $M_d = 1.0$, c) $M_s = 1.0$, d) $M_l = 1.0$
4. a) ALL STEELWORK TO AS 4100
b) ALL WELDS MIN. 6mm FILLET
5. FLOOR SLAB TO BUILDERS REQUIREMENTS
6. ALL CLADDING FIXED TO CLADDING MANUFACTURERS SPECIFICATIONS
7. ALL GUTTERS AND FLASHINGS TO BUILDERS DETAILS
8. MINIMUM GROUND COMPACTION FOR GROUND FOUNDATION TO BE 6 BLOWS / 300mm (WHEN TESTED USING THE STANDARD PERTH PENETROMETER) FOR THE FULL DEPTH OF THE FILL OR FOR 750mm, WHICHEVER IS GREATER.


BUILDING LENGTH: 20 M WIDTH: 12 M
WALL HEIGHT: 5 M

ROOF CLADDING: TRIMDEK HI-TEN
PURLIN SPACING END BAYS: 1200mm ELSEWHERE: 1200mm

WALL CLADDING: TRIMDEK HI-TEN
GIRT SPACING 1200mm

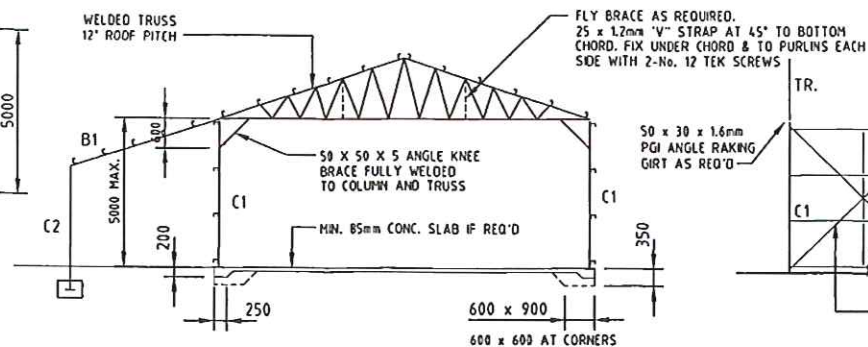


SECTION X S1 1:100

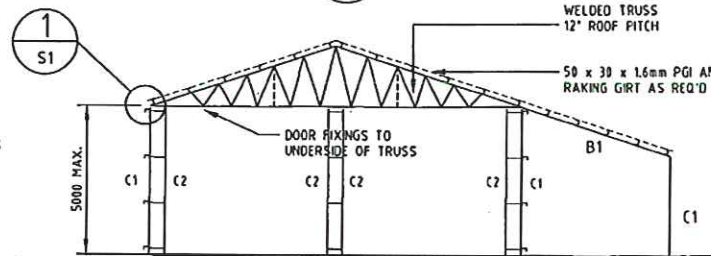

FRONT ELEVATION


NOTE: CENTRE COLUMNS NOT REQ'D FOR SLIDING DOORS

C10015 ROOF PURLINS CONTINUOUS WITH BRIDGING AT MIDSPAN AT CENTRES TO SUIT ROOF SHEETING. FIX TO 5 PL. CLEAT, 2-No.14 TEK SCREWS

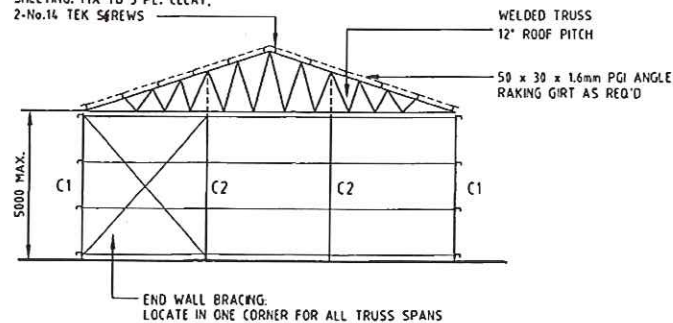


REAR ELEVATION

NOTE: LEAN-TO NOT SHOWN FOR CLARITY

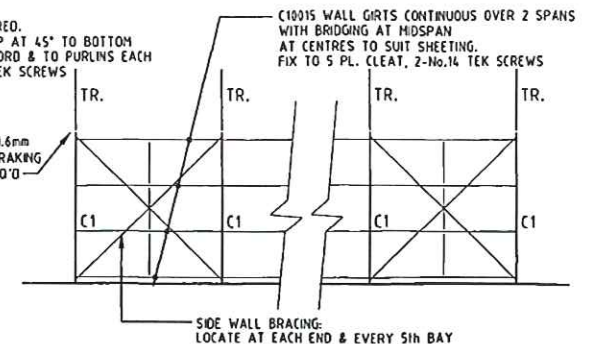

TYPICAL SIDE ELEVATION

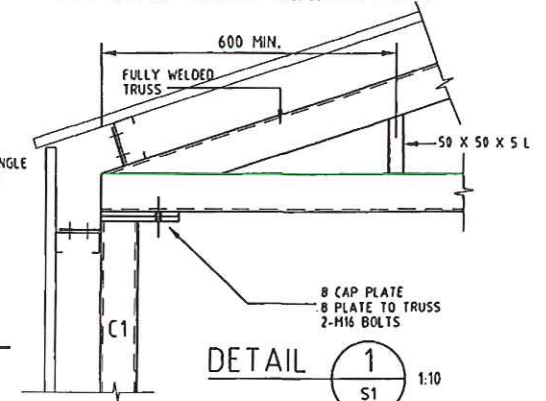

MAROCCHI ENGINEERING GROUP

SUITE 4, 110 HAY STREET, SUBIACO W.A. 6008
Tel: (08) 9380 9300 Fax: (08) 9380 9388


PROJECT

PROPOSED SHED
LOT 79 (#88) YOORDA CLOSE,
CARDUP.



Gary Marocchi
MIE Aust CPEng
Chartered Professional Engineer
Membership No. 220978
The Institution of Engineers, Australia

DRAWN	RE	SCALE	1:100, 1:10	REV
DESIGNED	GM	DRG No	2010-068-S1	2
CHECKED	GM			

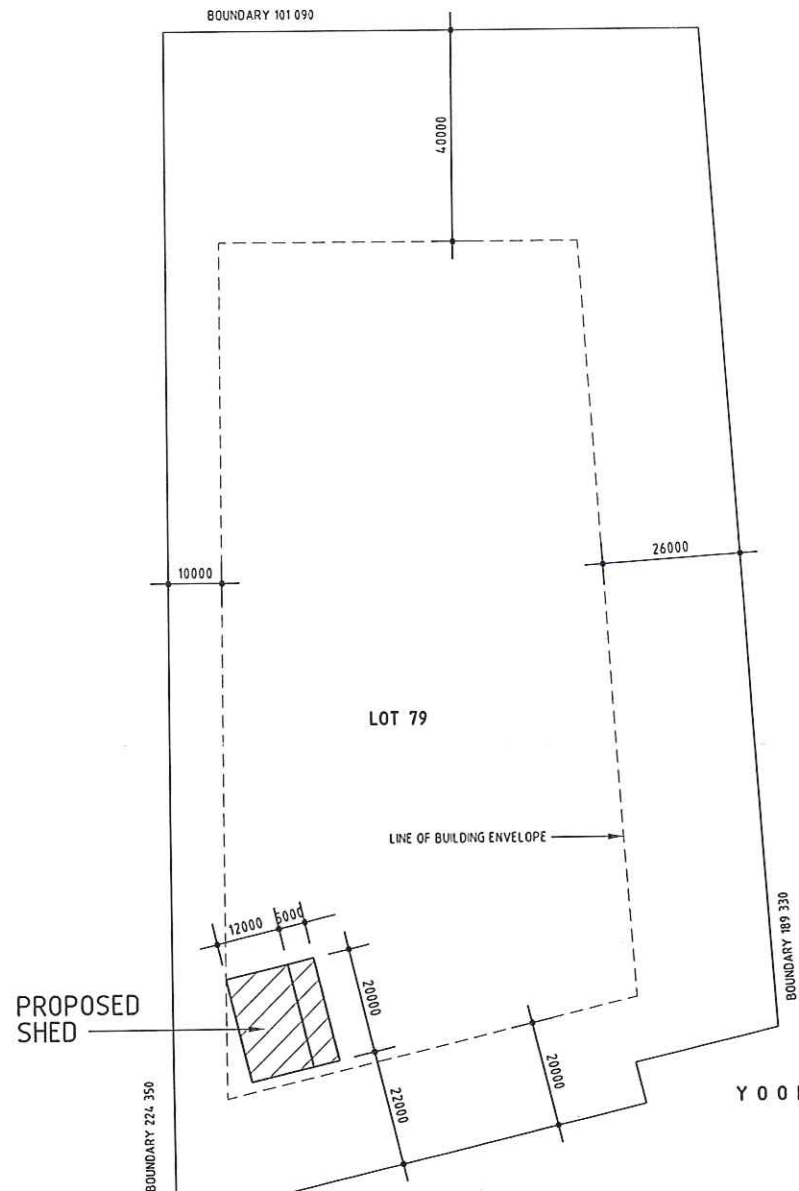

YOORDA CLOSE