



PROJECT TITLE

PROJECT TITLE

JOB NUMBER

CLIENT

JANE SMITH  
 CONTACT NUMBER

SITE

11 STREET NAME, SUBURB  
 LOT 3

NOTES

THIS DRAWING REMAINS THE  
 PROPERTY OF THE SHIRE OF  
 SERPENTINE JARRAHDALE



NO.	ISSUE & REVISION	DATE
1	DRAFTED	1.2.16
2	INFORMATION	5.2.16
3	APPROVAL	7.2.16

ISSUED FOR

APPROVAL

PROJECT CODE 001

SCALE 1:200 AT A3

DATE 1.02.15

DRAWN PS

CHECKED TK


APPROVED PS

DRAWING TITLE

LANDSCAPE PLAN

DRAWING NUMBER

L.101

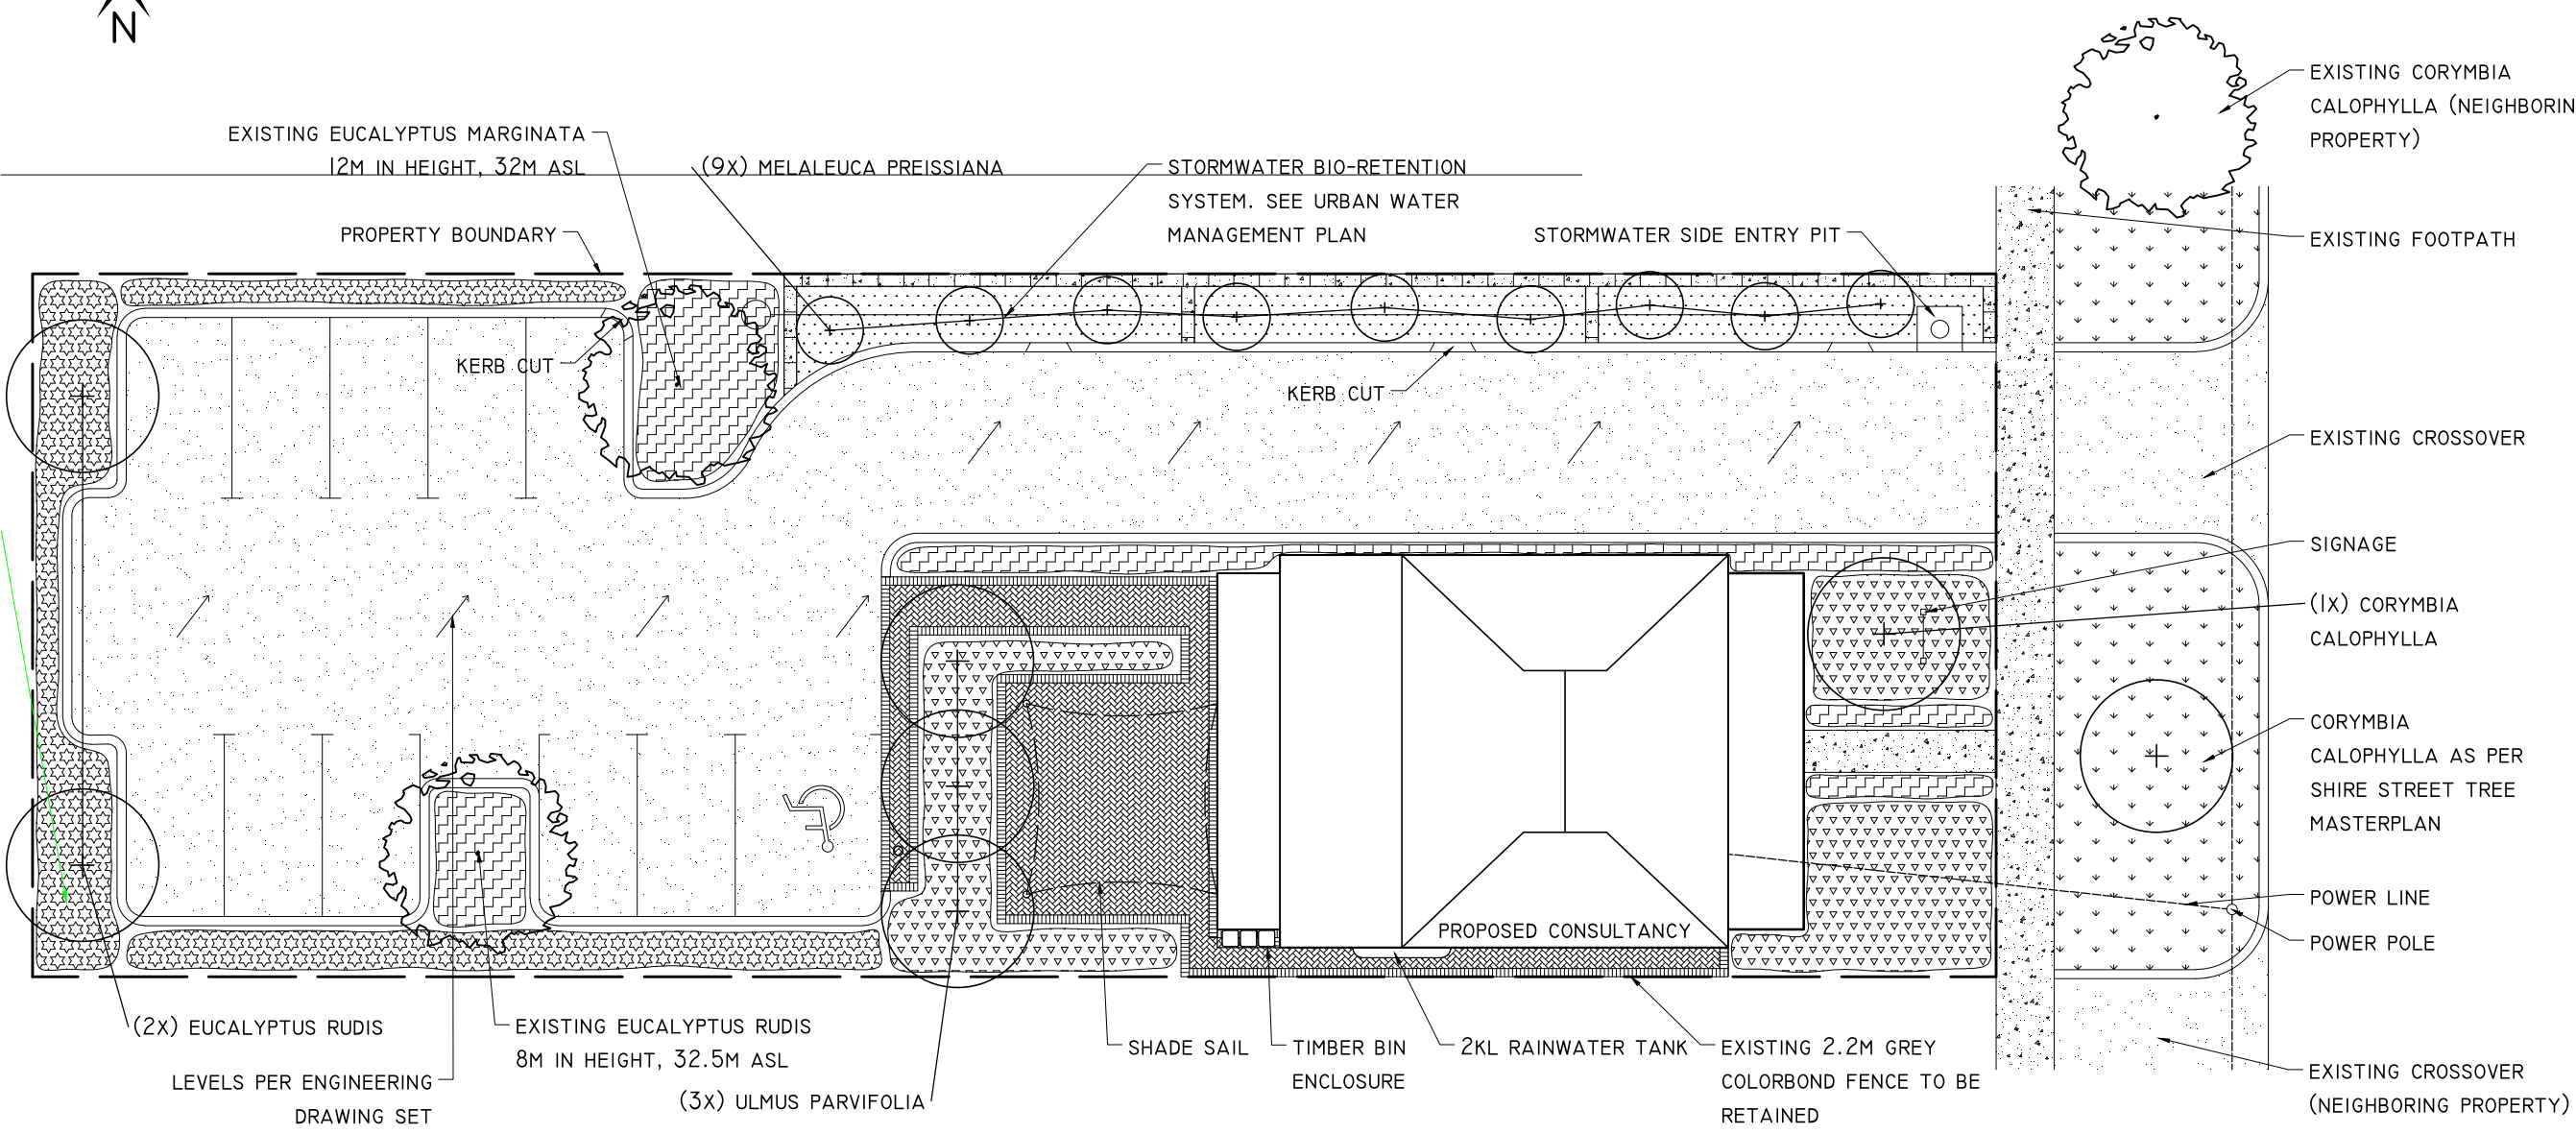

PLANTING SCHEDULE

MIX A

SPECIES	POT SIZE	SPACING
ANIGOZANTHOS MANGLESII	TUBESTOCK	500MM
BANKSIA NIVEA	TUBESTOCK	600MM
CONOSTYLIS ACULEATA	TUBESTOCK	500MM
HARDENBERGIA COMPTONIANA	TUBESTOCK	1000MM
KENNEDIA COCCINEA	TUBESTOCK	600MM
KENNEDIA PROSTRATA	TUBESTOCK	600MM

MIX B

SPECIES	POT SIZE	SPACING
ACACIA APPLANATA	TUBESTOCK	500MM
ACACIA HUEGELII	TUBESTOCK	600MM
ACACIA STENOPTERA	TUBESTOCK	500MM
BOSSIAEA ERIOCARPA	TUBESTOCK	1000MM
CHORIZEMA DICKSONII	TUBESTOCK	600MM
DAVIESIA TRIFLORA	TUBESTOCK	600MM
GREVILLEA PILULIFERA	TUBESTOCK	1000MM
HAKEA STENOCARPA	TUBESTOCK	600MM
HYPOCALYMMMA ROBUSTUM	TUBESTOCK	600MM
MELALEUCA TRICHOPHYLLA	TUBESTOCK	1000MM

MIX C

SPECIES	POT SIZE	SPACING
ACACIA PULCHELLA	TUBESTOCK	500MM
BEAUFORTIA PURPUREA	TUBESTOCK	600MM
CALOTHAMNUS QUADRIFIDUS	TUBESTOCK	500MM
DAVIESIA INCRASSATA	TUBESTOCK	1000MM
GREVILLEA VESTITA	TUBESTOCK	600MM
HYPOCALYMMMA ANGUSTIFOLIUM	TUBESTOCK	600MM
MELALEUCA TERETIFOLIA	TUBESTOCK	1000MM
REGELIA CILIATA	TUBESTOCK	600MM
VERTICORDIA ACEROSA	TUBESTOCK	600MM
VERTICORDIA DENSIFLORA	TUBESTOCK	1000MM
VERTICORDIA HUEGELII	TUBESTOCK	1000MM

MIX D

SPECIES	POT SIZE	SPACING
BAUMEA JUNCEA	TUBESTOCK	150MM
FICINIA NODOSA	TUBESTOCK	150MM
JUNCUS KRAUSSII	TUBESTOCK	200MM
JUNCUS PALLIDUS	TUBESTOCK	200MM

TREES

SPECIES	POT SIZE	SPACING
CORYMBIA CALOPHYLLA	40L	AS MARKED
EUCALYPTUS RUDIS	40L	AS MARKED
MELALEUCA PREISSIANA	40L	AS MARKED
ULMUS PARVIFOLIA	120L	AS MARKED

LEGEND

- ASPHALT
- BRICK PAVING
- CONCRETE
- EXISTING TREE
- PLANTING MIX A
- PLANTING MIX B
- PLANTING MIX C
- PROPOSED TREE
- TURF