

DSP BOUNDARY

EXISTING ROAD

PROPOSED ROAD

EXISTING RAILWAY

POTENTIAL RAILWAY RELOCATION

Hay Street

STREET NAME

POTENTIAL TRAIN STATION LOCATION


PEDESTRIAN PATH


ON STREET CYCLE LANES

SHARED PATH

NOTE: THE PLAN IS COURTESY OF SHIRE OF SERPENTINE JARRAHDALE

LEGEND

			PROJECT: MUNDIJONG DISTRICT STRUCTURE PLAN	DRAWN BY:	 Premise
			TITLE: PROPOSED PEDESTRIAN AND CYCLIST PATHS		
A	03-12-2024	ISSUED FOR REVIEW	DRAWING NUMBER: KC01863.000_S02		
REV	DATE	AMENDMENT			

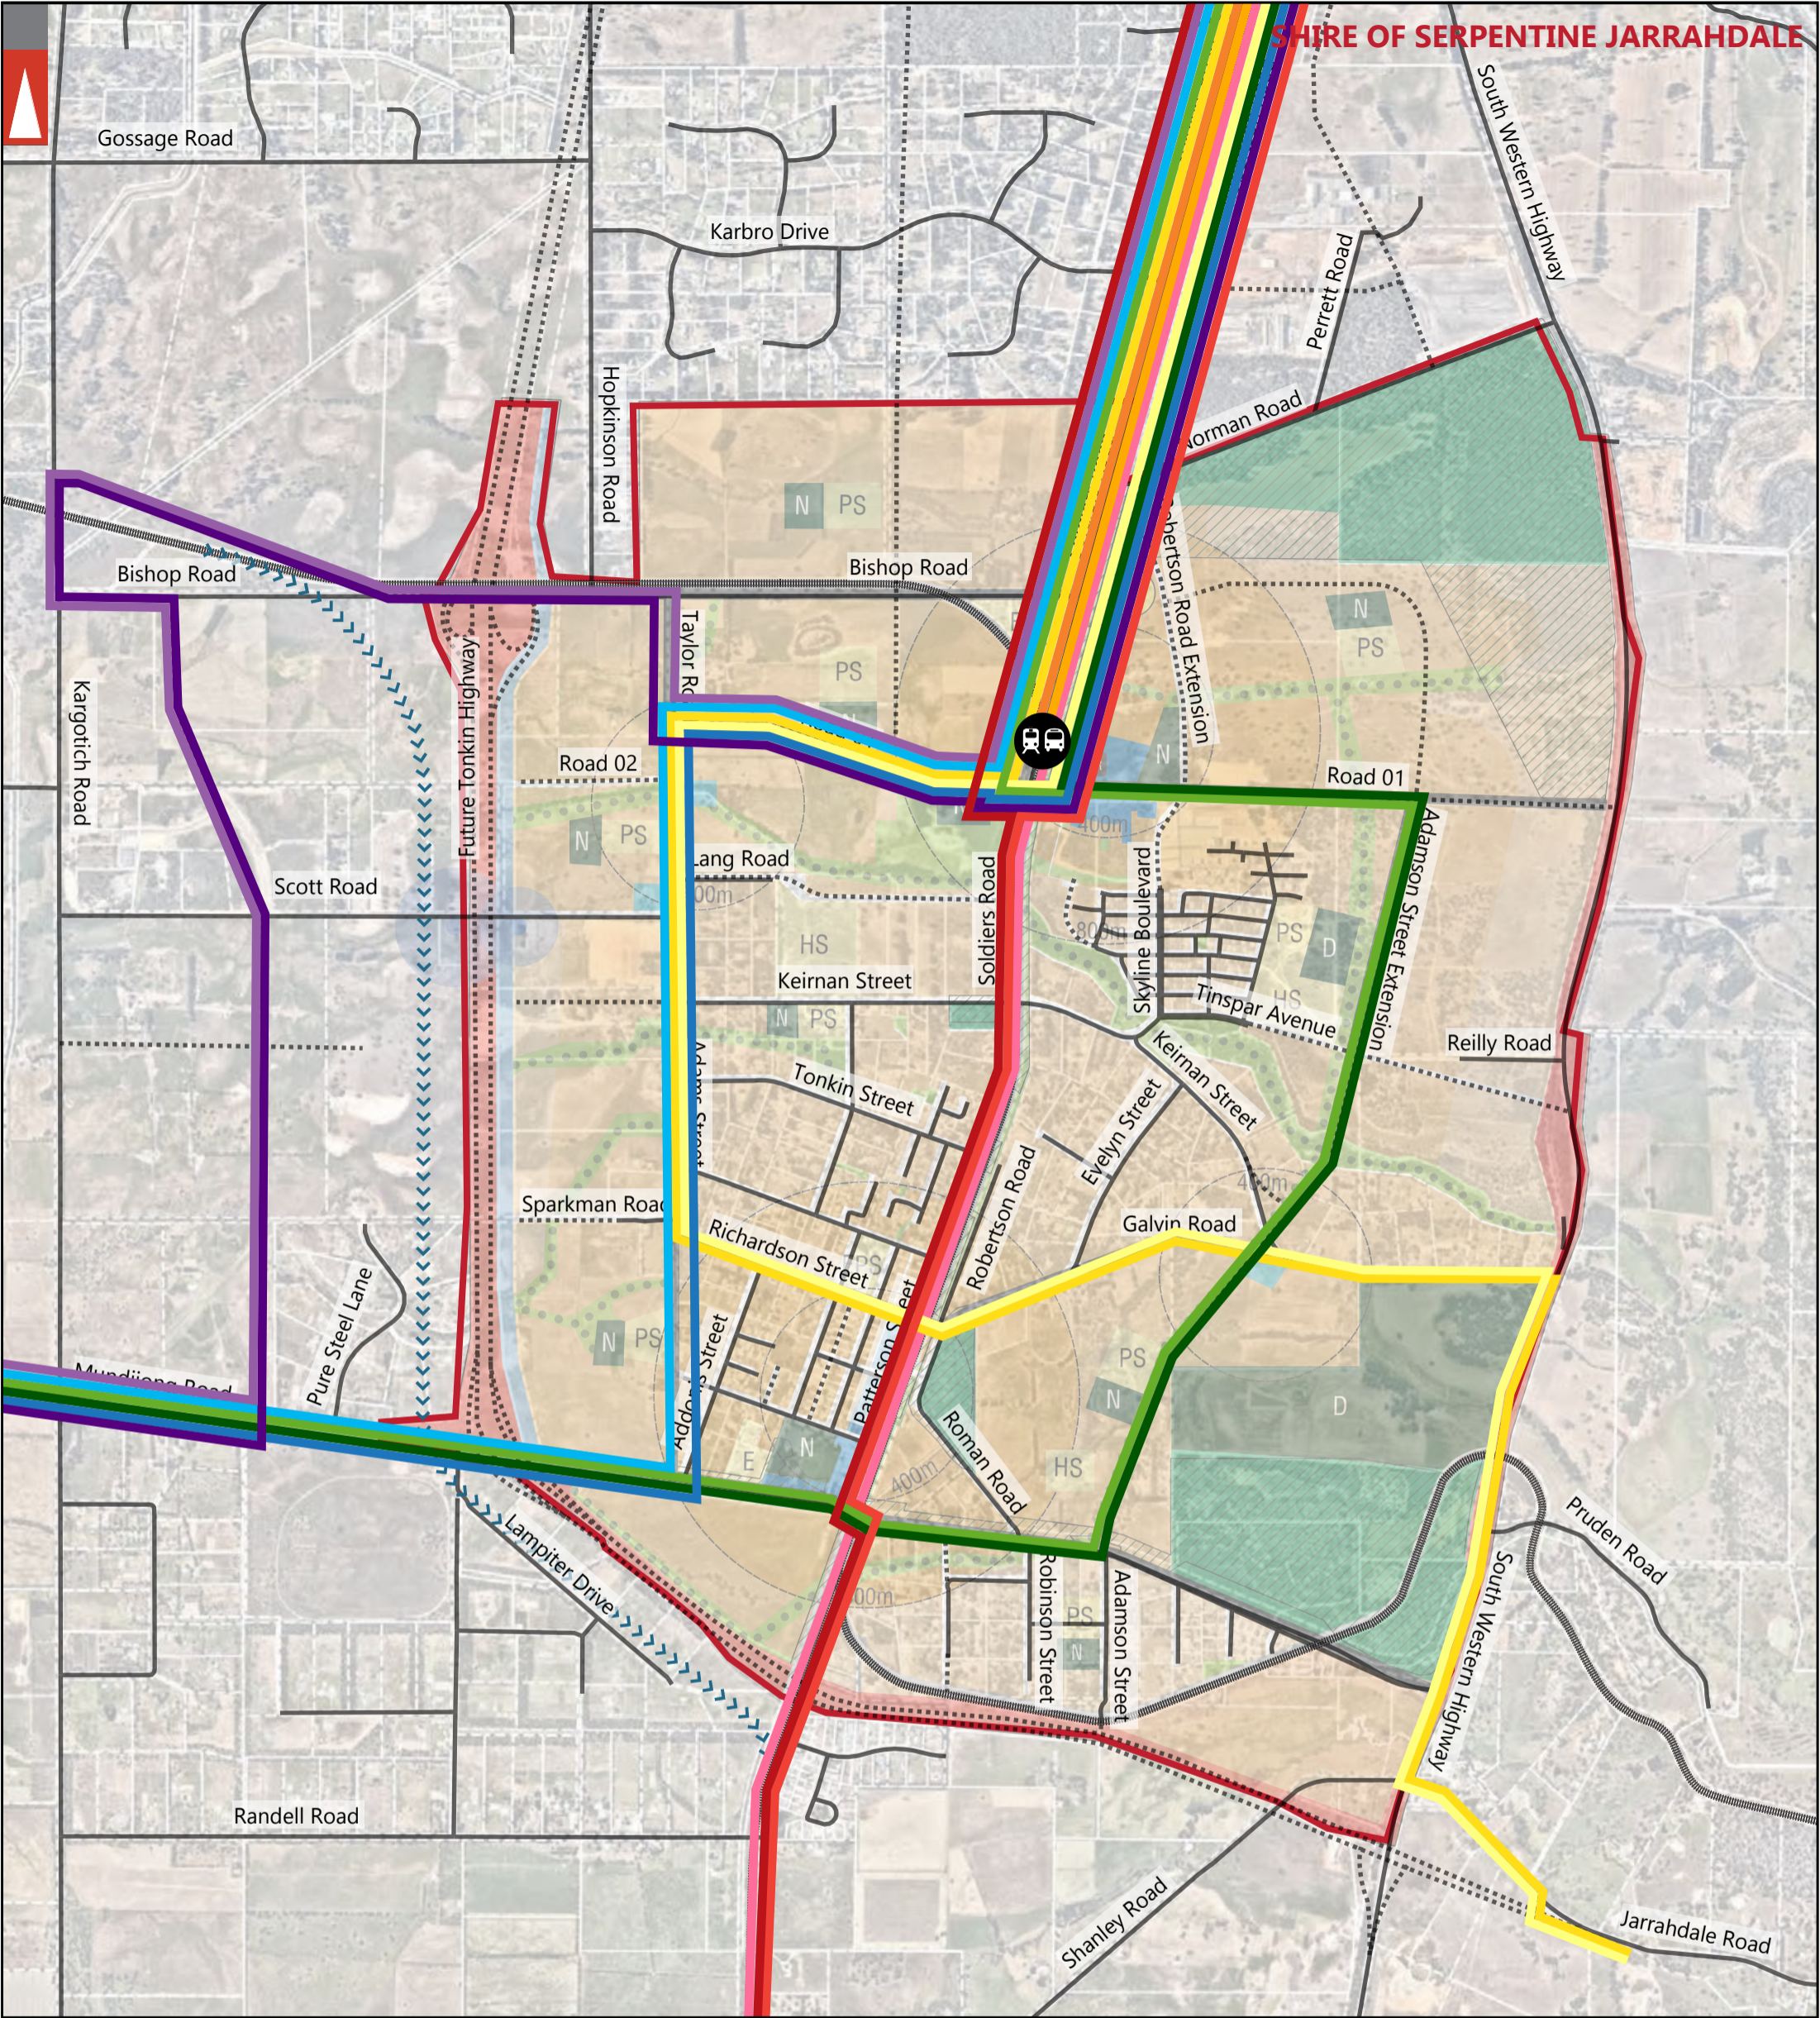

DSP BOUNDARY

EXISTING ROAD

PROPOSED ROAD

EXISTING RAILWAY

POTENTIAL RAILWAY RELOCATION

AUSTRALIND

RED LINE (FROM BYFORD)

RED LINE (FROM ROCKINGHAM)

AUSTRALIND

RED LINE (FROM BYFORD)

RED LINE (FROM ROCKINGHAM)

POTENTIAL TRAIN STATION LOCATION

AUSTRALIND

RED LINE (FROM BYFORD)

RED LINE (FROM ROCKINGHAM)

ARMADALE LINE EXTENSION (FROM WHITBY)

ARMADALE LINE EXTENSION (FROM BYFORD)

YELLOW LINE (FROM BYFORD)

YELLOW LINE (FROM ROCKINGHAM)

GREEN LINE (FROM ROCKINGHAM)

GREEN LINE (FROM BYFORD)

BLUE LINE (FROM ROCKINGHAM)

BLUE LINE (FROM BYFORD)


PURPLE LINE (FROM ROCKINGHAM)

PURPLE LINE (FROM BYFORD)

NOTE: THE PLAN IS COURTESY OF SHIRE OF SERPENTINE JARRAHDALE

LEGEND

			PROJECT:	<div></div>
			MUNDIJONG DISTRICT STRUCTURE PLAN	
			TITLE:	
			PROPOSED PT EXTENSION ROUTES	
A	03-12-2024	ISSUED FOR REVIEW	DRAWING NUMBER:	A.M.
REV	DATE	AMENDMENT	KC01863.000_S03	

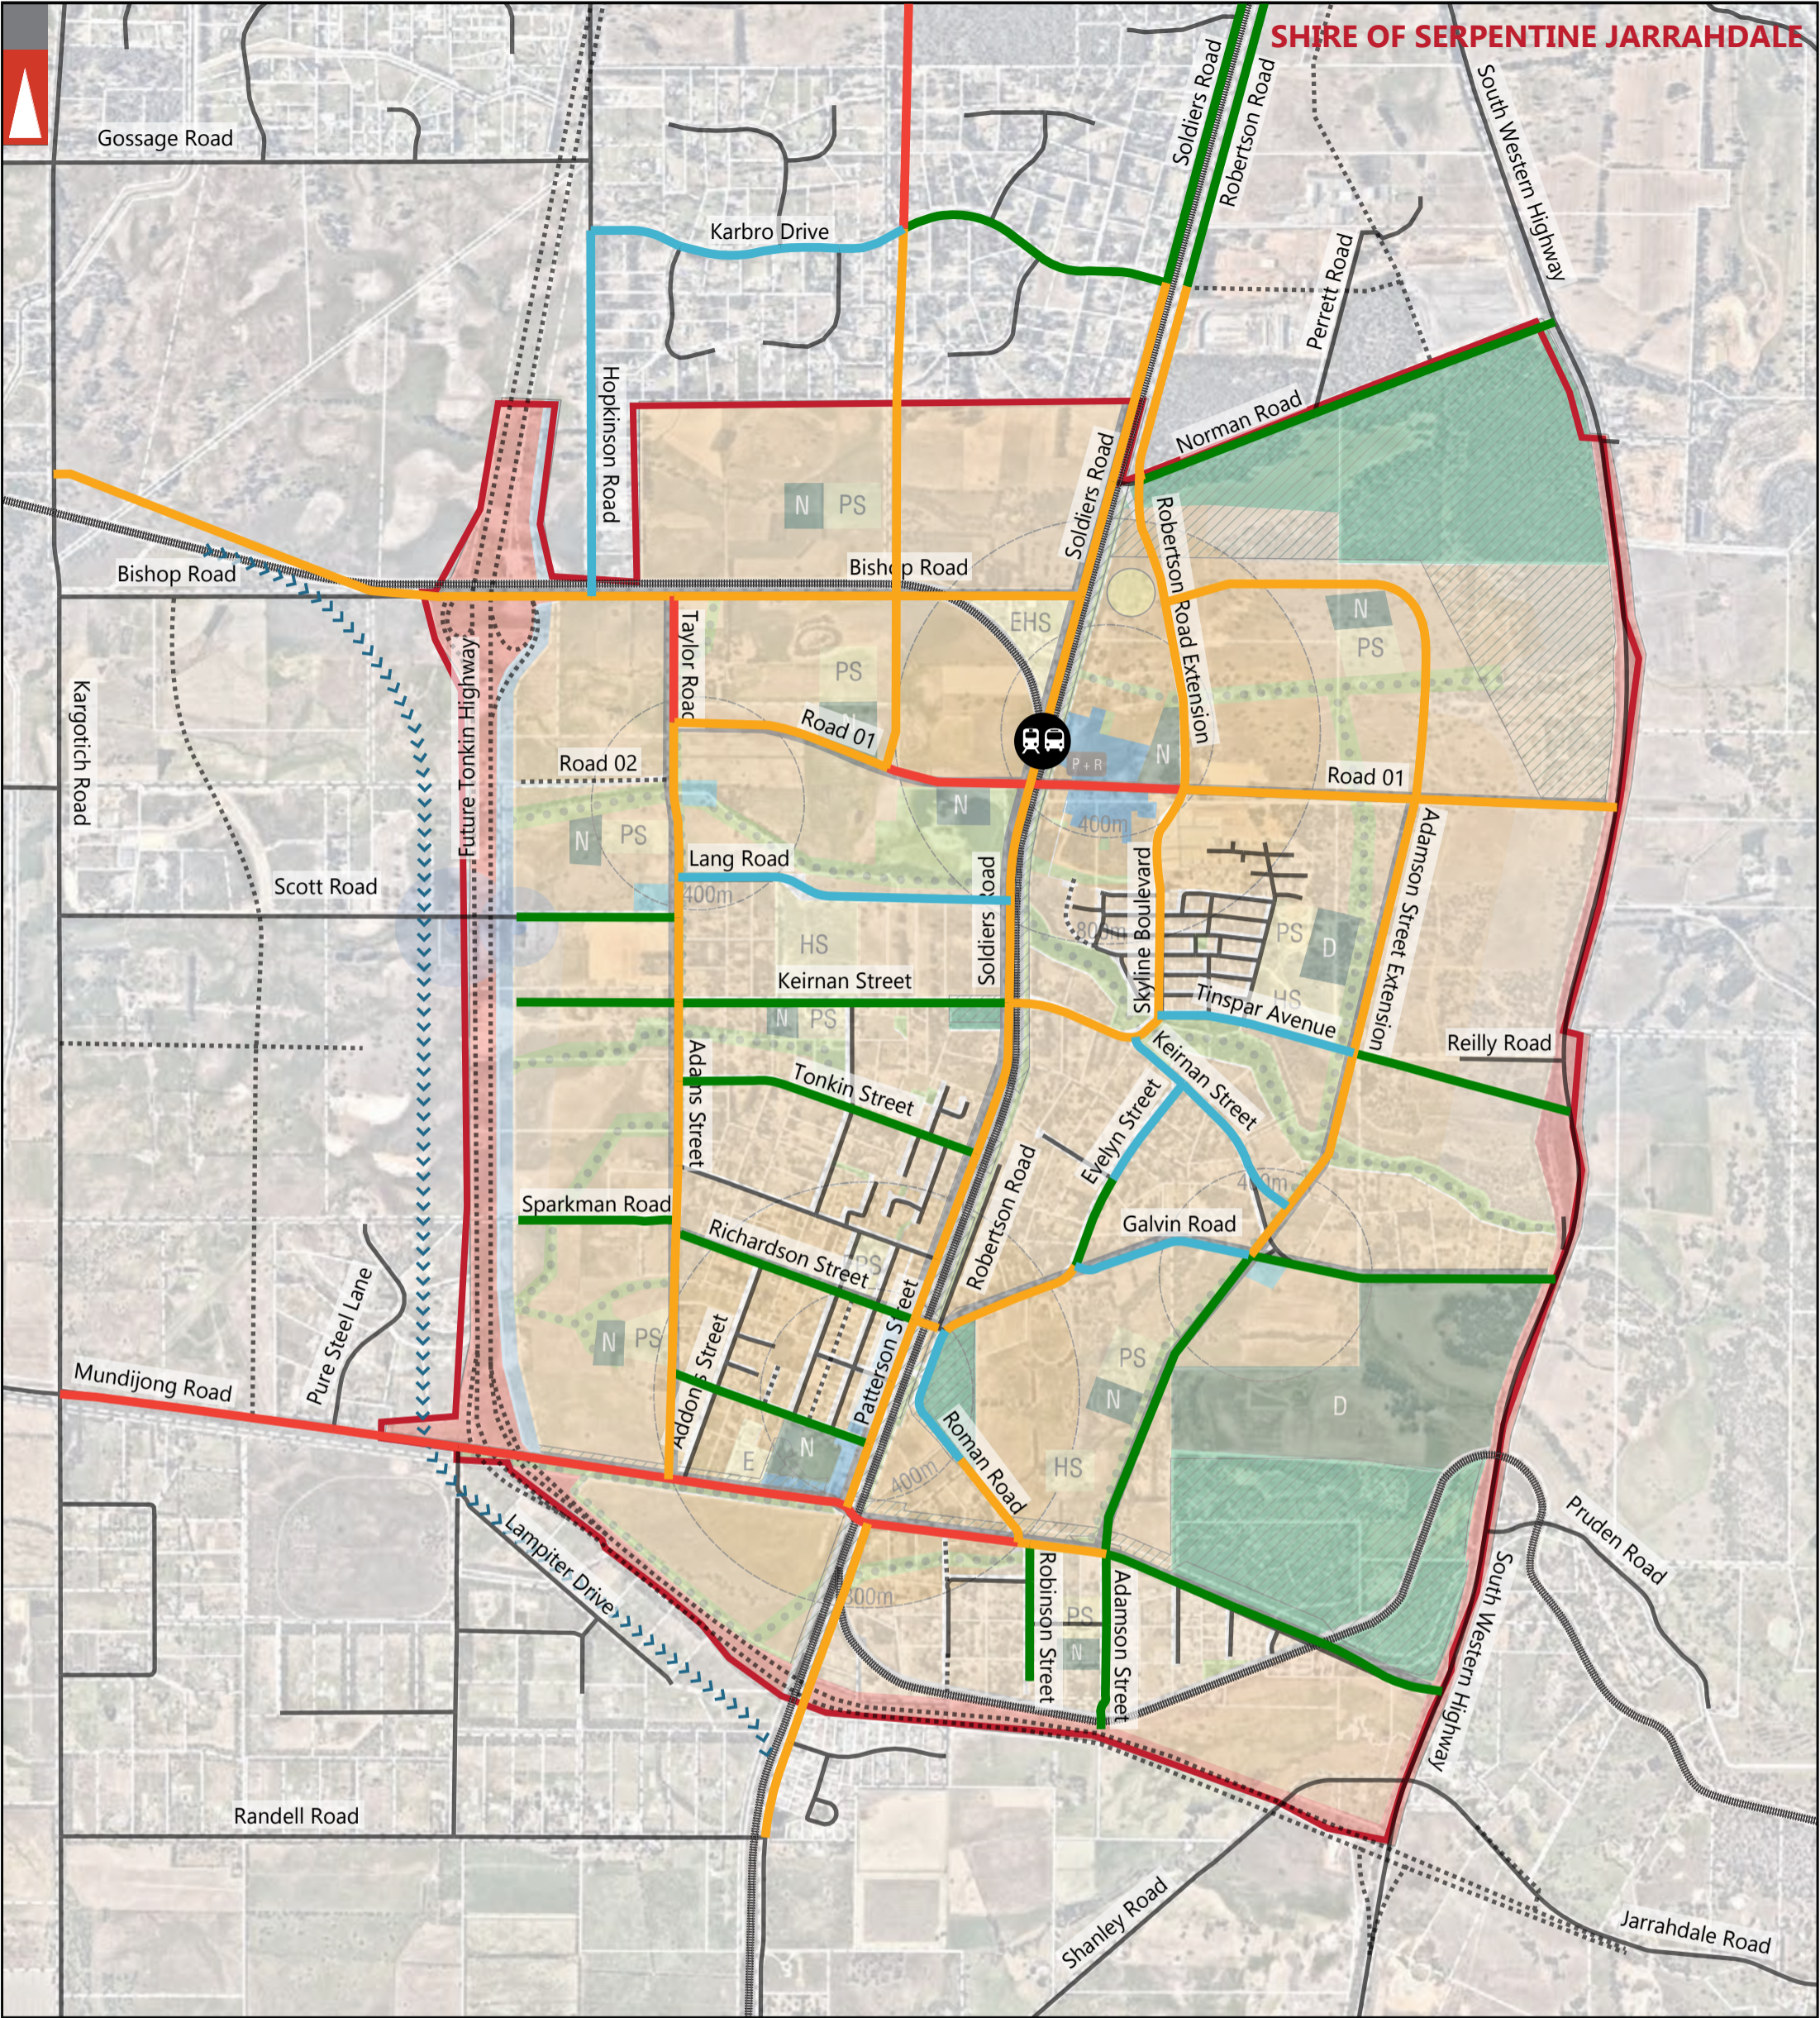

 DSP BOUNDARY

 EXISTING ROAD

 PROPOSED ROAD

 EXISTING RAILWAY

 POTENTIAL RAILWAY RELOCATION

 Hay Street

 POTENTIAL TRAIN STATION LOCATION

 INTEGRATOR A


 INTEGRATOR B


 NEIGHBOURHOOD CONNECTOR A

 NEIGHBOURHOOD CONNECTOR B

NOTE: THE PLAN IS COURTEOUSY OF SHIRE OF SERPENTINE JARRAHDALE

LEGEND

			PROJECT:	DRAWN BY:	
			MUNDIJONG DISTRICT STRUCTURE PLAN		
			TITLE:		
			PROPOSED ROAD CLASSIFICATION		
A	20-12-2024	ISSUED FOR REVIEW	DRAWING NUMBER:	A.M.	
REV	DATE	AMENDMENT	KC01863.000_S04		

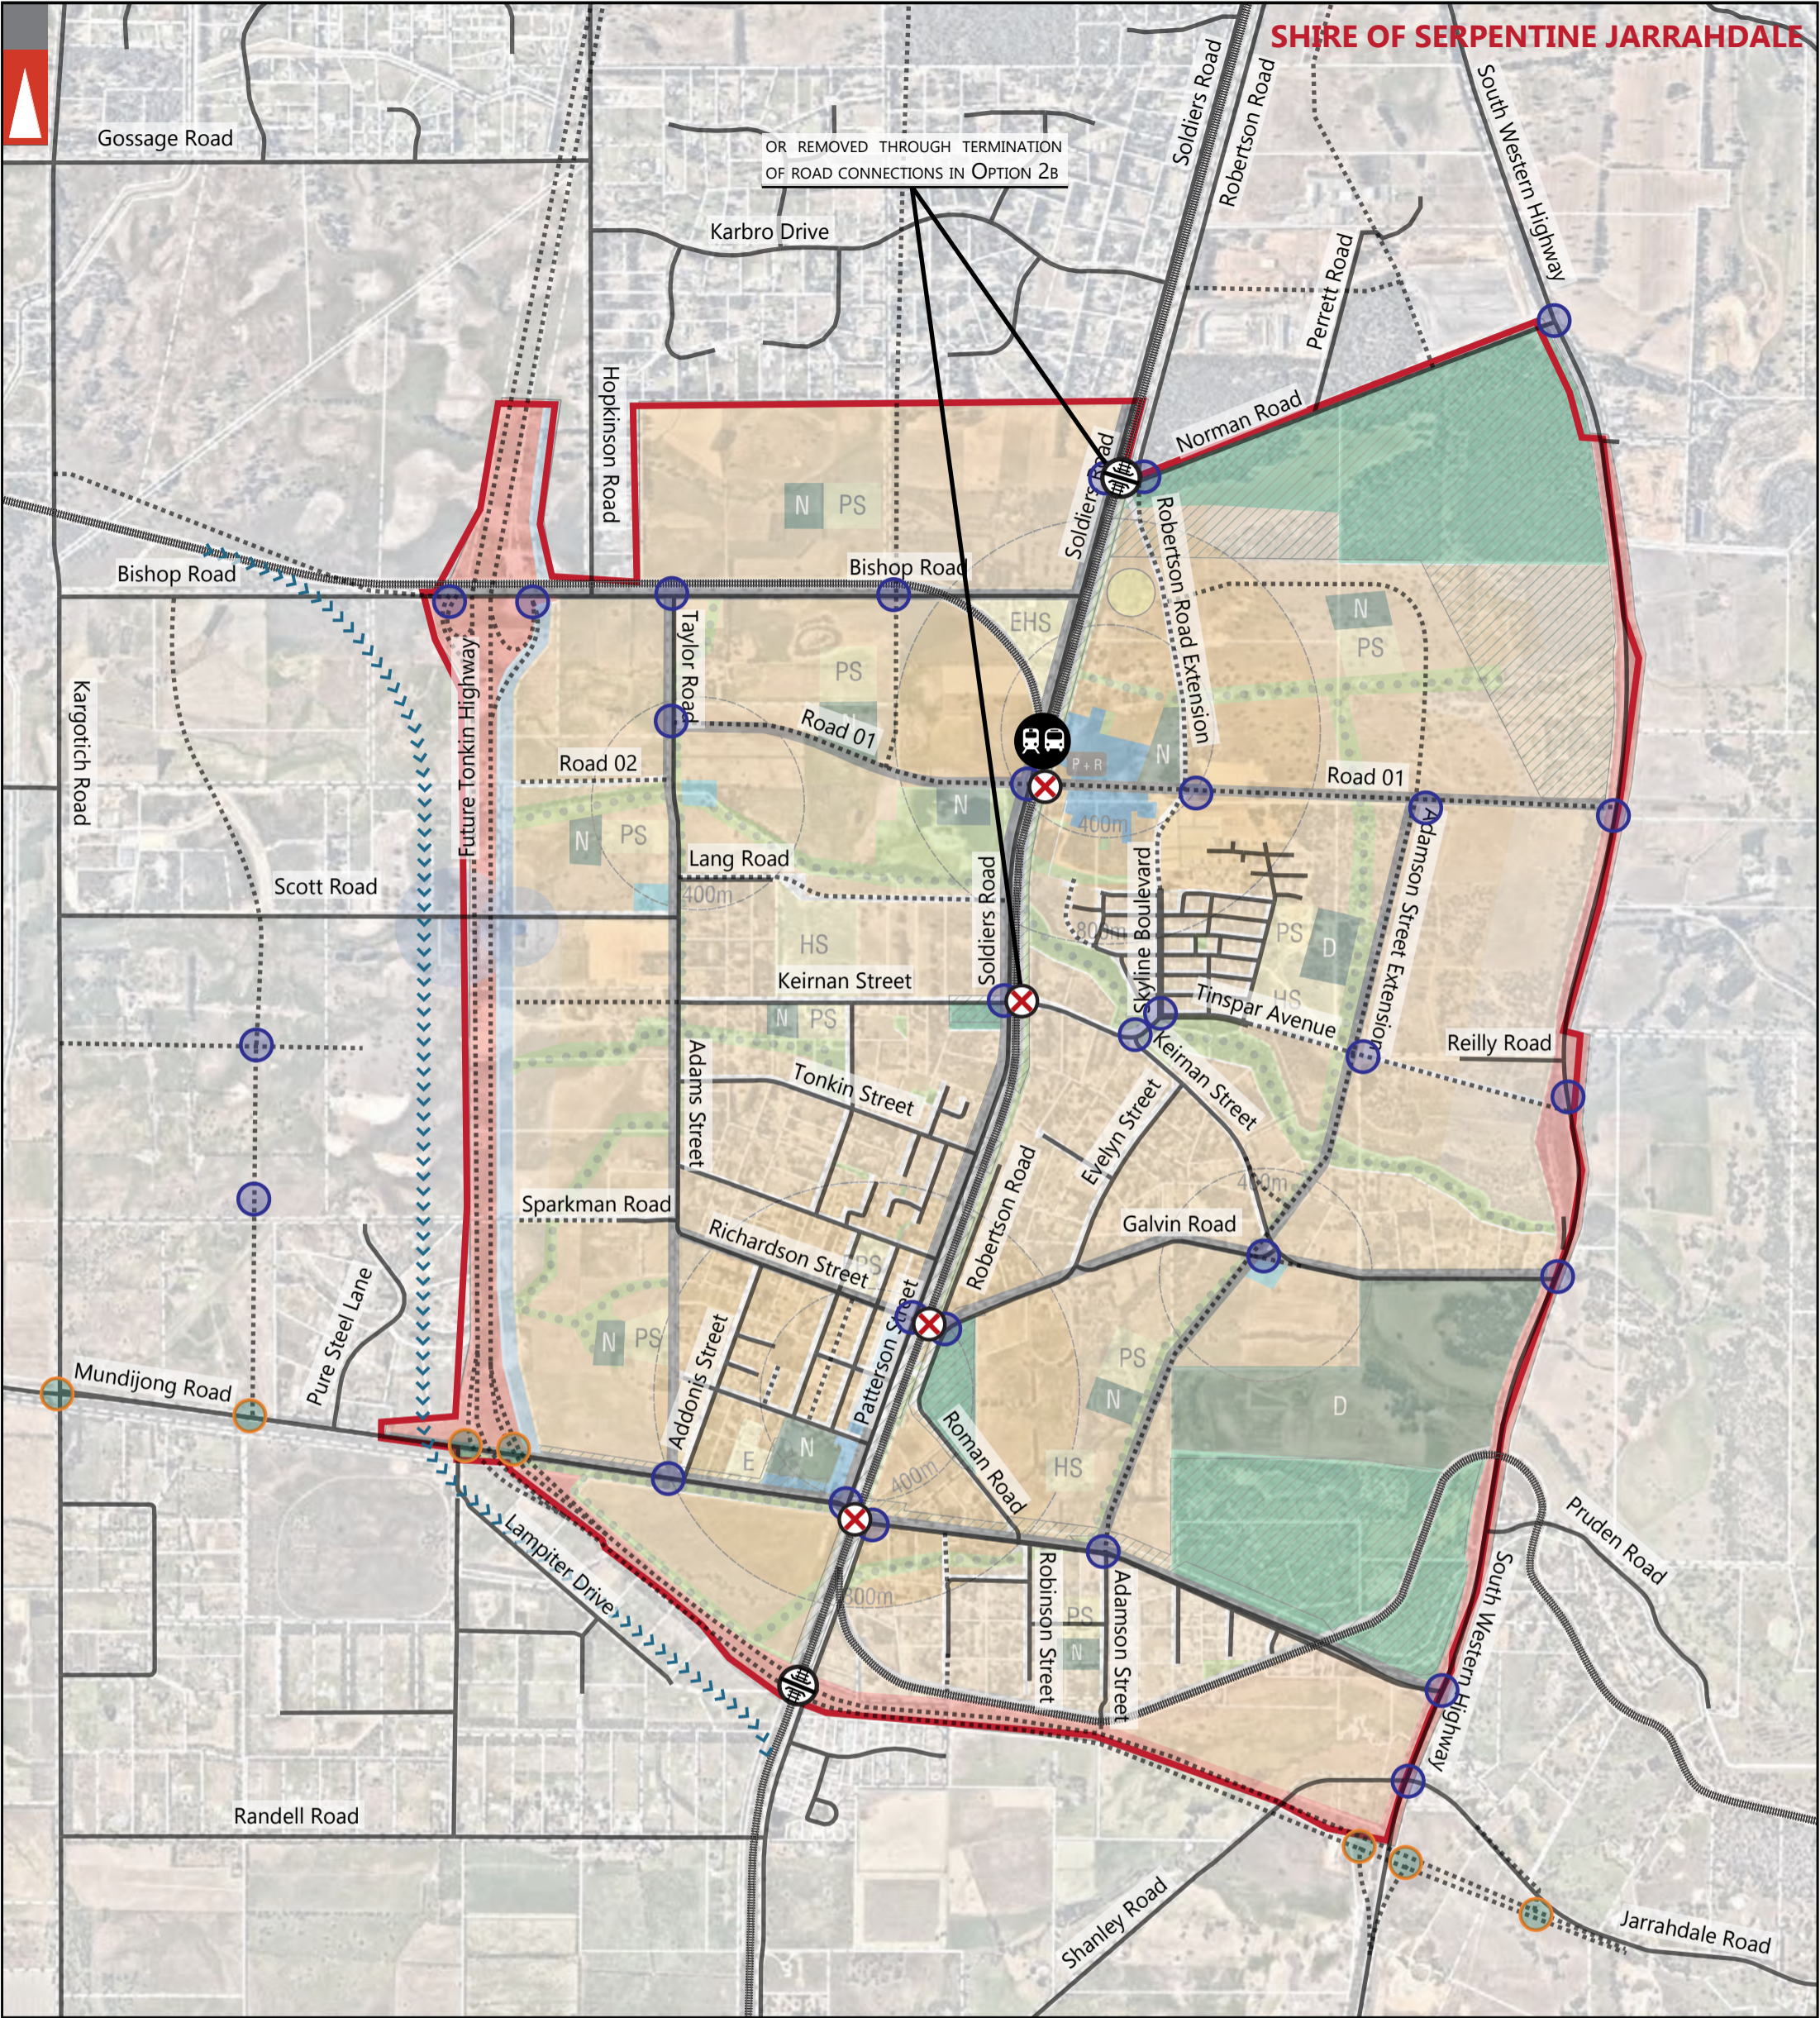

DSP BOUNDARY

EXISTING ROAD

PROPOSED ROAD

EXISTING RAILWAY

POTENTIAL RAILWAY RELOCATION

Hay Street

STREET NAME

POTENTIAL TRAIN STATION LOCATION

ROUNDABOUT


GIVE WAY

LEVEL RAIL CROSSING

GRADE SEPARATED RAIL CROSSING

NOTE: THE PLAN IS COURTESY OF SHIRE OF SERPENTINE JARRAHDALE

LEGEND

			PROJECT: MUNDIJONG DISTRICT STRUCTURE PLAN	DRAWN BY:	 Premise
			TITLE: PROPOSED INTERSECTION CONTROL		
A	03-12-2024	ISSUED FOR REVIEW	DRAWING NUMBER: KC01863.000_S05	A.M.	
REV	DATE	AMENDMENT			