

Workflow Cover Sheet

Page 11
Date 10/08/2001
Login roz

Record Barcode



Record Type Incoming Correspondence
Record Number IN01/4067
File Number S111522
111522 - L4 Kargotich Road, Oakford - Subdivision
Primary Contact WAPC
Parent Organization Western Australian Planning Commission
Notes
Record Title L4 Kargotich Rd subdivision - Diagram of survey
Type of Request

Action Required
For Action

Resp. Of PS
Due Date 24/08/2001

Action Barcode




Completed?

Date

Lisa to action .

LIMITED IN DEPTH TO 60.96 METRES

TOTAL AREA, 24.1399 ha.

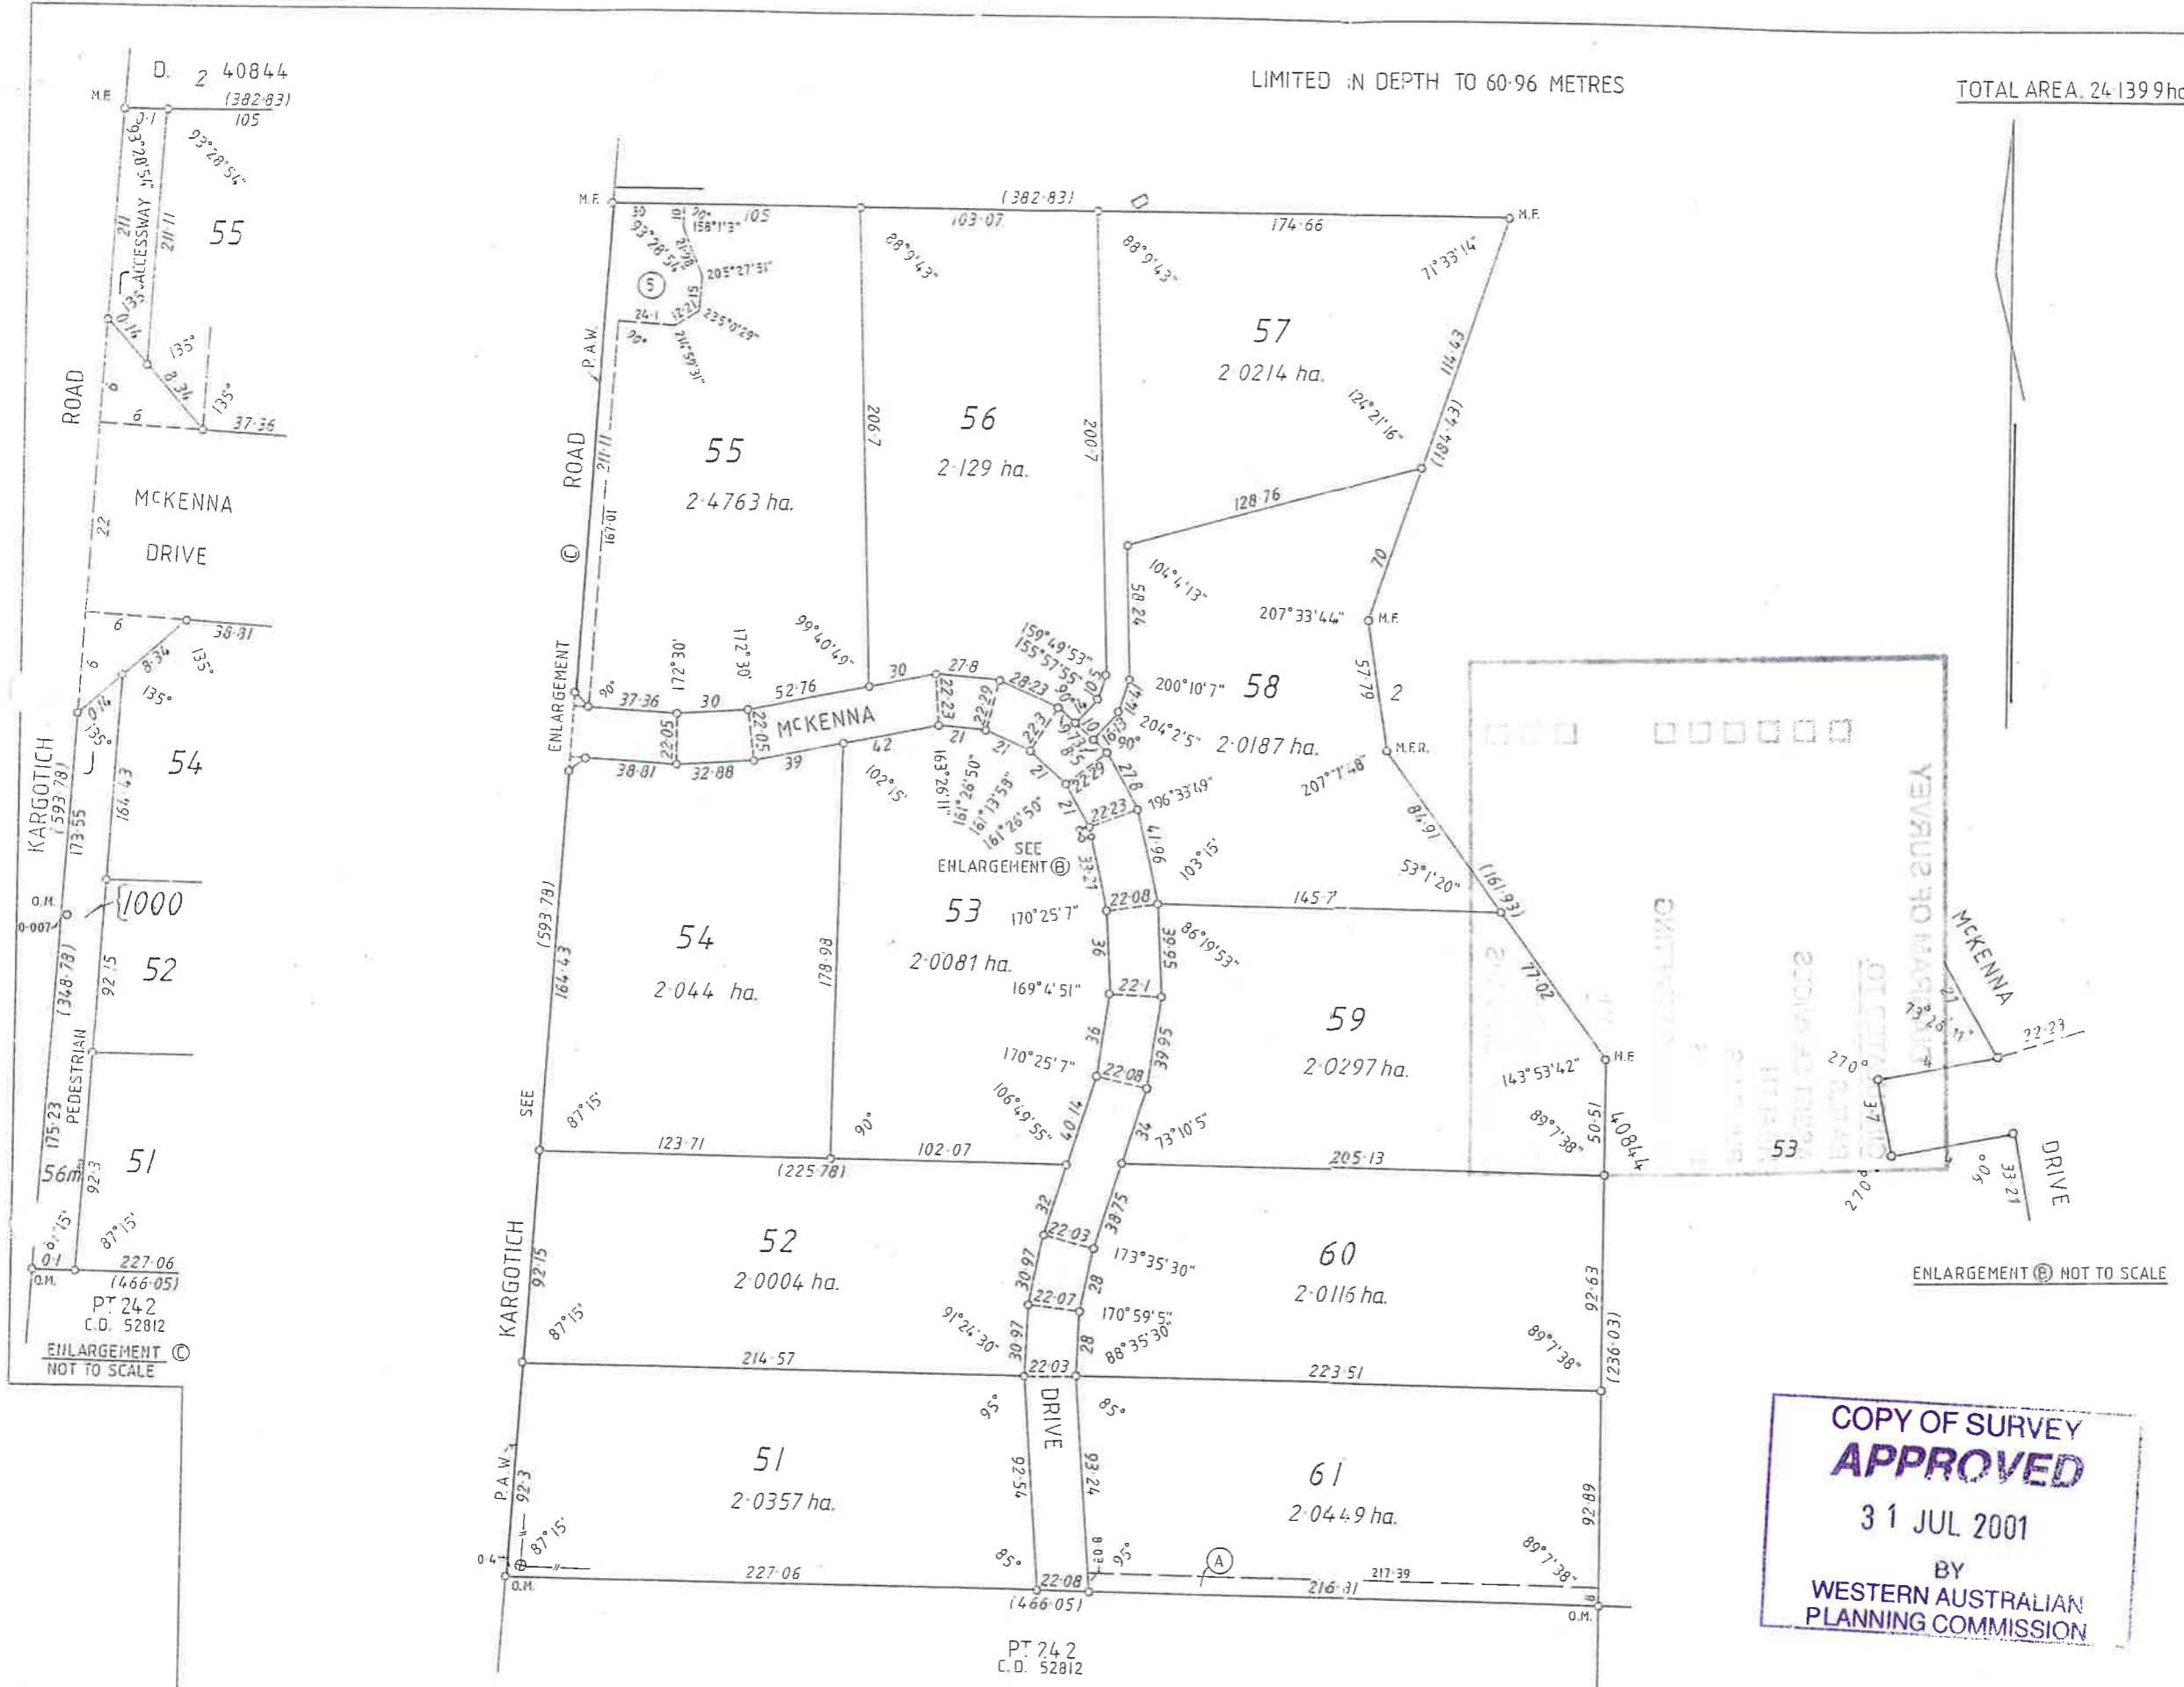

TYPE: PRELIMINARY
 PURPOSE: SUBDIVISION
 PLAN OF: LOTS 51 TO 61 (INC.) & 1000 (PEDESTRIAN ACCESSWAY), ROAD & EASEMENTS.

DISTRICT: COCKBURN SOUND	EARLY ISSUE YES/NO
TOWNSITE:	FORMER TENURE
DOLA FILE:	LOT 4
LOCAL AUTHORITY: SHIRE OF SERPENTINE - JARRAHDALE	D.78715
LOCALITY: CAROUP	C/T 1887-795
INDEX: BG33 (5) 08.13	FIELD BOOK: 84133
PUBLIC: BG33 (10) 4-7	83686

SCALE: 1:2000
 ALL DISTANCES ARE IN METRES

SURVEYOR'S CERTIFICATE - Reg 54
 JACEK MURCHA
 I hereby certify that this plan is a correct representation of the survey and/or calculation from measurements recorded in the field book lodged for the purposes of this plan and that it complies with the relevant written law(s) in relation to which it is lodged.

SURVEYOR'S CERTIFICATE - Compiled
 I hereby certify that this compiled plan (a) is a correct and accurate representation of the survey(s) of the subject land; and (b) is in accordance with the relevant law in relation to which it is lodged.

Licensed Surveyor: Jacek Murcha, Date: 23/11/01
 Licensed Surveyor: _____, Date: _____

SURVEY FIRM: JOHN BULLOCK & ASSOC.

LOGGED DATE: 15.2.2001	TYPE OF VALIDATION: LEGAL COMPONENT	APPROVED BY WESTERN AUSTRALIAN PLANNING COMMISSION: FILE 111522
FEE PAID: \$ 658.00	DOCKET: PLAN 25273	FOR DRAWING
ACCESSION: 299216	CERTIFIED CORRECT: 10.3.2001	DATE

COPY OF SURVEY APPROVED
 31 JUL 2001
 BY
 WESTERN AUSTRALIAN PLANNING COMMISSION

INTERESTS AND NOTIFICATIONS

SUBJECT	PURPOSE	STATUTORY REFERENCE	ORIGIN	LAND BURDENED	BENEFIT TO
(S) LOT 1000	EASEMENT (DRAINAGE) PEDESTRIAN ACCESSWAY STRATEGIC FIREBREAK	REG. 5 SEC 27A TP & D ACT. VESTS IN CROWN UNDER SEC 20A TP & D ACT.	THIS PLAN	LOT 55	SHIRE OF SERPENTINE-JARRAHDALE
(A)		SEC. 136C TLA	DOC. 742674 & THIS PLAN	LOT 61	SHIRE OF SERPENTINE-JARRAHDALE

IN ORDER FOR DEALINGS

SUBJECT TO: **MINISTRY FOR PLANNING**

30 JUL 2001

FILE: 111522

FOR INSPECTION OF PLANS & SURVEYS / AUTHORIZED LAND OFFICER DATE

APPROVED

INSPECTOR OF PLANS & SURVEYS / AUTHORIZED LAND OFFICER DATE

DOLA
 Department of LAND ADMINISTRATION

DEPOSITED PLAN
25819