


Site Calculations	
SITE AREA	5,816.99m <sup>2</sup>
EXISTING FLOOR AREA	406.41m <sup>2</sup>
PROPOSED AREA	96.96m <sup>2</sup>

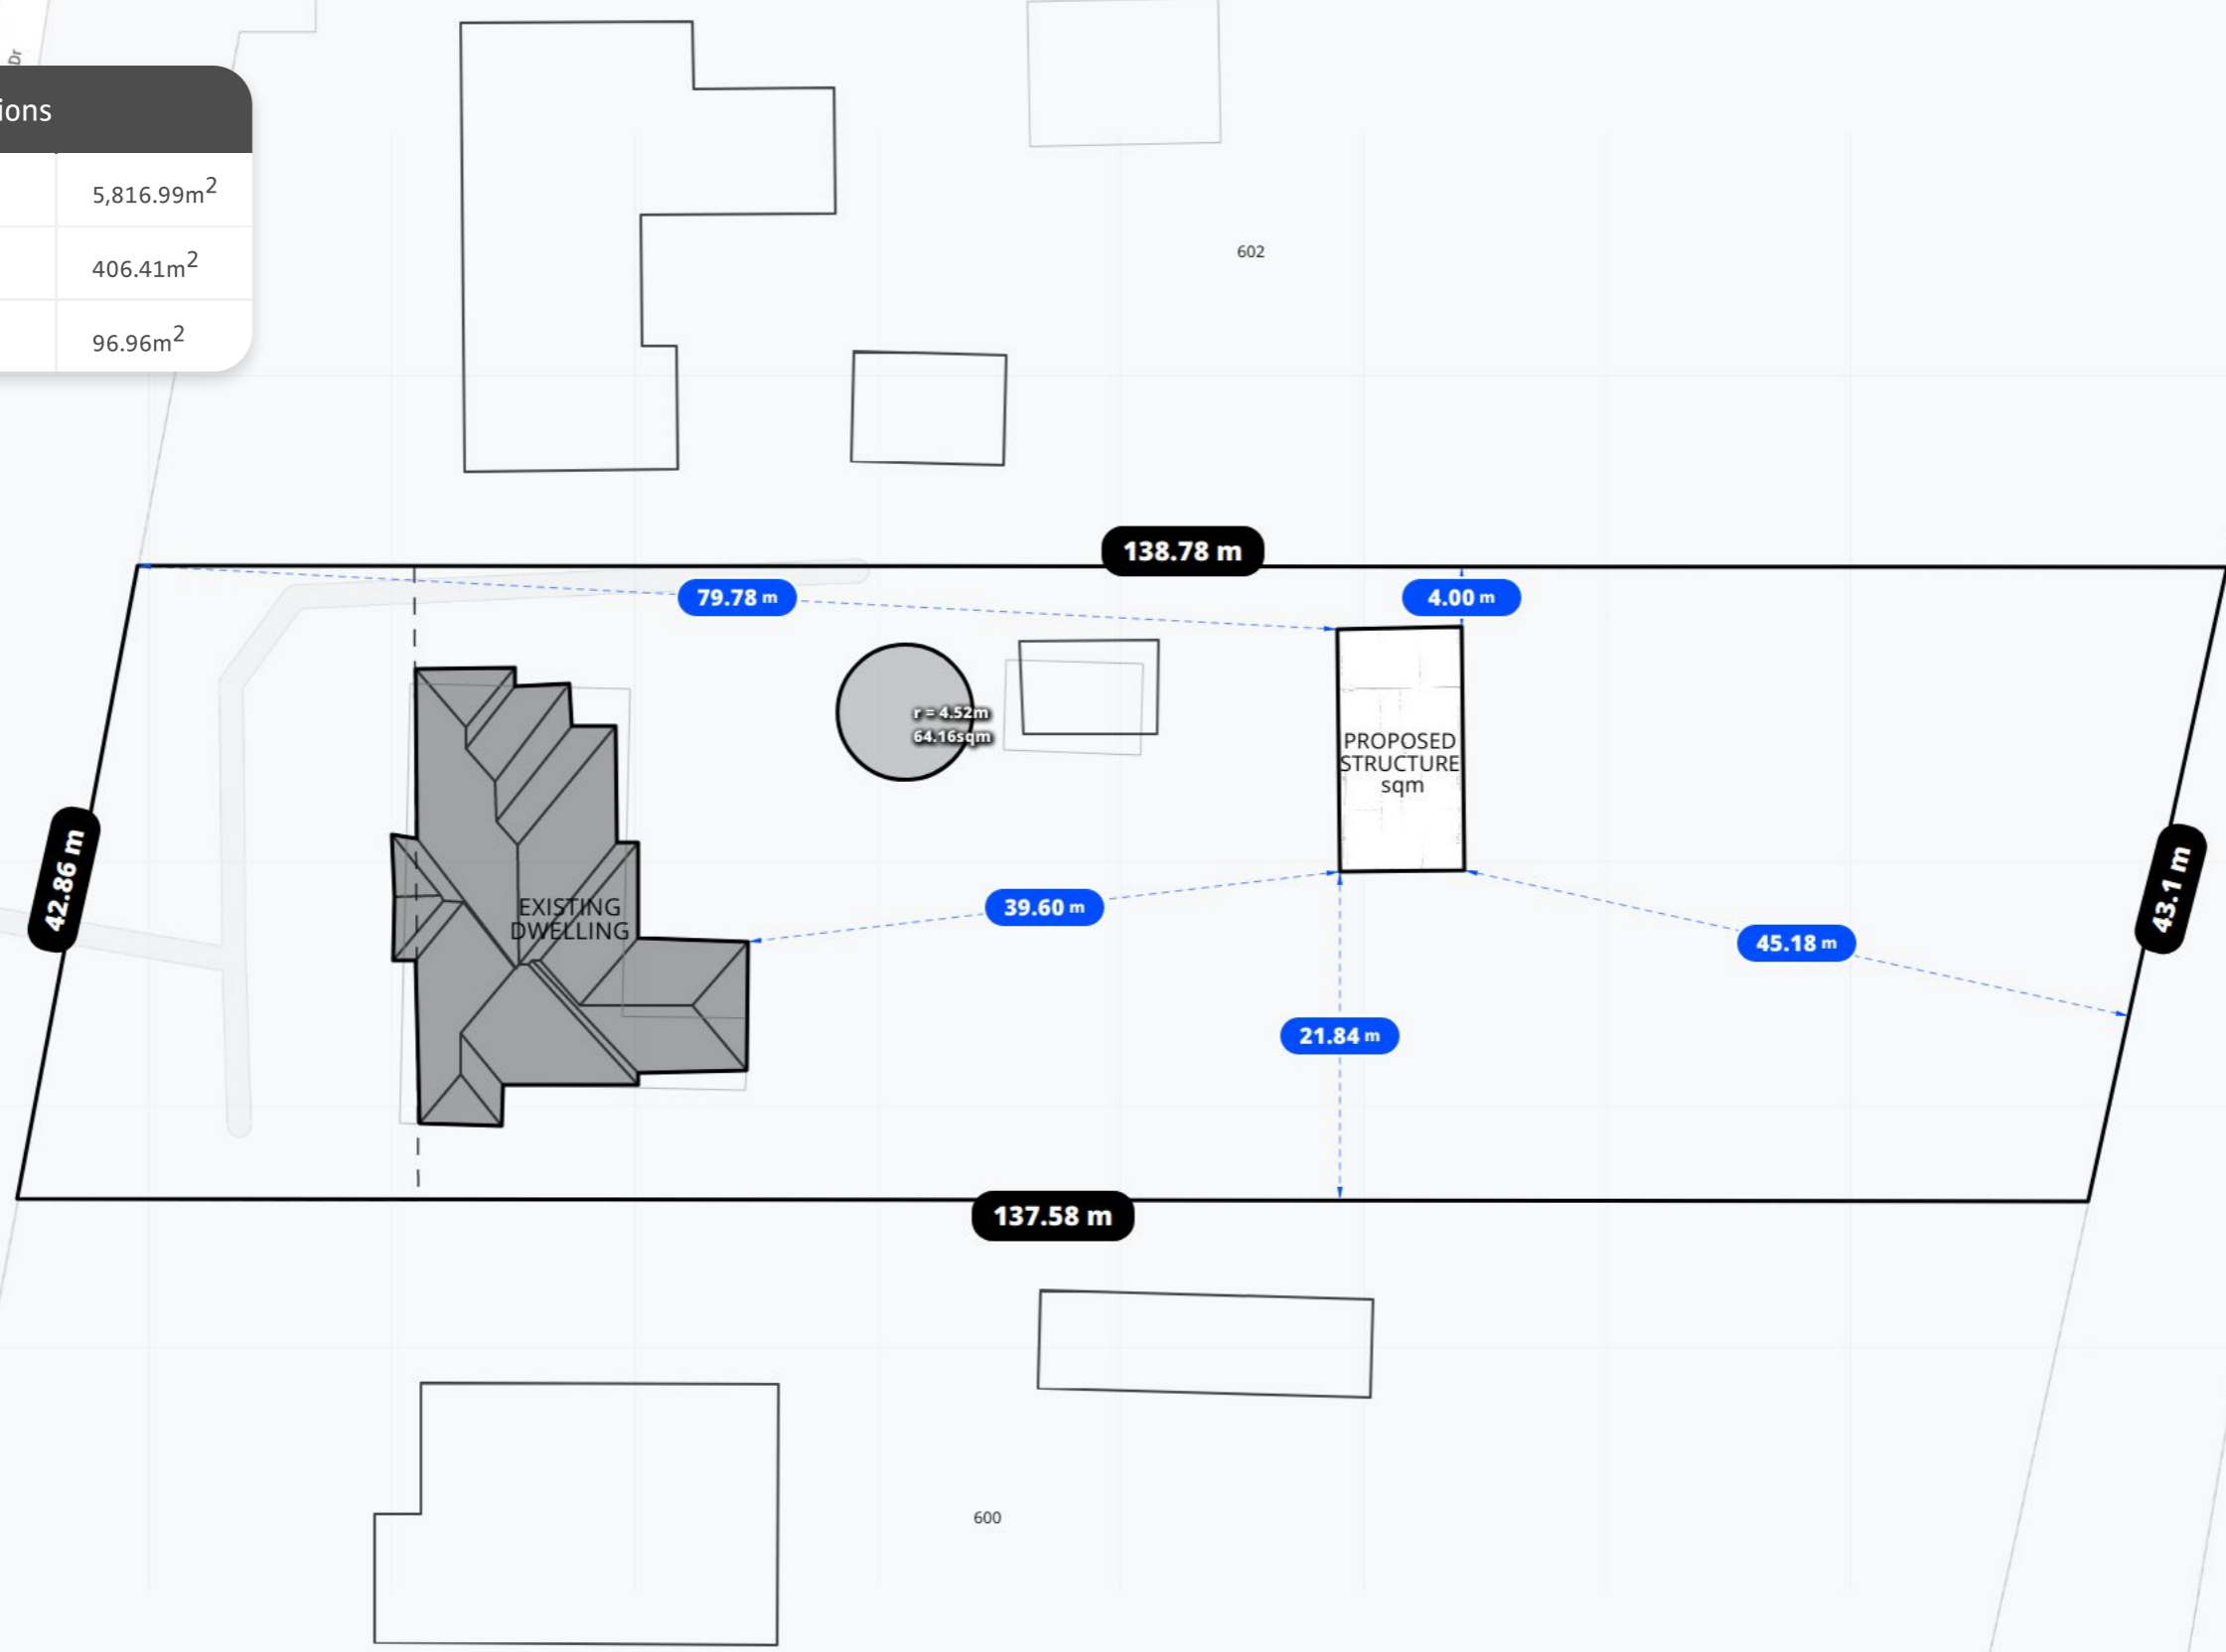

Disrupted by Canibuild.



Client Name	Client Email	Client Phone	Signature	Client Name	Client Email	Client Phone	Signature
-------------	--------------	--------------	-----------	-------------	--------------	--------------	-----------

**Copyright Statement**  
 This plan always remains the copyright of designer & shall not be used other than for the project work intended without written authority. No part may be produced by any other exclusive right be exercised without permission legal enforcement will be taken on copyright infringement.

**Disclaimer**  
 This is not an official document, and may not comply with current laws or industry standards. You should make your own enquiries and seek independent advice from relevant industry professionals before acting or relying on the contents of this document.

**ALL DIMENSIONS ARE IN METRES. DO NOT SCALE FROM PLANS.**

Generated by Simon Busby  
 simon@spinifexsheds.com.au Phone +61433841388


**Property Details**  
 142 Bruns Dr, Darling Downs, WA 6122, Australia  
 Lot/DP: P041232 601

Sheet Name	Sheet no.	Lic no.	Job no.
Site Plan	1		
<b>Design</b> Graham Gilchrist			<b>Scale</b> 1:500@A3
<b>1<sup>st</sup> version date:</b> 06/02/2023	<b>Current version date:</b> 06/02/2023	<b>Version #</b> 2	






Copyright 2023  
Lysaght Building  
Solutions Pty Ltd  
trading as RANBUILD

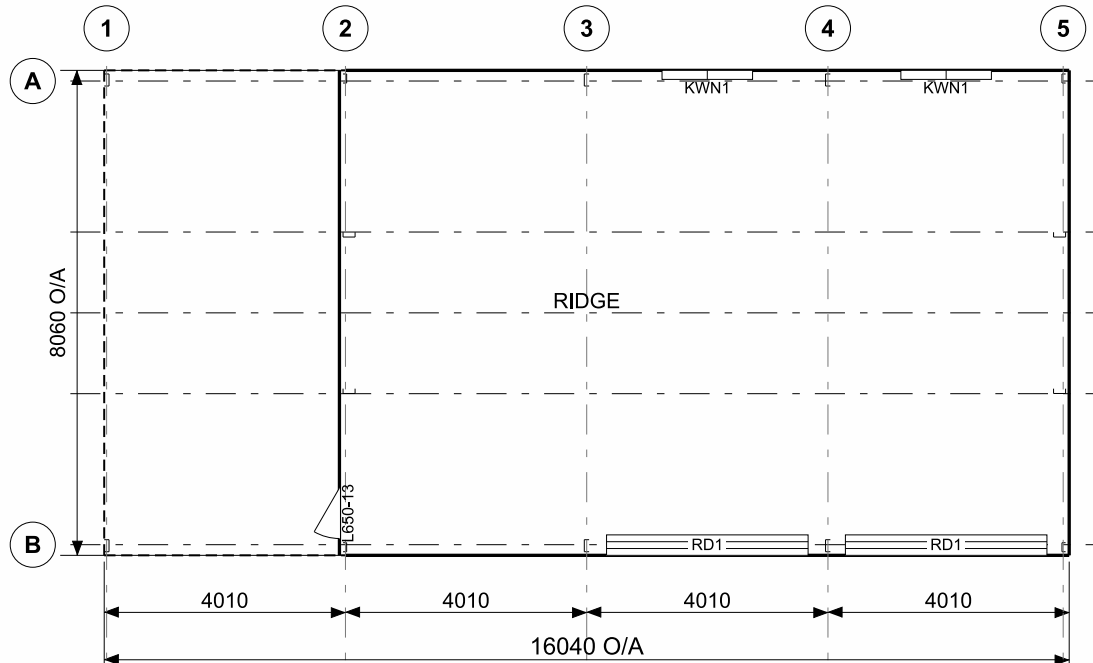

FRAME ROOF PLAN

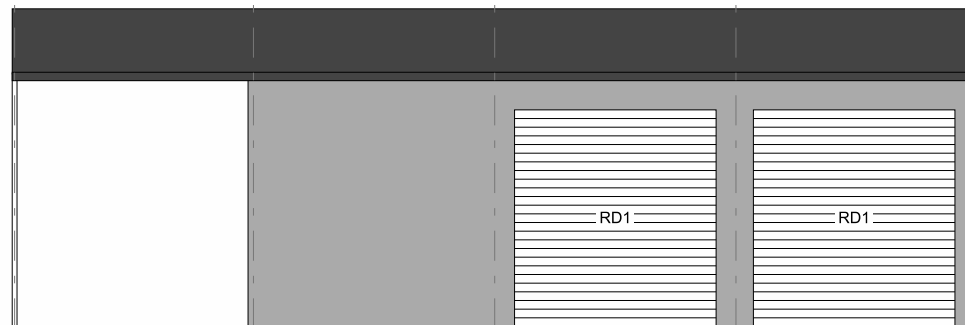

ELEVATION GRID B

CLADDING			
ITEM	PROFILE (min)	FINISH	COLOUR
ROOF	CUSTOM ORB 0.42 BMT	CB	AA
WALLS	TRIMDEK 0.35 BMT	CB	AA
CORNERS	-	CB	AA
BARGE	-	CB	AA
GUTTER	SHEERLINE	CB	AA
DOWNPIPE	100x50	CB	AA

0.35bmt=0.40tct; 0.42bmt=0.47tct; 0.48bmt=0.53tct

ACCESSORY SCHEDULE & LEGEND		
QTY	MARK	DESCRIPTION
2	RD1	B&D, Firmadoor, R.D, Indust. "R2F", W/Lock, 3525 high x 3350 wide Clr. Open. C/B
1	L650-13	Larnec Door & Frame Kit, 650/37, Std. 2040 x 820 C/Bond
2	KWN1	AMI - Reg A & B, 790x1505 CLR + FG Fly Screen, Window Kit (BDSP)

Cont. on page 2

ARCHITECTURAL DRAWING ONLY, NOT FOR CONSTRUCTION USE


CLIENT <b>Graham Gillchrist</b>
SITE <b>142 Bruns Drive DARLING DOWNS WA 6122</b>
BUILDING <b>SUNDOWN DELUXE 8060 SPAN x 4200 EAVE x 16040 LONG</b>
TITLE <b>GENERAL ARRANGEMENT</b>

SCALE A4 SHEET 1:125	DRAWING NUMBER <b>KELM2-6169</b>	REV <b>A</b>	PAGE <b>1/3</b>
-------------------------	-------------------------------------	-----------------	--------------------

Cont. on page 3



Copyright 2023  
Lysaght Building  
Solutions Pty Ltd  
trading as RANBUILD

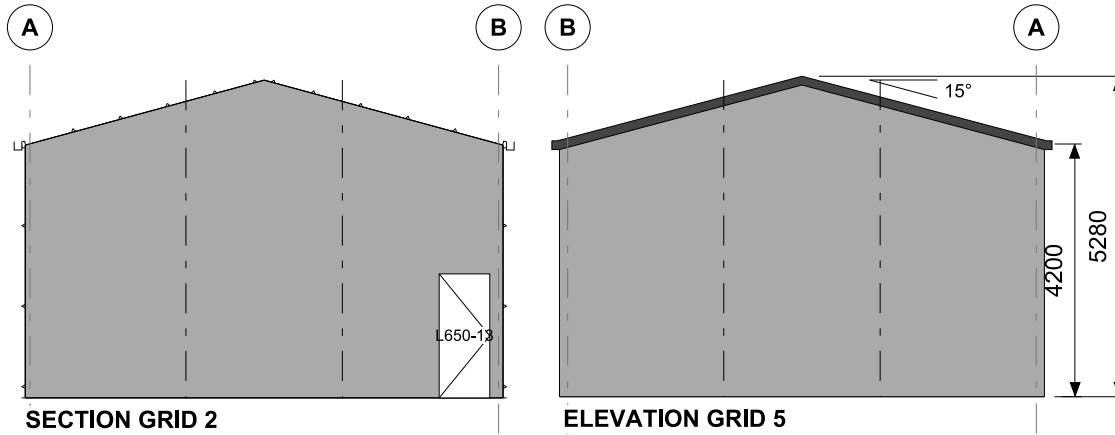


Cont. on page 1


SCALE A4 SHEET 1:125	REV <b>A</b>
DRAWING NUMBER <b>KELM2-6169</b>	PAGE <b>2/3</b>




Copyright 2023  
Lysaght Building  
Solutions Pty Ltd  
trading as RANBUILD

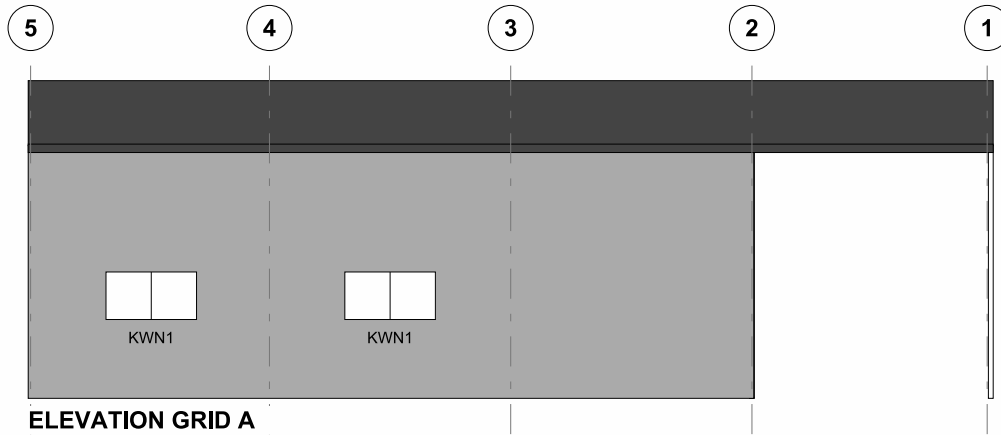

ELEVATION GRID A

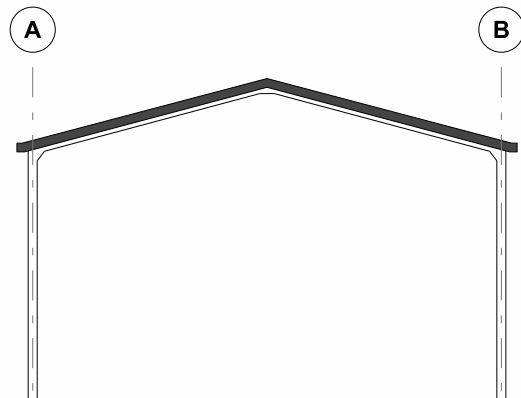

ELEVATION GRID 1

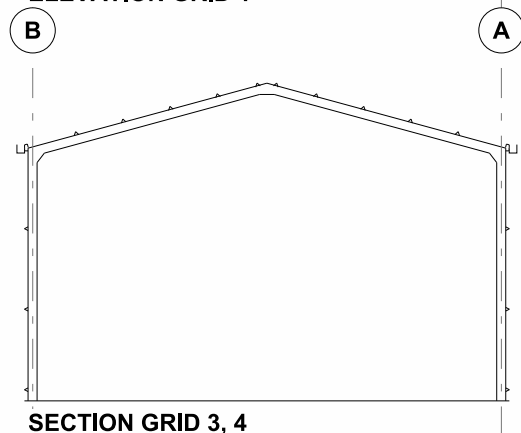

SECTION GRID 3, 4

SCALE A4 SHEET 1:125	REV <b>A</b>
DRAWING NUMBER <b>KELM2-6169</b>	PAGE <b>3/3</b>