


Amendment No.	Summary of Amendment	Date endorsed by Local Government

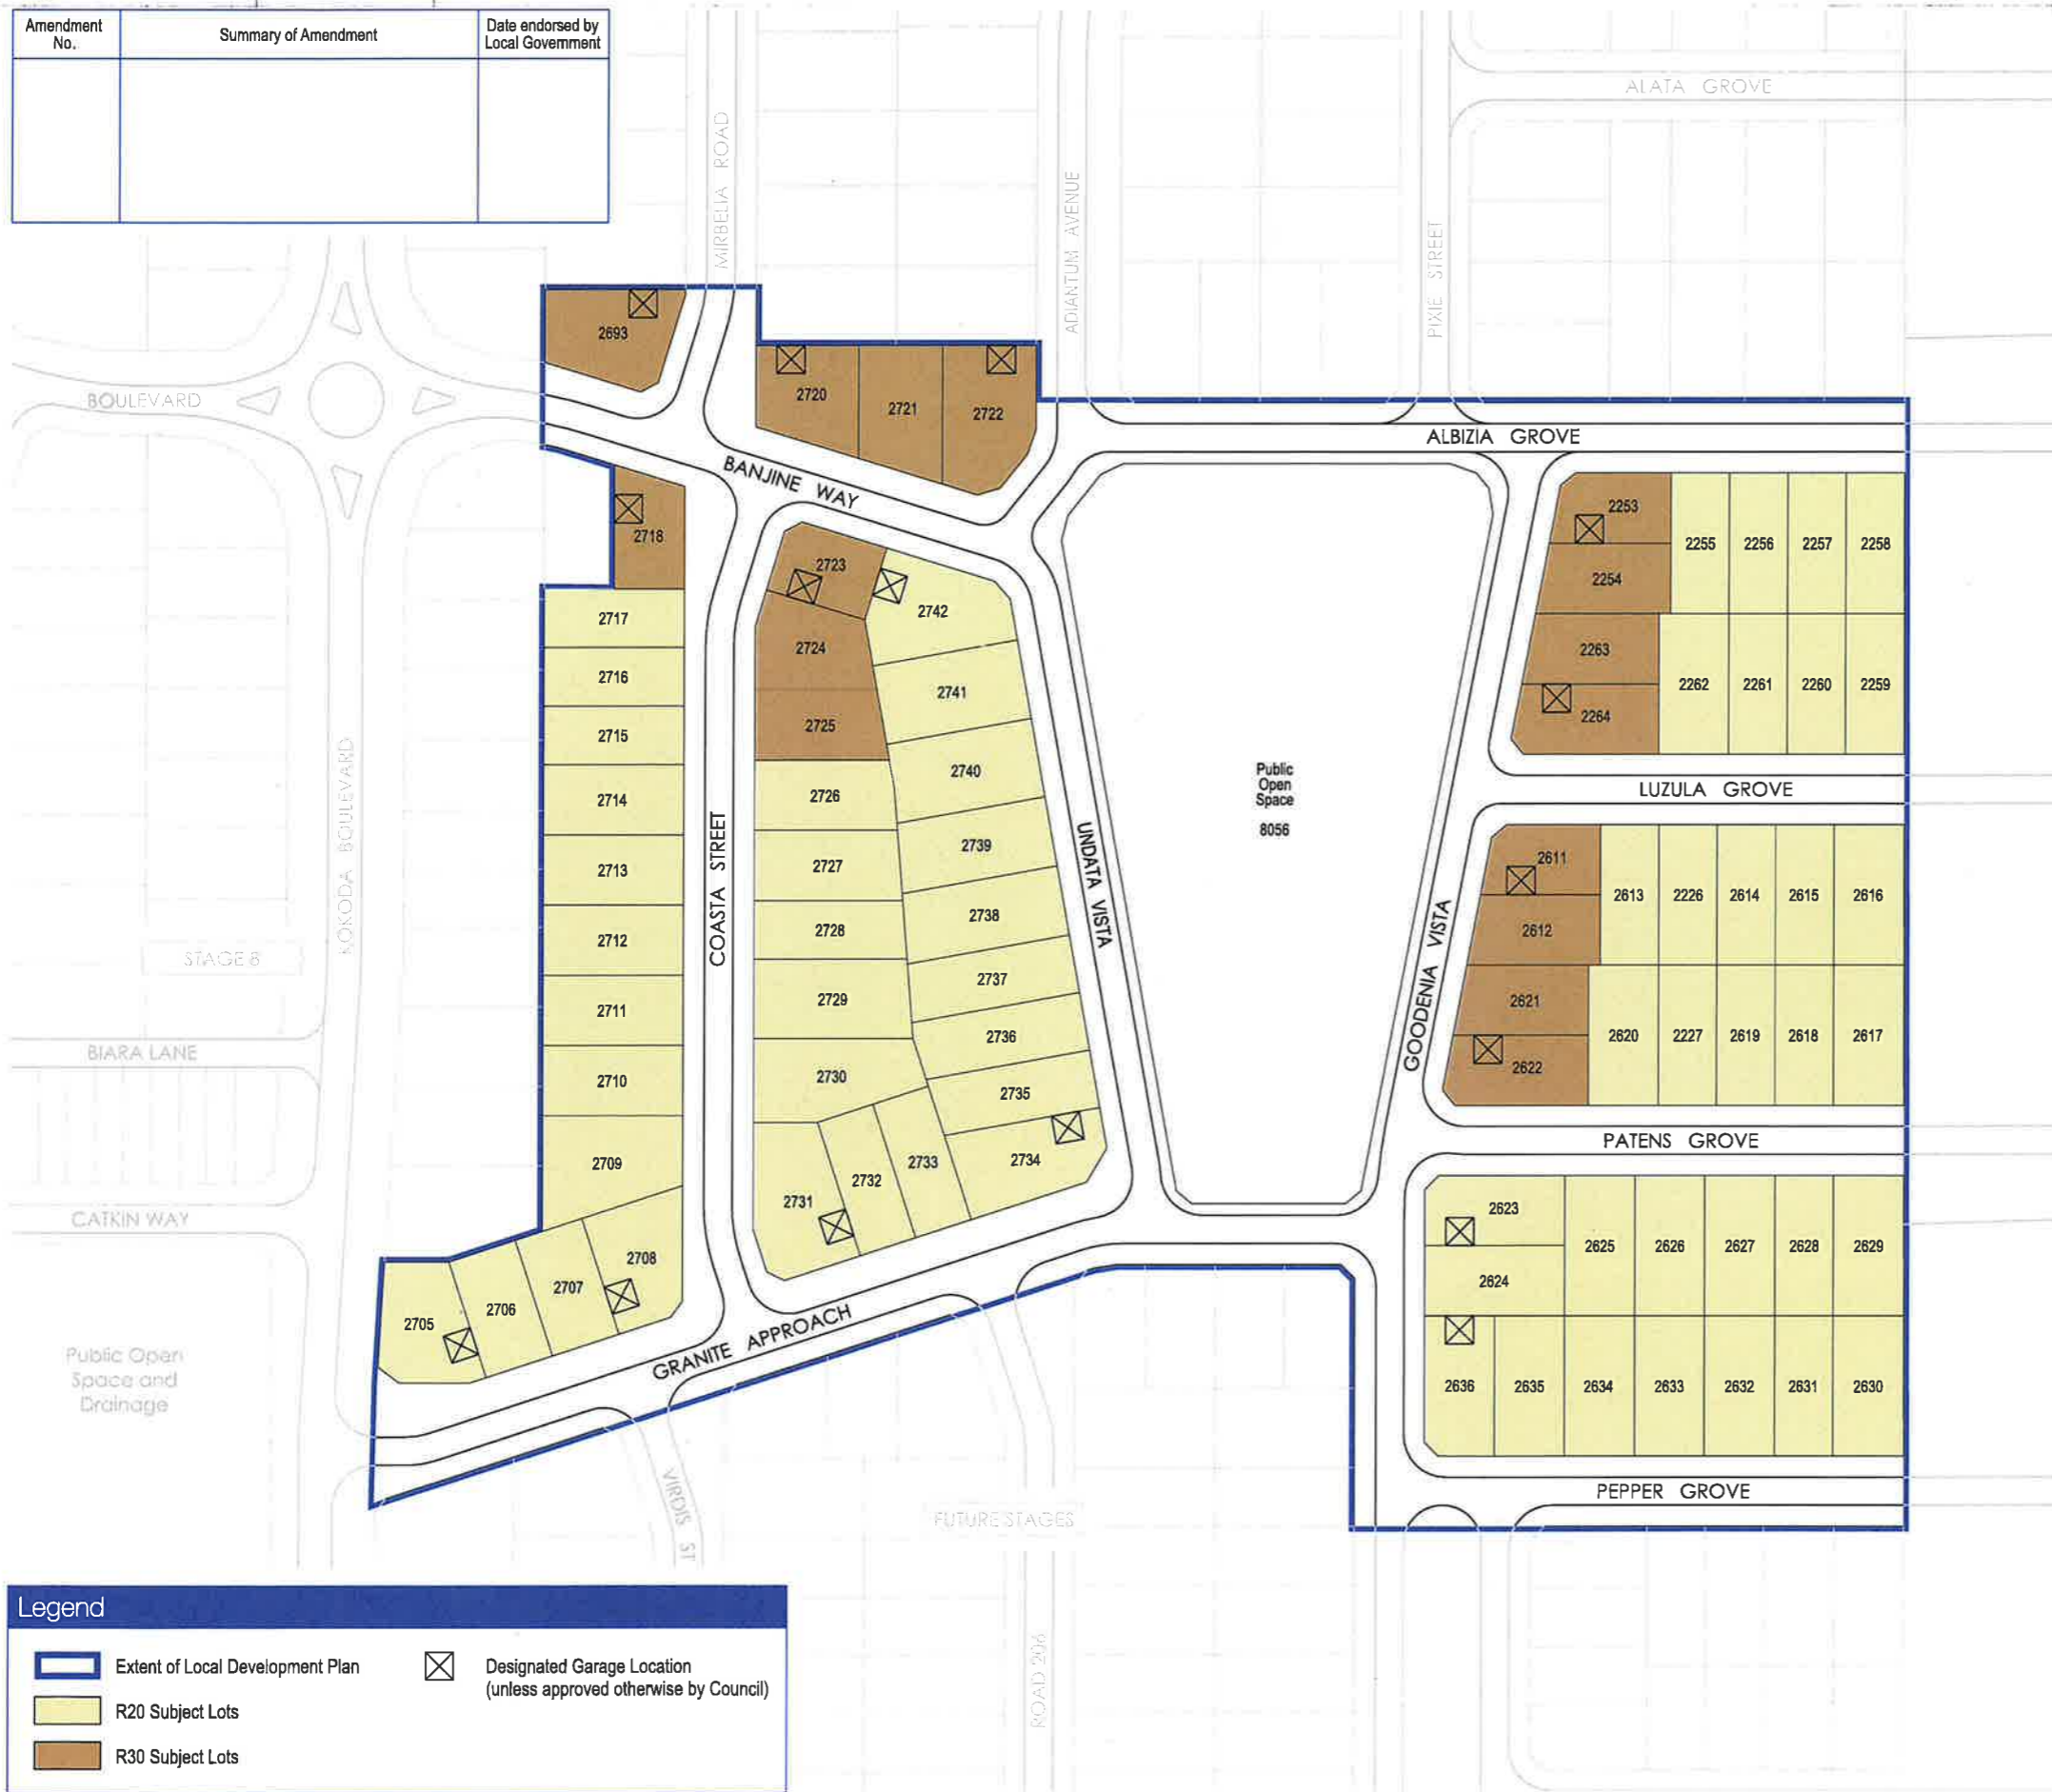

Legend

- Extent of Local Development Plan
- R20 Subject Lots
- R30 Subject Lots
- Designated Garage Location (unless approved otherwise by Council)

Local Development Plan SPP 7.3 Vol. 1 (R-Code) Variations

- SCHEME AND RESIDENTIAL DESIGN CODE VARIATIONS**
 - The provisions of the Shire of Serpentine Jarrahdale Town Planning Scheme No 2 and State Planning Policy 7.3 - Residential Design Codes Volume 1 (R-Codes) are varied as detailed within this Local Development Plan (LDP).
 - All other requirements of the Town Planning Scheme No 2 and R-Codes shall be satisfied in all other matters.
 - The erection or extension of a single house on a lot contained within this LDP, which satisfies the requirement of this LDP, is exempt from the requirement to obtain development approval.

2 STREETScape REQUIREMENTS

Setbacks	Lots Applicable	Minimum	Maximum	Averaging	
Primary Street	Dwelling	Lots 2253-2254, 2263-2264, 2611-2612, 2621-2622, 2705-2708, 2718 & 2720-2725	2.0m	N/A	• Averaging is not permitted to minimum.
	Dwelling	All lots (except 2253-2254, 2263-2264, 2611-2612, 2621-2622, 2705-2708, 2718 & 2720-2725)	4.0m	N/A	• Averaging is not permitted to minimum.
	Garage	All lots (except 2253-2254, 2263-2264, 2611-2612, 2621-2622, 2705-2708, 2718 & 2720-2725)	4.5m	N/A	• Averaging is not permitted to minimum.
Secondary Street	Dwelling	All lots	1.0m	N/A	• Averaging is not permitted to minimum.

- Dwellings are required to suitably address all adjacent street frontages to maximise visual surveillance. All visible house elevations (from building line to erected fence) from the secondary street shall feature a suitable level of detail in a manner consistent with the primary street elevation.
- Driveways may be located closer than 6m to a street corner or the point at which a carriageway begins to deviate on Lots 2708, 2722, 2734 & 2742.

3 BOUNDARY SETBACK REQUIREMENTS

Setbacks	Lots Applicable	Requirements
Buildings on boundary (other than Street boundaries)	Lots 2253-2254, 2263-2264, 2611-2612, 2621-2622, 2705-2708, 2718 & 2720-2725	<ul style="list-style-type: none"> Buildings built up to one side boundary are permitted for a total maximum 2/3 length of boundary. Walls not higher than 3.5m. Walls with an average height of 3.0m or less.

- SPECIAL PROVISIONS FOR LOTS ADJACENT TO PUBLIC OPEN SPACE**
 - For Lots 2253-2254, 2263-2264, 2611-2612, 2621-2623, 2722 & 2734-2742, dwellings shall have one or more major opening(s) to a habitable room facing and allowing unobstructed views of the Public Open Space (POS).

5 OPEN SPACE REQUIREMENTS


Open Space Provision	Lots Applicable	Minimum	Requirements
R20 Lots	R30 Lots	40%	• Outdoor Living Area (OLA) shall be located to maximise northern or eastern solar access.
		35%	

- LANDSCAPING REQUIREMENTS**
 - The front setback area, excluding the area of any verandah or porch, shall consist of soft landscaping in accordance with the following minimum requirements:

Soft Landscaping	Lots Applicable	Minimum
	Lots 2226-2227, 2255-2261, 2613-2615, 2618-2619, 2628, 2631, 2715-2717, 2728, 2732-2733 & 2735-2737	45%
	Lots 2253-2254, 2262-2264, 2611-2612, 2616-2617, 2620-2627, 2629-2630, 2632-2636, 2693, 2705-2714, 2718, 2729-2731, 2734 & 2738-2742	50%

- Rear open space shall consist of at least 1/3 soft landscaping.
- The provision of street trees and front and verge landscaping shall be supplied by the Developer in accordance with a landscape plan prepared to the satisfaction of the Shire of Serpentine - Jarrahdale.

Location Plan

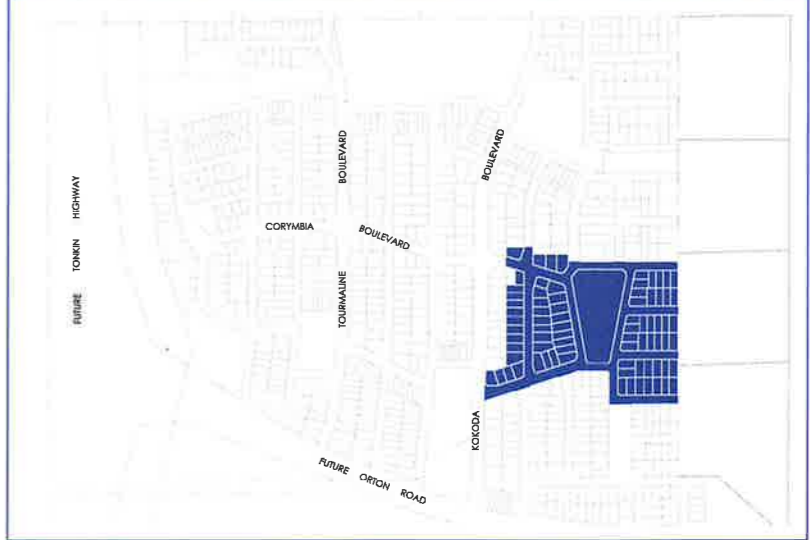

LOCAL DEVELOPMENT PLAN - ICARIA STAGES 9-10
 The Glades, Byford
 An LWP Byford Syndicate Pty Ltd Project



ENDORSEMENT TABLE
 Local Development Plan approved pursuant to Schedule 2, Part 6, cl. 52 of the Planning and Development (Local Planning Schemes) Regulations 2015

Authorised Officer: *[Signature]*
 Date: 31/10/2019

Scale: 1:1500 @ A3
 0m 10m 20m

Prepared: 06/01/2019
 Date: 31/10/2019
 PCC 94

Taylor Burrell Barnett Town Planning and Design
 Level 7, 160 St Georges Terrace, Perth WA 6000
 p: (08) 9226 4276 f: (08) 9322 7879
 e: admin@tbbplanning.com.au

© Copyright Taylor Burrell Barnett. All rights reserved. No part of this document may be reproduced in any form or by any other means, electronic, mechanical, photocopying, recording or otherwise, without permission in writing from Taylor Burrell Barnett. All areas and elements displayed are subject to aerial surveys.